




Existing Front Elevation  
Scale 1:50



Existing Rear Elevation  
Scale 1:50



Existing Side Elevation  
Scale 1:50

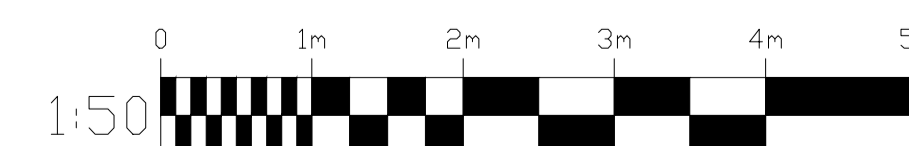

**Disclaimer**

**PLANNING DRAWINGS**  
 All drawings are provided for planning purposes only. Drawings have been created from a non-intrusive survey and all dimensions must be checked on site before any work commences.  
 If in doubt please contact the main contractor if one has been appointed.  
 No responsibility can be taken with from any errors when measuring off this drawing.

**Revision notes:**

Rev:	Date:	Notes:
-	--	--

**PLANNING**

**Drawn by:** TB  
**Checked by:** TB

**Client:**  
 Rebecca Hewes & Duncan Smith

**Project:**  
 Remodelling and Extensions  
 3 Lilford Road, Achurch, PE8 5SL

**Drawing Title:**  
 Existing Elevations

<b>Scale @ A1:</b> 1:50/1:100	<b>Date:</b> 14/04/2023	<b>Revision:</b> A
----------------------------------	----------------------------	-----------------------

**SEABROOK**  
 DESIGN

Project no. 2022013	Drawing no. 2022013-P-002
------------------------	------------------------------

**Contact:**  
 info@seabrookdesign.com  
 07720866003  
 www.seabrookdesign.com