



**\*NO CHANGES ARE BEING MADE TO THE MAIN PROPERTY\***

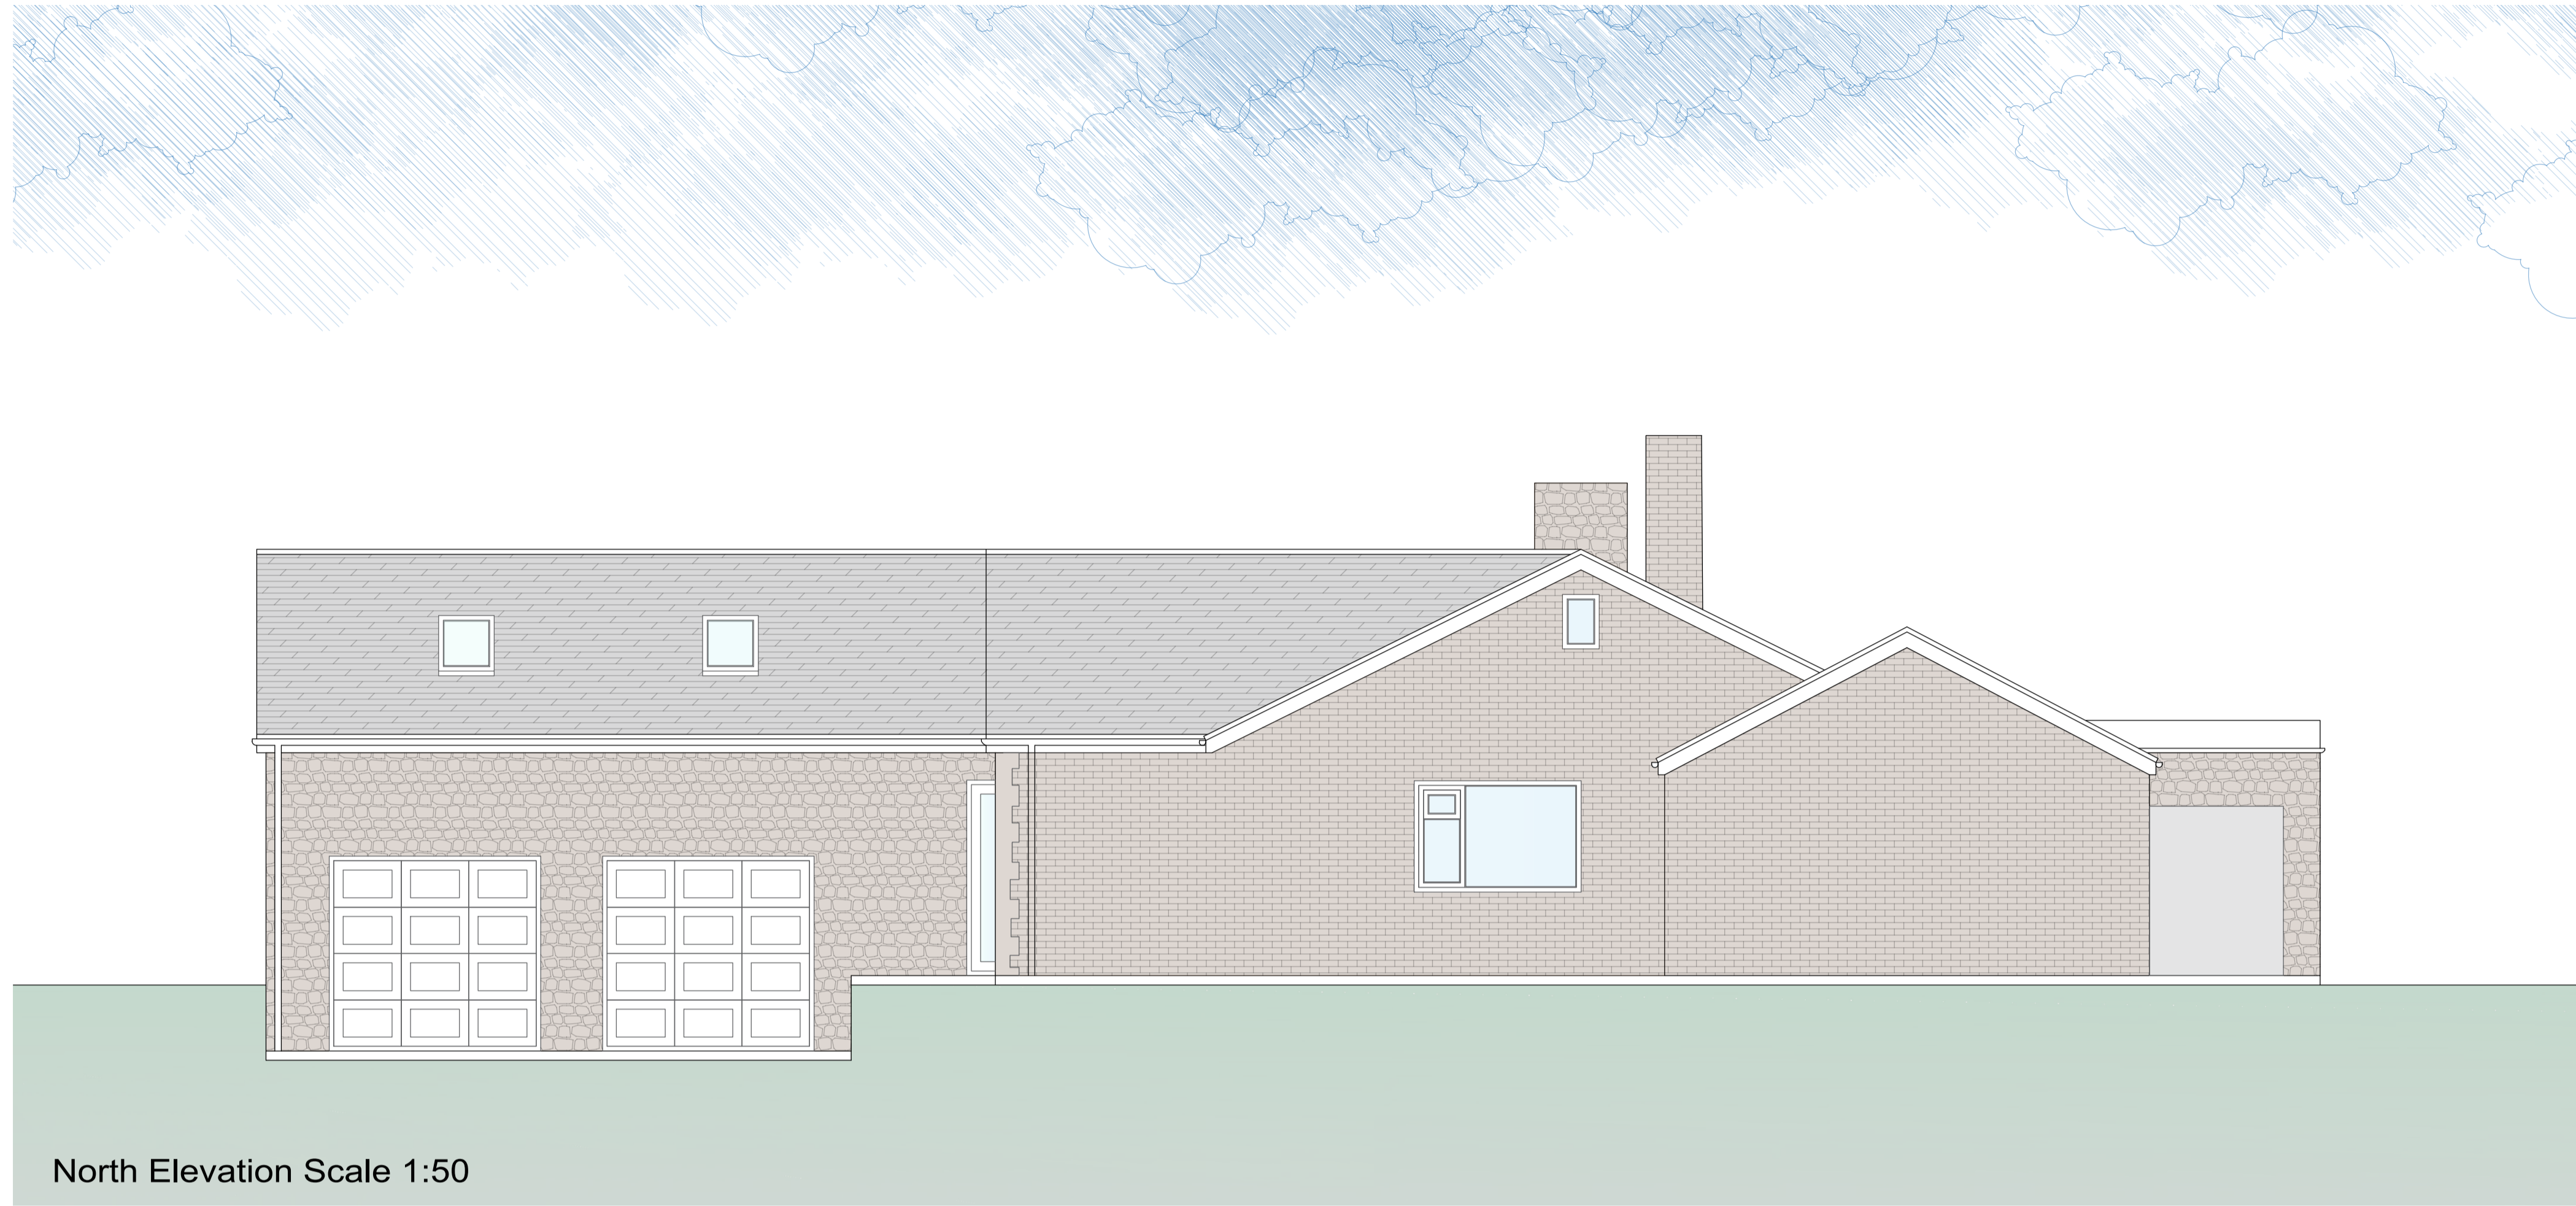

North Elevation Scale 1:50

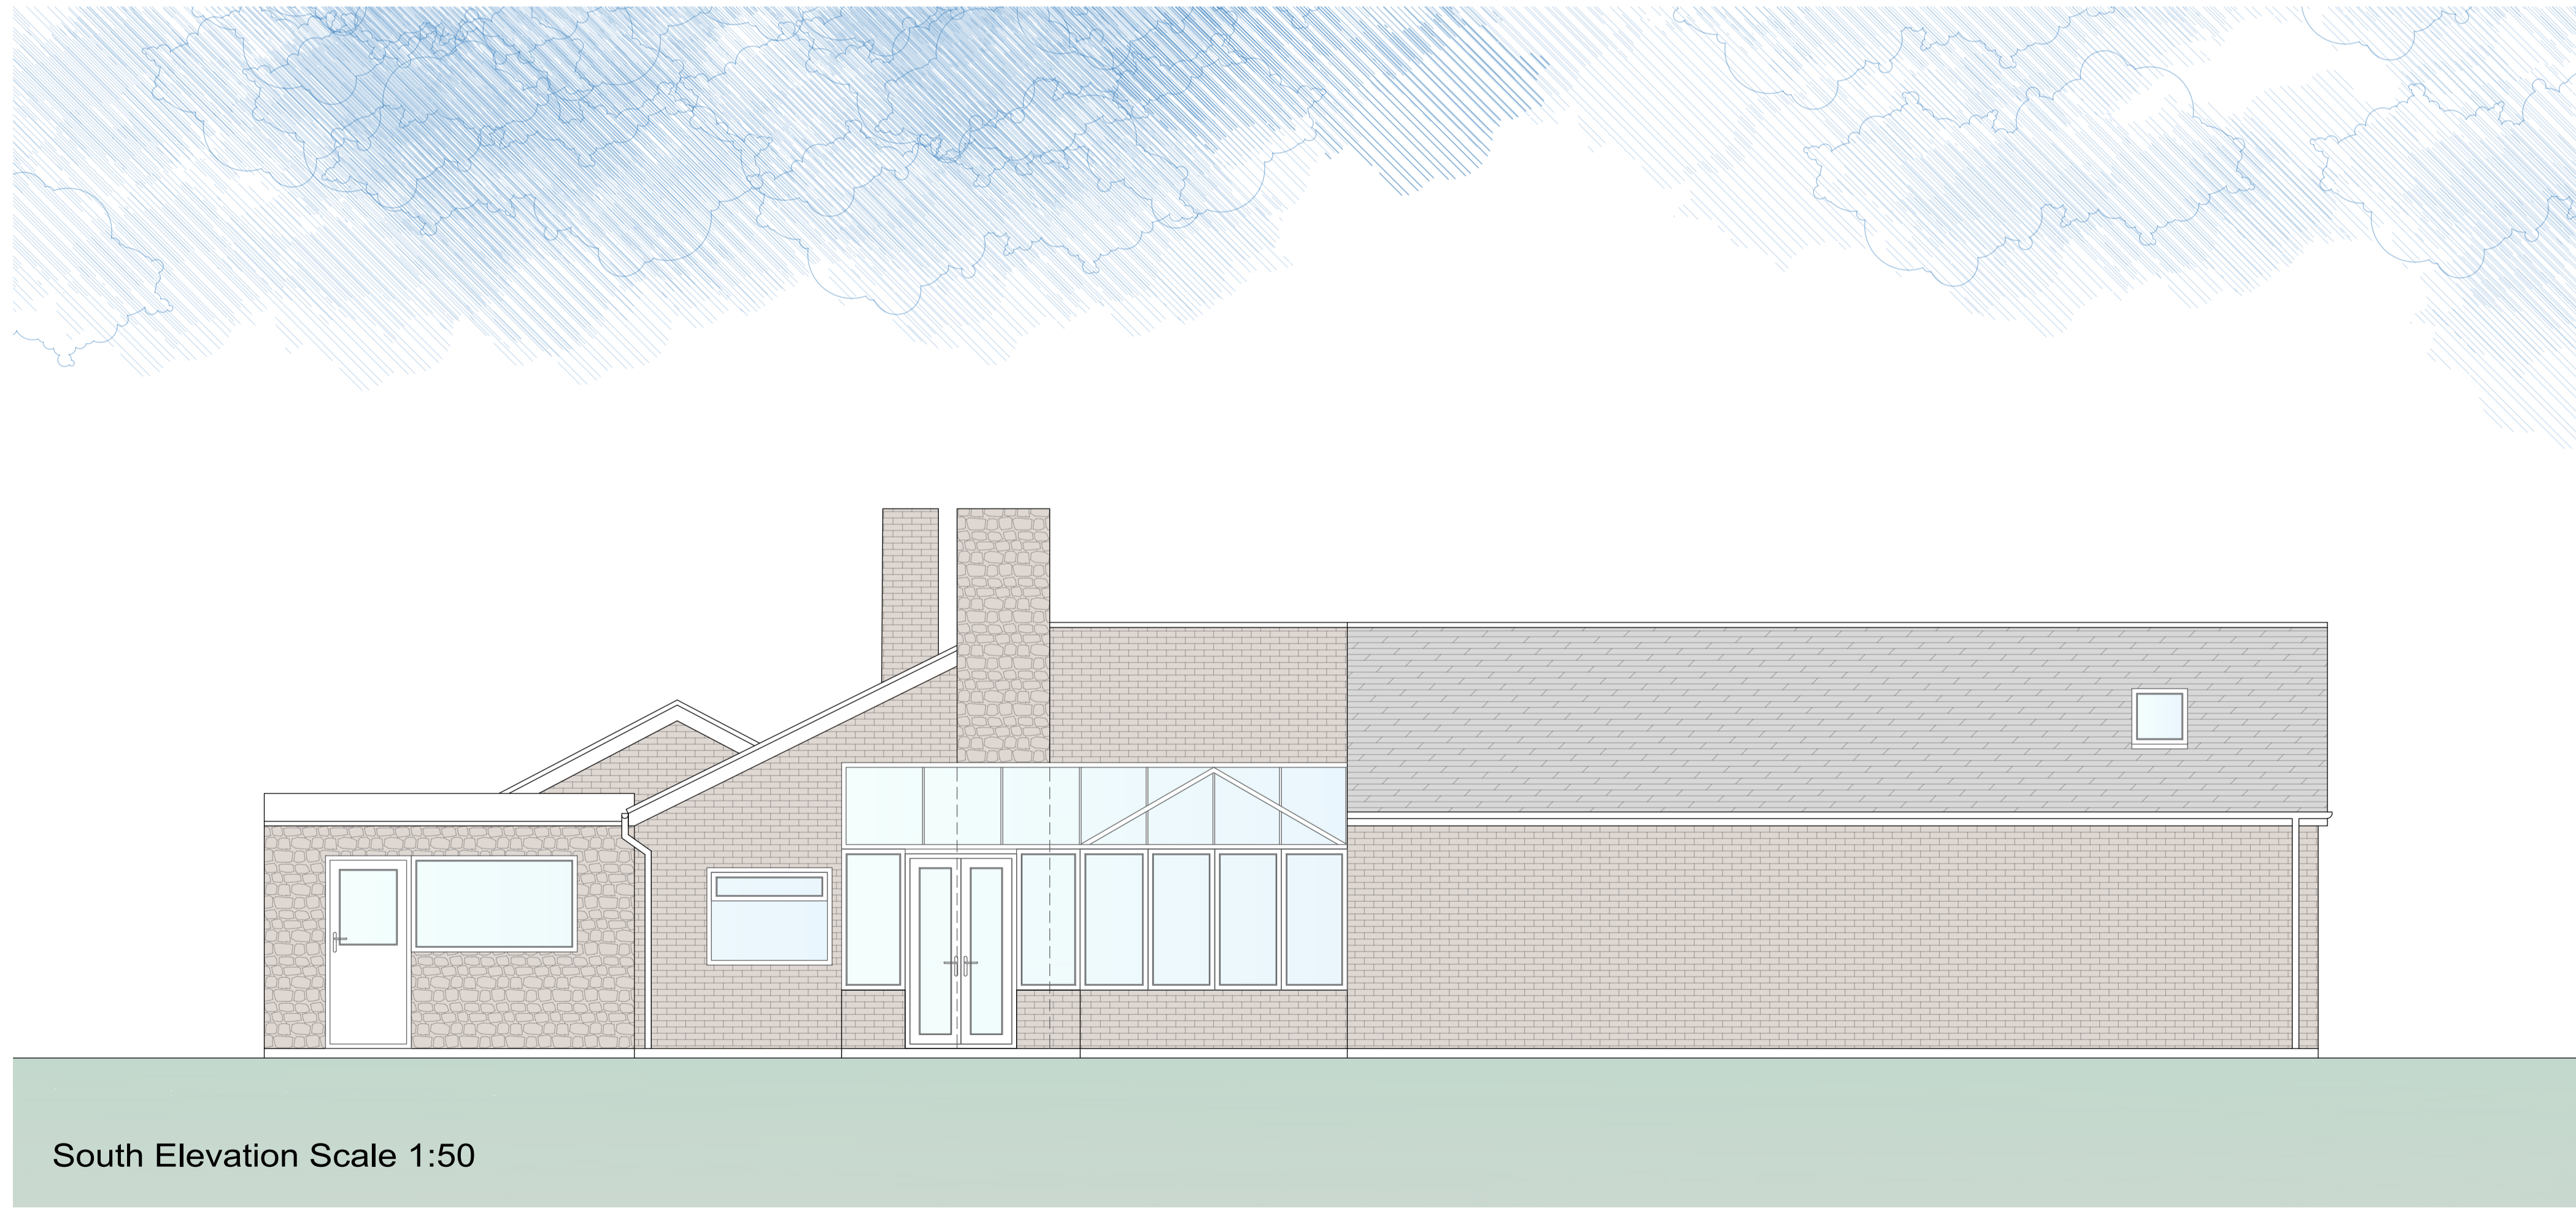

South Elevation Scale 1:50

**Disclaimer**

**PLANNING DRAWINGS**  
 All drawings are provided for planning purposes only. Drawings have been created from a non-intrusive survey and all dimensions must be checked on site before any work commences.  
 If in doubt please contact the main contractor if one has been appointed.  
 No responsibility can be taken with any errors if building from this drawing.  
 Main Contractor To Set Any Works Out Prior To Build To Ensure Buildability Before Commencing Works.  
 Any Required Party Wall Act Or Build Over Agreements Will Not Be Organized By Harbur Design And Will Need To Be Completed By The Client Or A 3rd Party.

**CDM Regulations**

Hazards	Date Added	Date Mitigated	Risk Assessment Date

**Revision notes:**

Rev:	Date:	Notes:
-	--	--

<b>Drawn by:</b> AC	<b>Managers Check:</b> DC	<b>Directors Check:</b>
------------------------	------------------------------	-------------------------

**Client:**  
Mr & Mrs Barker

**Project:**  
Pool House Conversion into Annexe and Pool Infill  
  
Whitefrairs, Main Street, Barnwell, PE8 5PU

**Drawing Title:**  
Existing Main House Elevations

<b>Scale @ A1:</b> 1:50	<b>Date:</b> 25/07/23	<b>Revision:</b> -
----------------------------	--------------------------	-----------------------

<b>Project no.</b> 201032	<b>Drawing no.</b> 201032-E-005
------------------------------	------------------------------------



**Contact:**  
 ☎ 01933 426764 ✉ info@harburdesign.com 🌐 www.harburdesign.com