

PROJECT
The Chapters, 6 Watford Road, Radlett
WD7 8LD

CLIENT
Lauren Keifer-Sullivan


DATE Oct 2023	SCALE 1:200	DRAWN BY AR
------------------	----------------	----------------

PROJECT No. 3406/10/44	REVISION 01
---------------------------	----------------


Site 1C, Warren House, 10-20 Main Road, Hockley, Essex, SS5 4QS

Company Number: 01209514	Design Spec Ltd	01702 561 855
VAT Number: 275 454 94	Fixed Fee Architecture	info@designspec.co.uk


All dimensions and or load bearing walls to be checked & agreed on site by contractor prior to commencement of works & ordering of materials. Any discrepancies to be reported to Design Spec Ltd. prior to commencement of works. Design Spec Ltd. will accept no responsibility for works commenced on site prior to building control

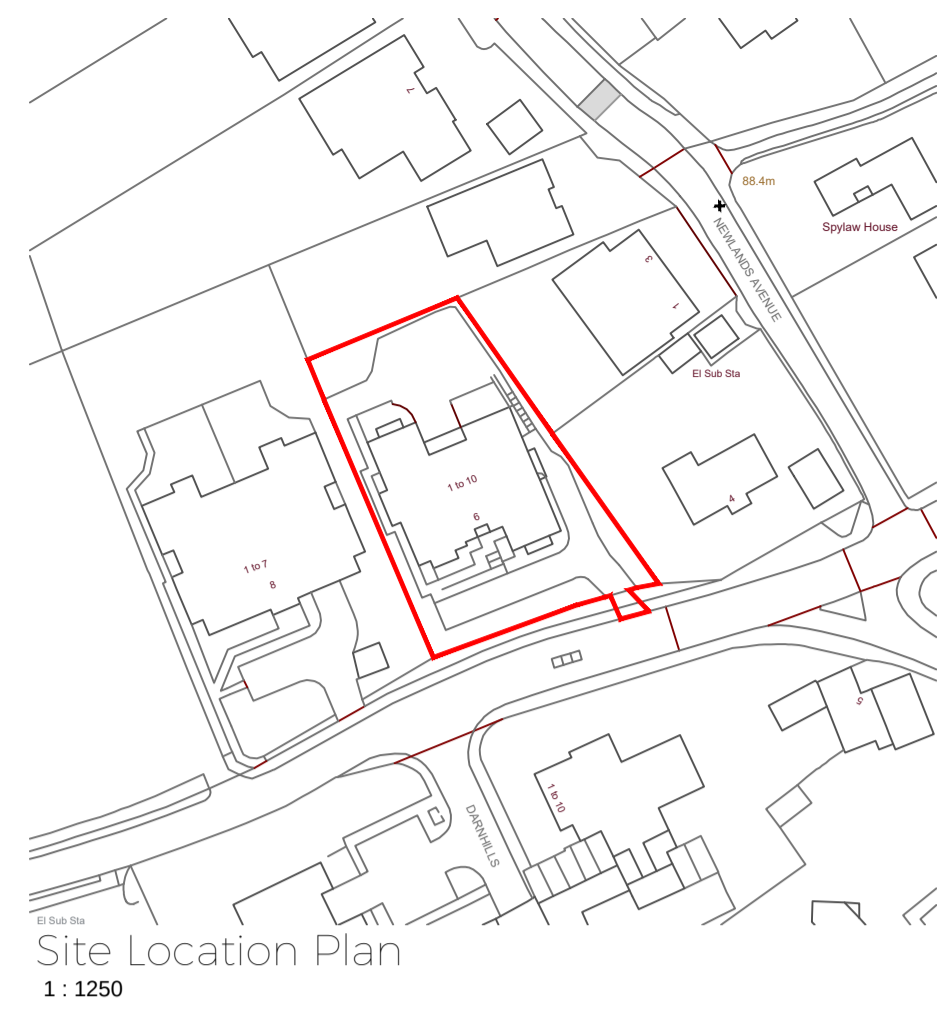

Site Location Plan
1:1250

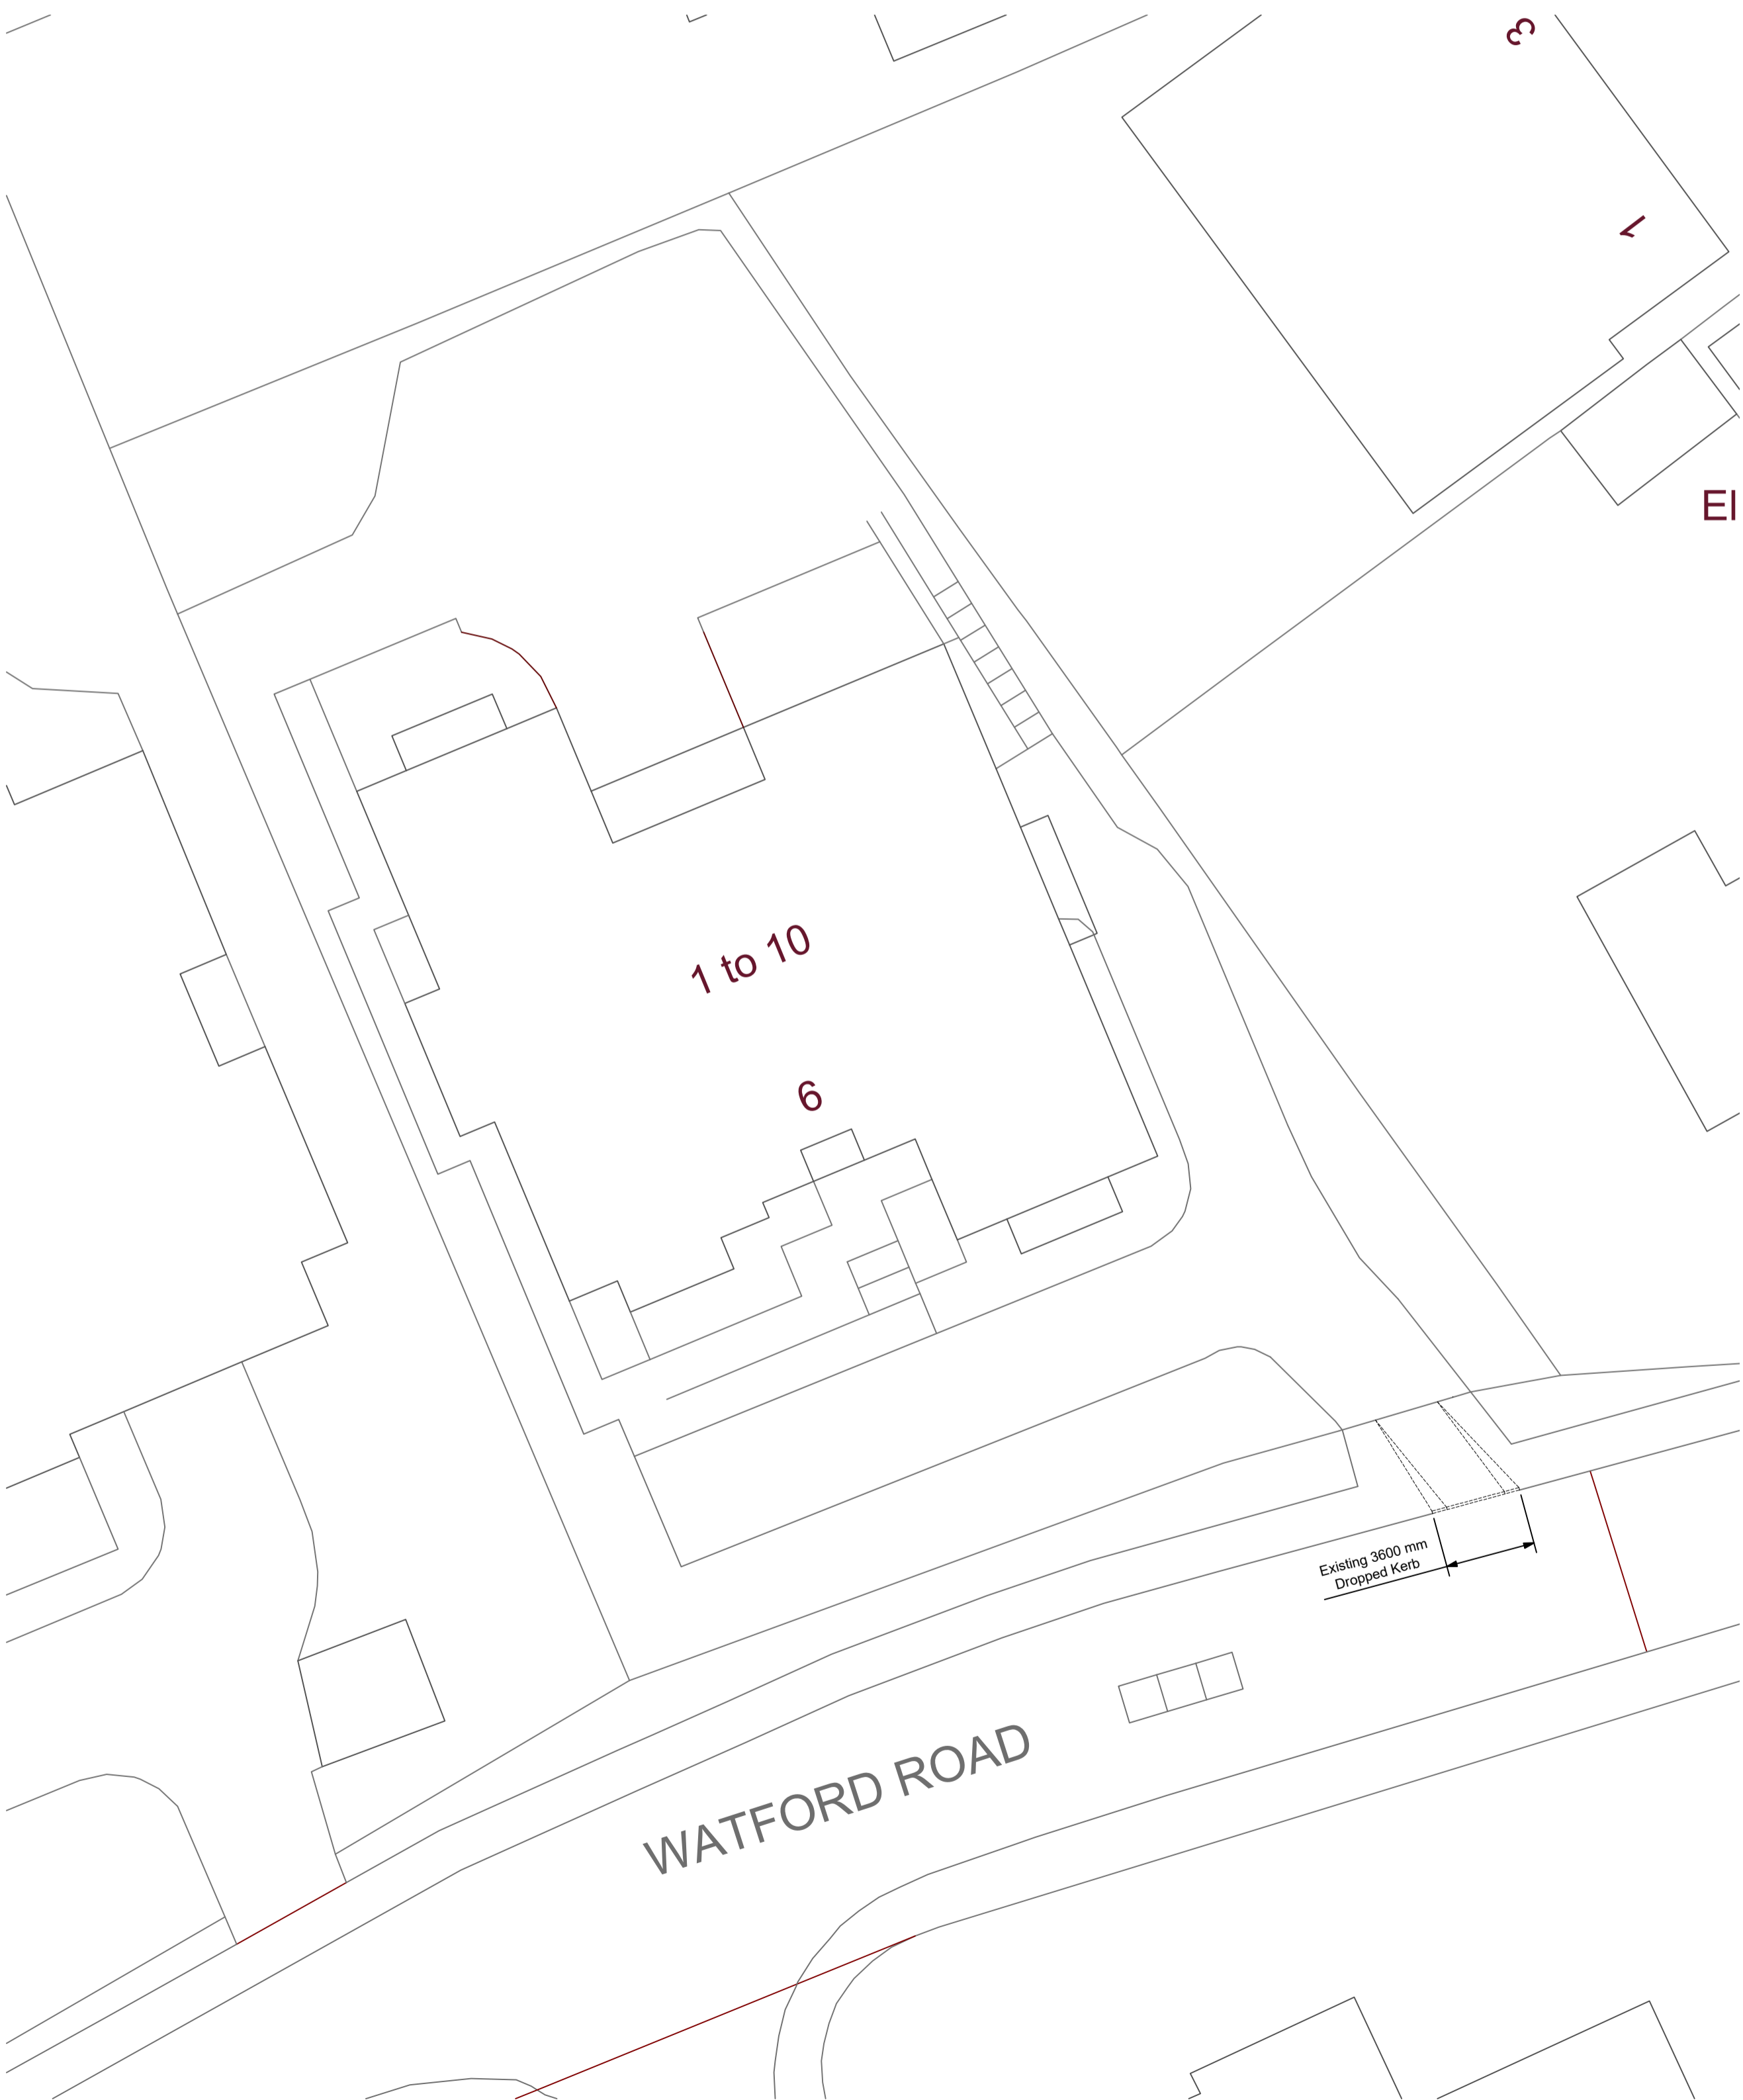

Existing Site Plan
1:200

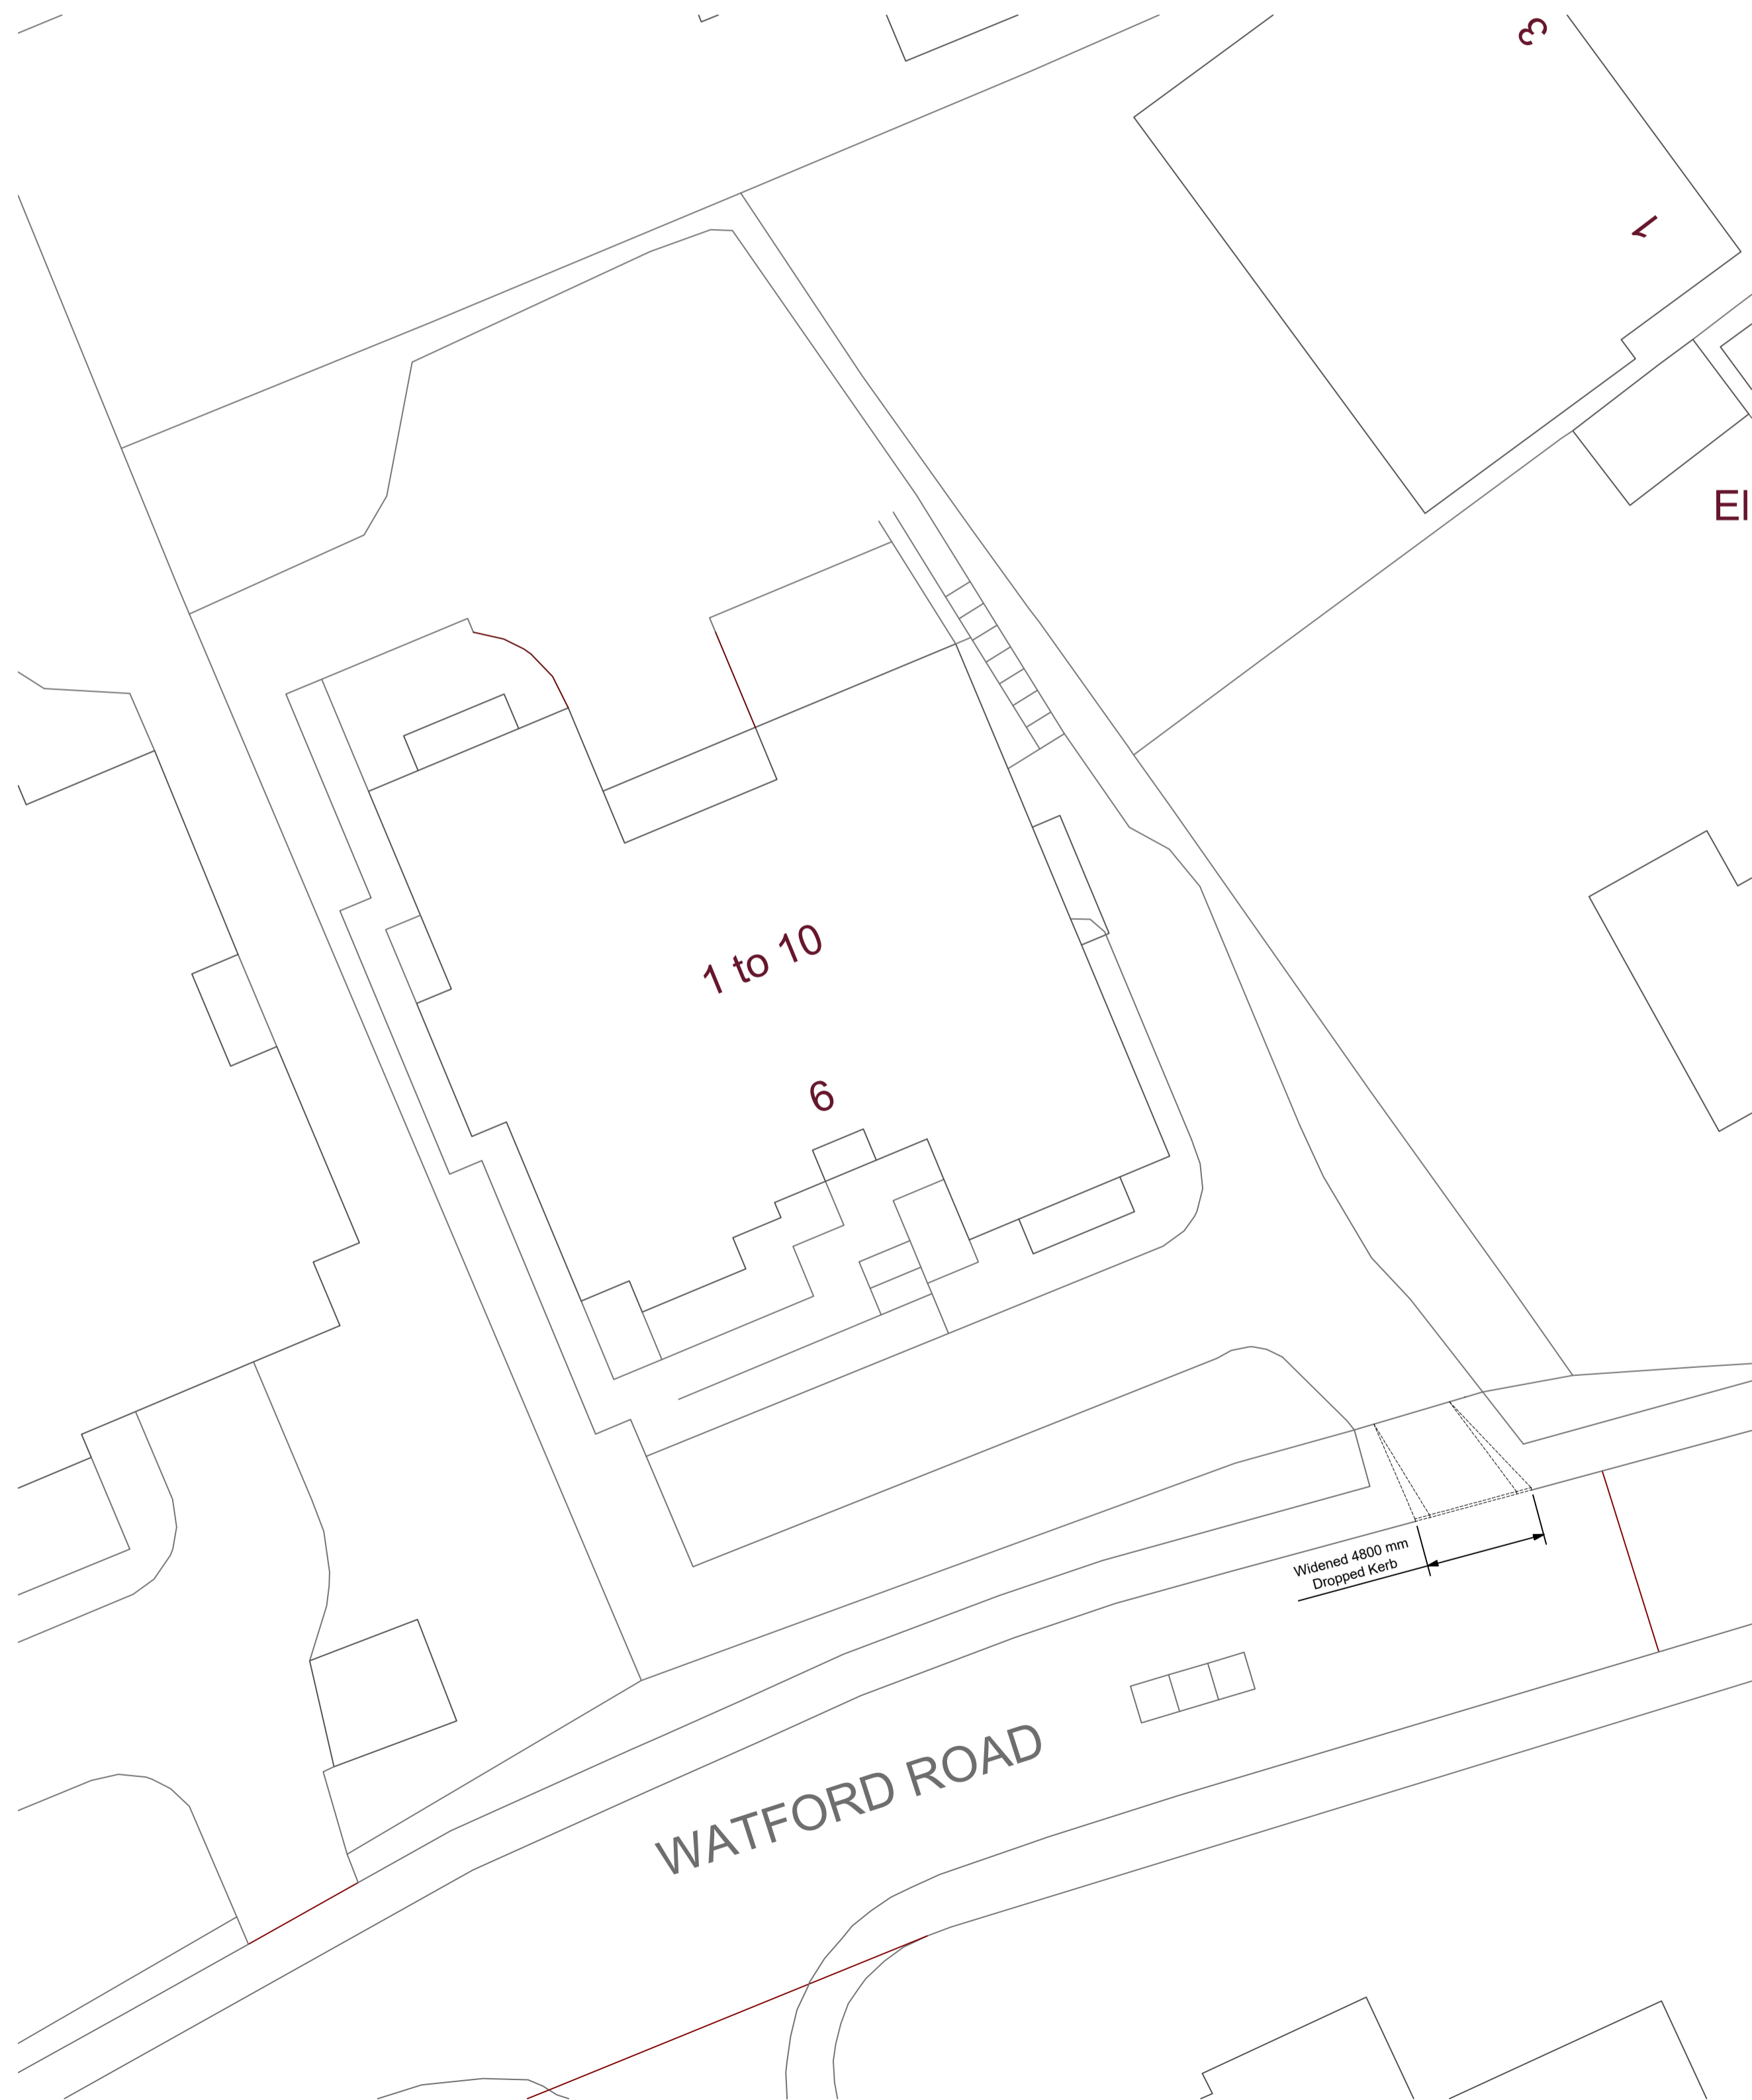

Proposal Site Plan
1:200