



first floor plan

1:50

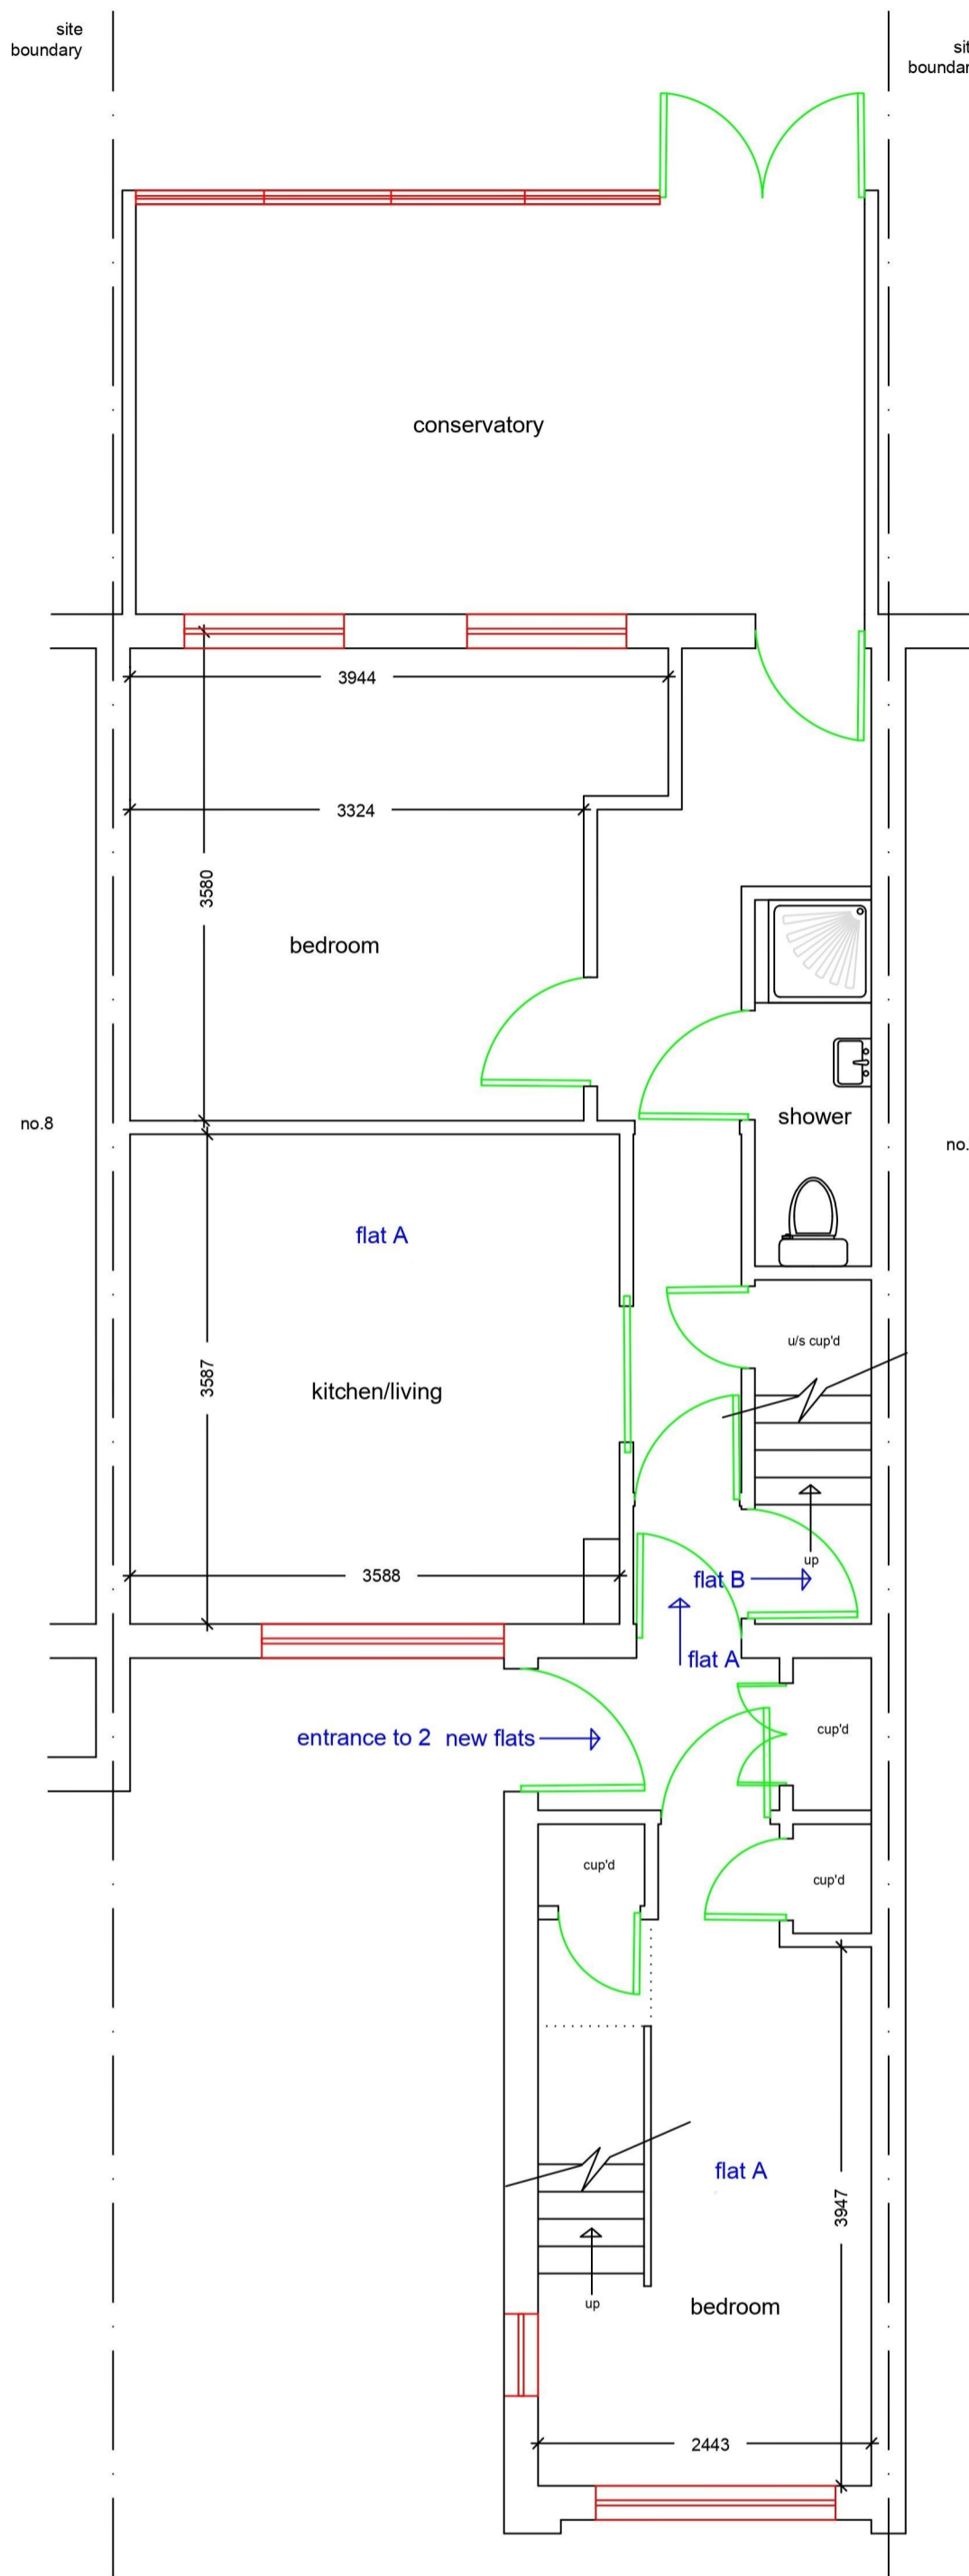

ground floor plan

1:50

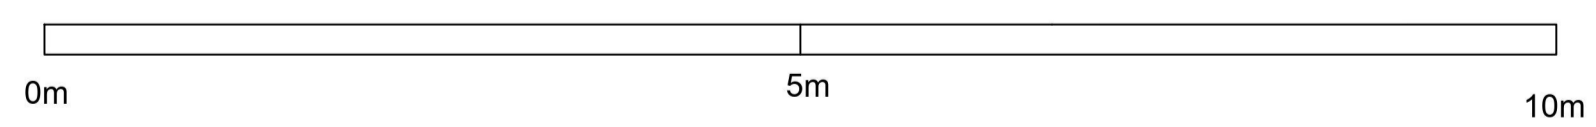

General Notes

Drg. No.ADM/2612

No.	Revision/Issue	Date

Firm Name and Address

Middlesex & Herts
 7 Elgin Drive
 Northwood
 Middlesex
 HA6 2YR
 01923 826280

Project Name and Address

Mr Ali Sen
 9 Hunter Close
 Borehamwood
 Herts
 WD6 2SW

Project two flats

Sheet

Date

30-01-23

01

Scale

1:50, 1:100