



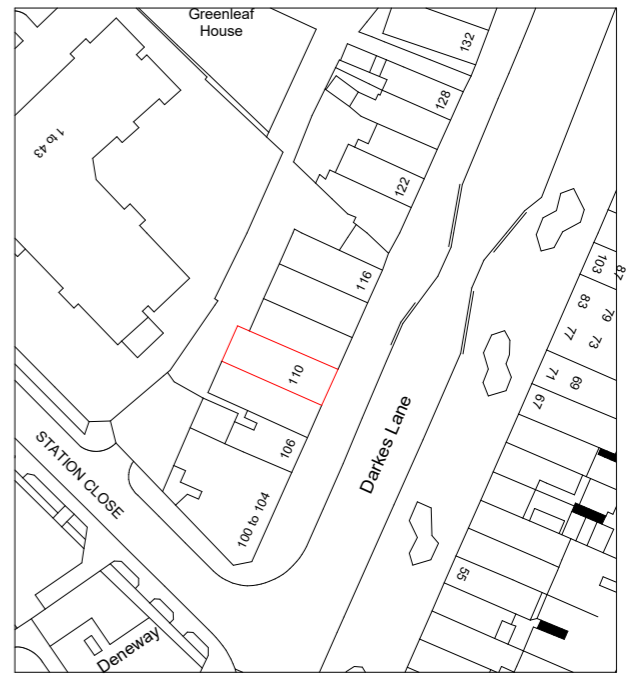


Site Plan
Scale: 1:100

 

Ordnance Survey, (c) Crown Copyright 2023. All rights reserved. Licence number 100022432



Location Plan

Scale: 1:1250

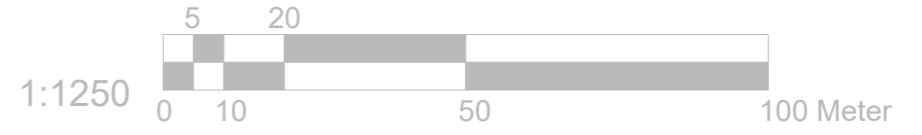

Block Plan

Scale: 1:500

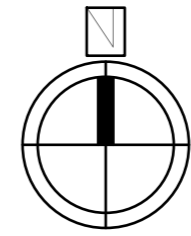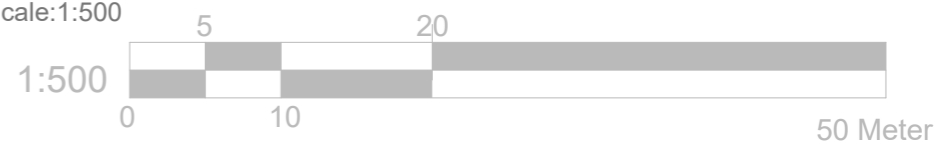

Project: Persian taste 110 Darkes Lane Potters Bar EN6 1AE	Title: Location Plan Block Plan Site Plan	Scale: 1:1250/500/100@A3 Date: 11 . 2023 Drawing No.: 168 -04/BP Revision