


E 3 146 00

N 9 640 00

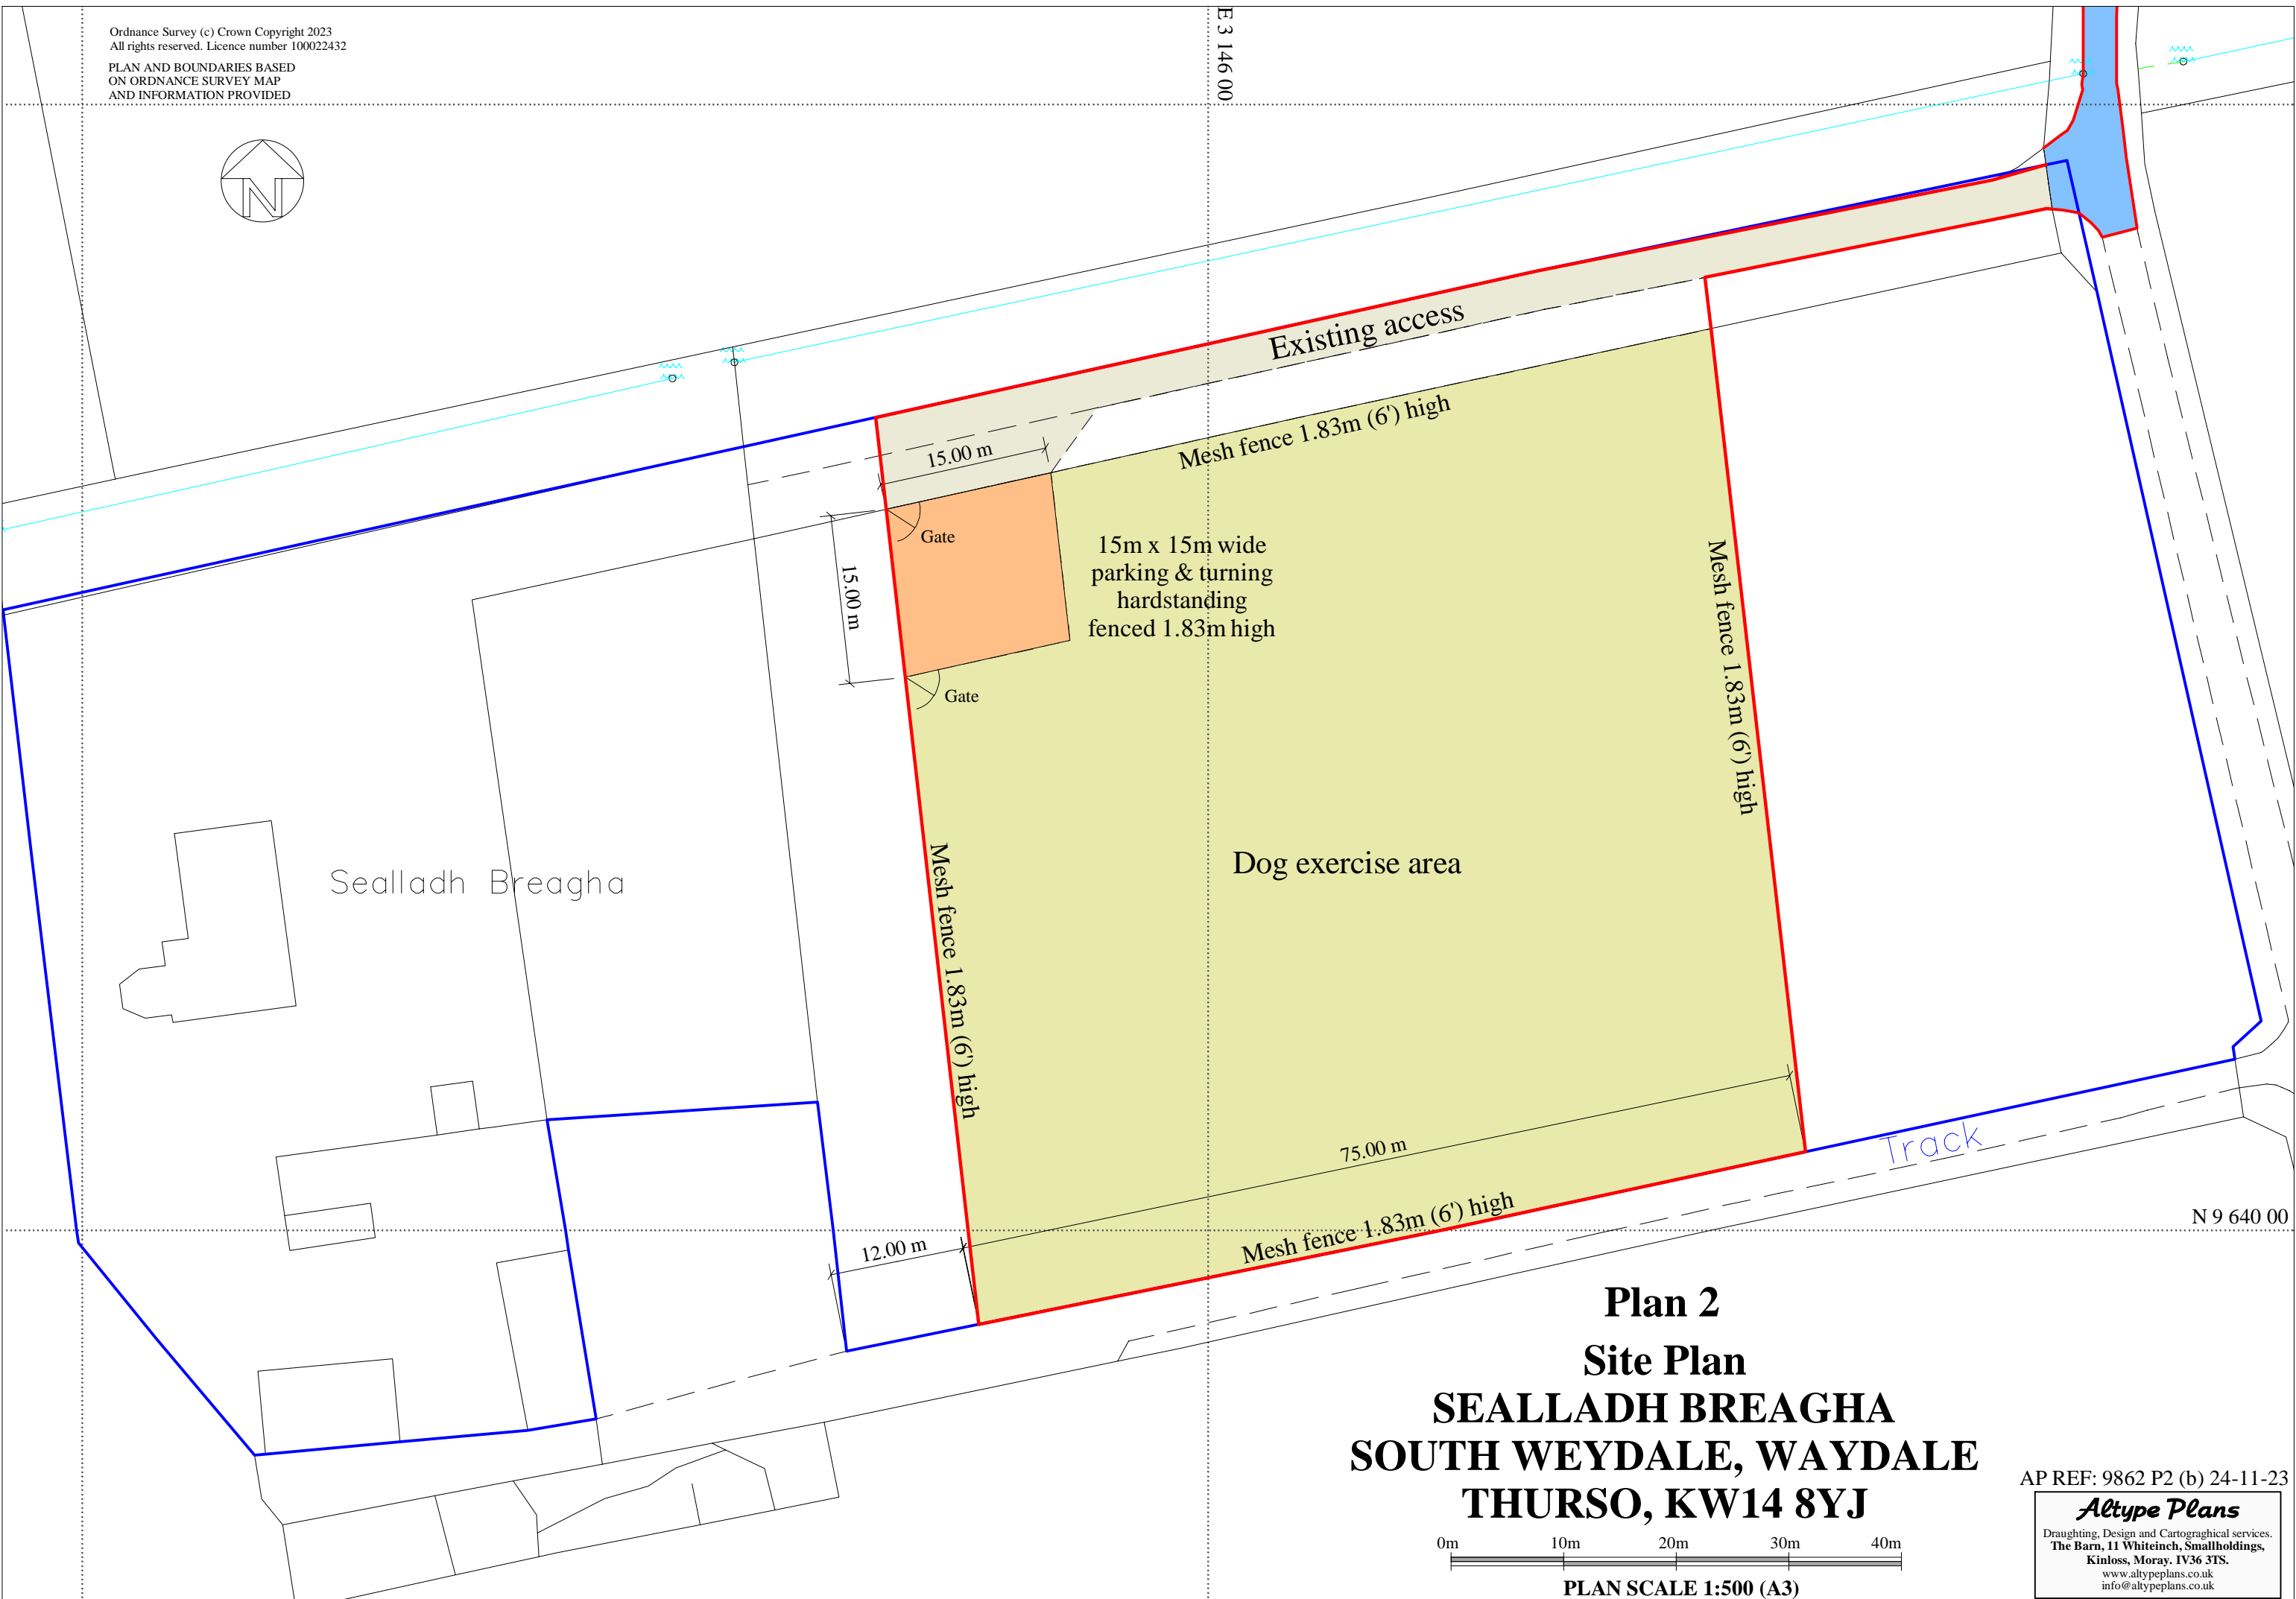

Sealladh Breagha

Existing access

Mesh fence 1.83m (6') high

15m x 15m wide parking & turning hardstanding fenced 1.83m high

Gate

Gate

Dog exercise area

Mesh fence 1.83m (6') high

Mesh fence 1.83m (6') high

Track

Mesh fence 1.83m (6') high

75.00 m

12.00 m


15.00 m

15.00 m

Plan 2

Site Plan

SEALLADH BREAGHA SOUTH WEYDALE, WAYDALE THURSO, KW14 8YJ

 

PLAN SCALE 1:500 (A3)

AP REF: 9862 P2 (b) 24-11-23

Altype Plans
Draughting, Design and Cartographical services.
The Barn, 11 Whiteinch, Smallholdings,
Kinloss, Moray. IV36 3TS.
www.altypeplans.co.uk
info@altypeplans.co.uk