


11 PRIEST HILL GARDENS WETHERBY

proposed ground floor plan

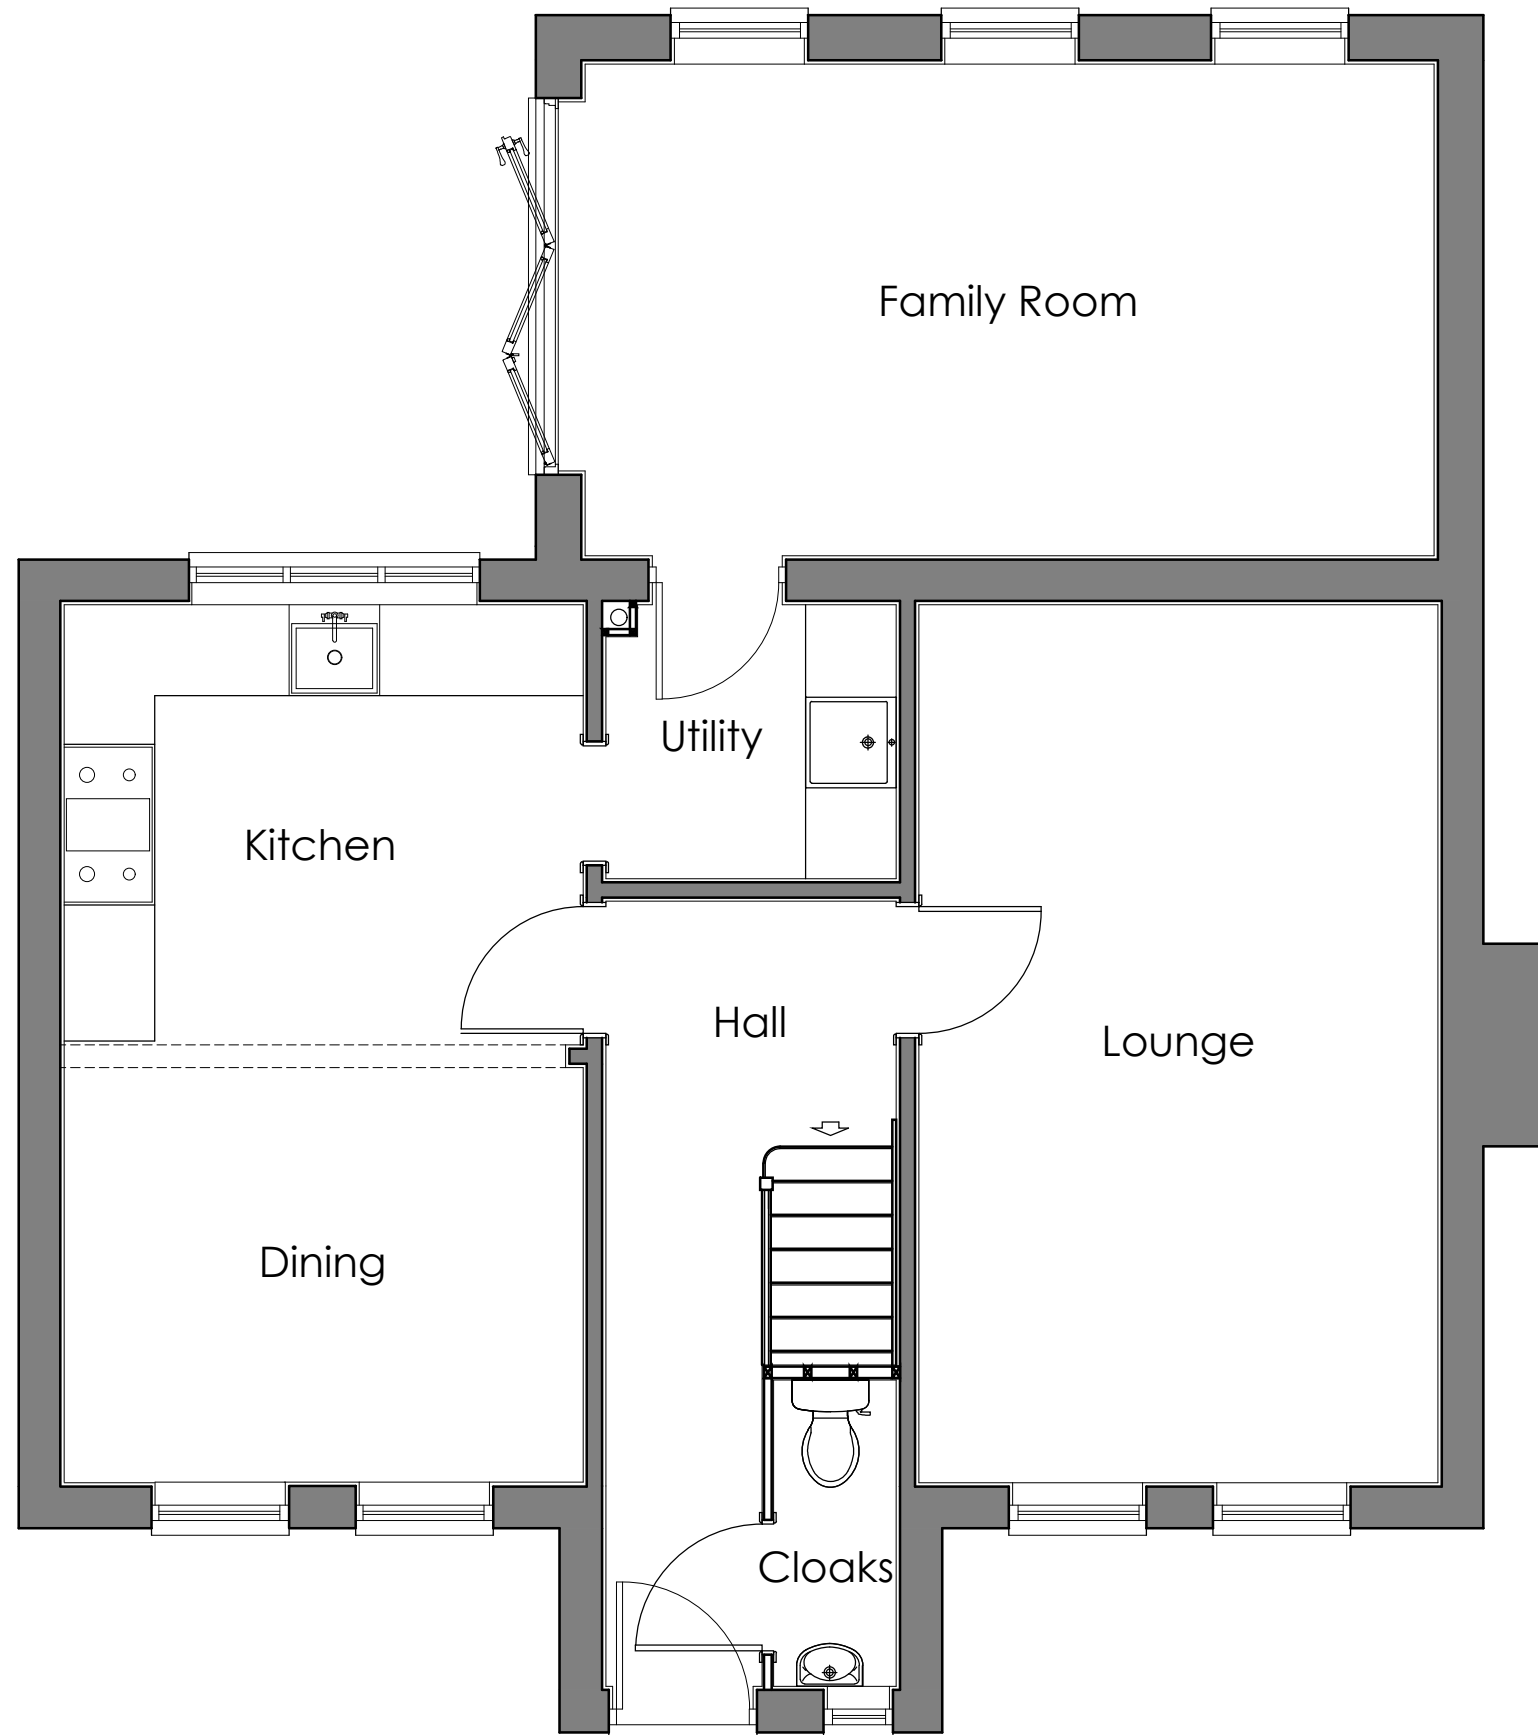

EXISTING GROUND FLOOR PLAN



client

Mr & Mrs Fairhurst

project

11 Priest Hill Gardens
Wetherby
LS22 7UD

drawing title

Existing Ground Floor Plan

drg. no. scale

2318.P20.01. 1:50@A3

date drawn by checked by

November 2023 IJD DLM

The Well Garden, Branton Green,
Great Ouseburn, North Yorks, YO26 9RT
Tel: 01423 579105
Email: Mail@ACERarchitectural.co.uk