


# 11 PRIEST HILL GARDENS WETHERBY

proposed ground floor plan

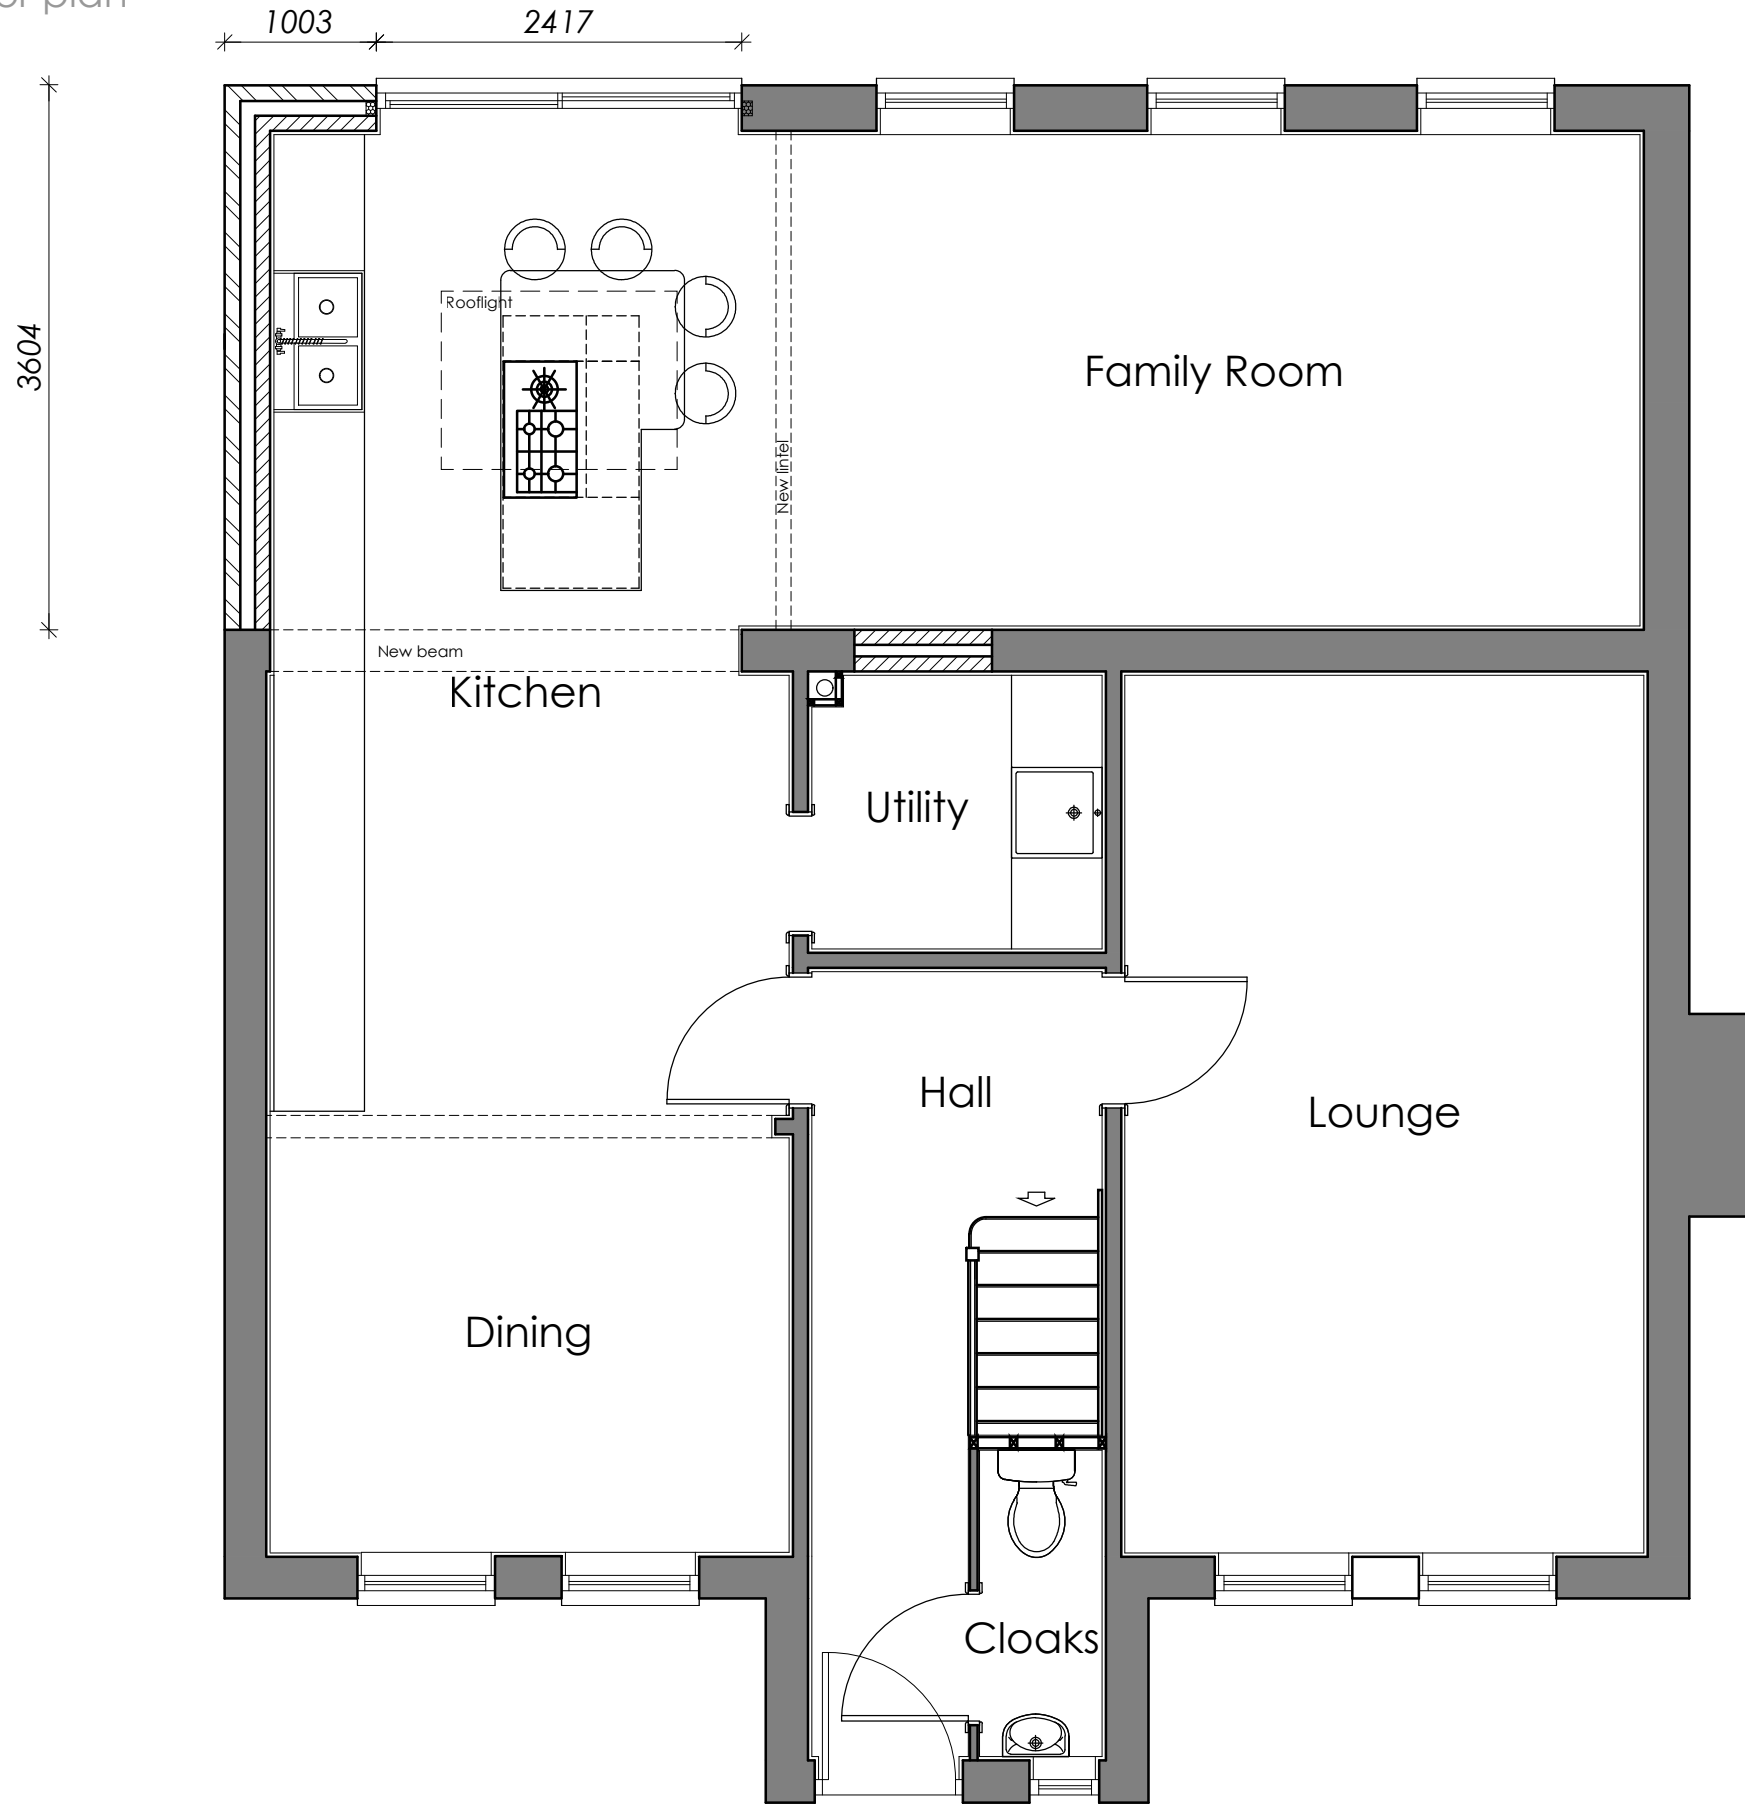

## PROPOSED GROUND FLOOR PLAN



client

Mr & Mrs G. Fairhurst

project

11 Priest Hill Gardens  
Wetherby  
LS22 7UD

drawing title

Proposed Ground Floor Plan

drg. no. scale

2318.P25.01. 1:50@A3

date drawn by checked by

November 2023 IJD DLM

The Well Garden, Branton Green,  
Great Ouseburn, North Yorks, YO26 9RT  
Tel: 01423 579105  
Email: Mail@ACERarchitectural.co.uk