



East Elevation

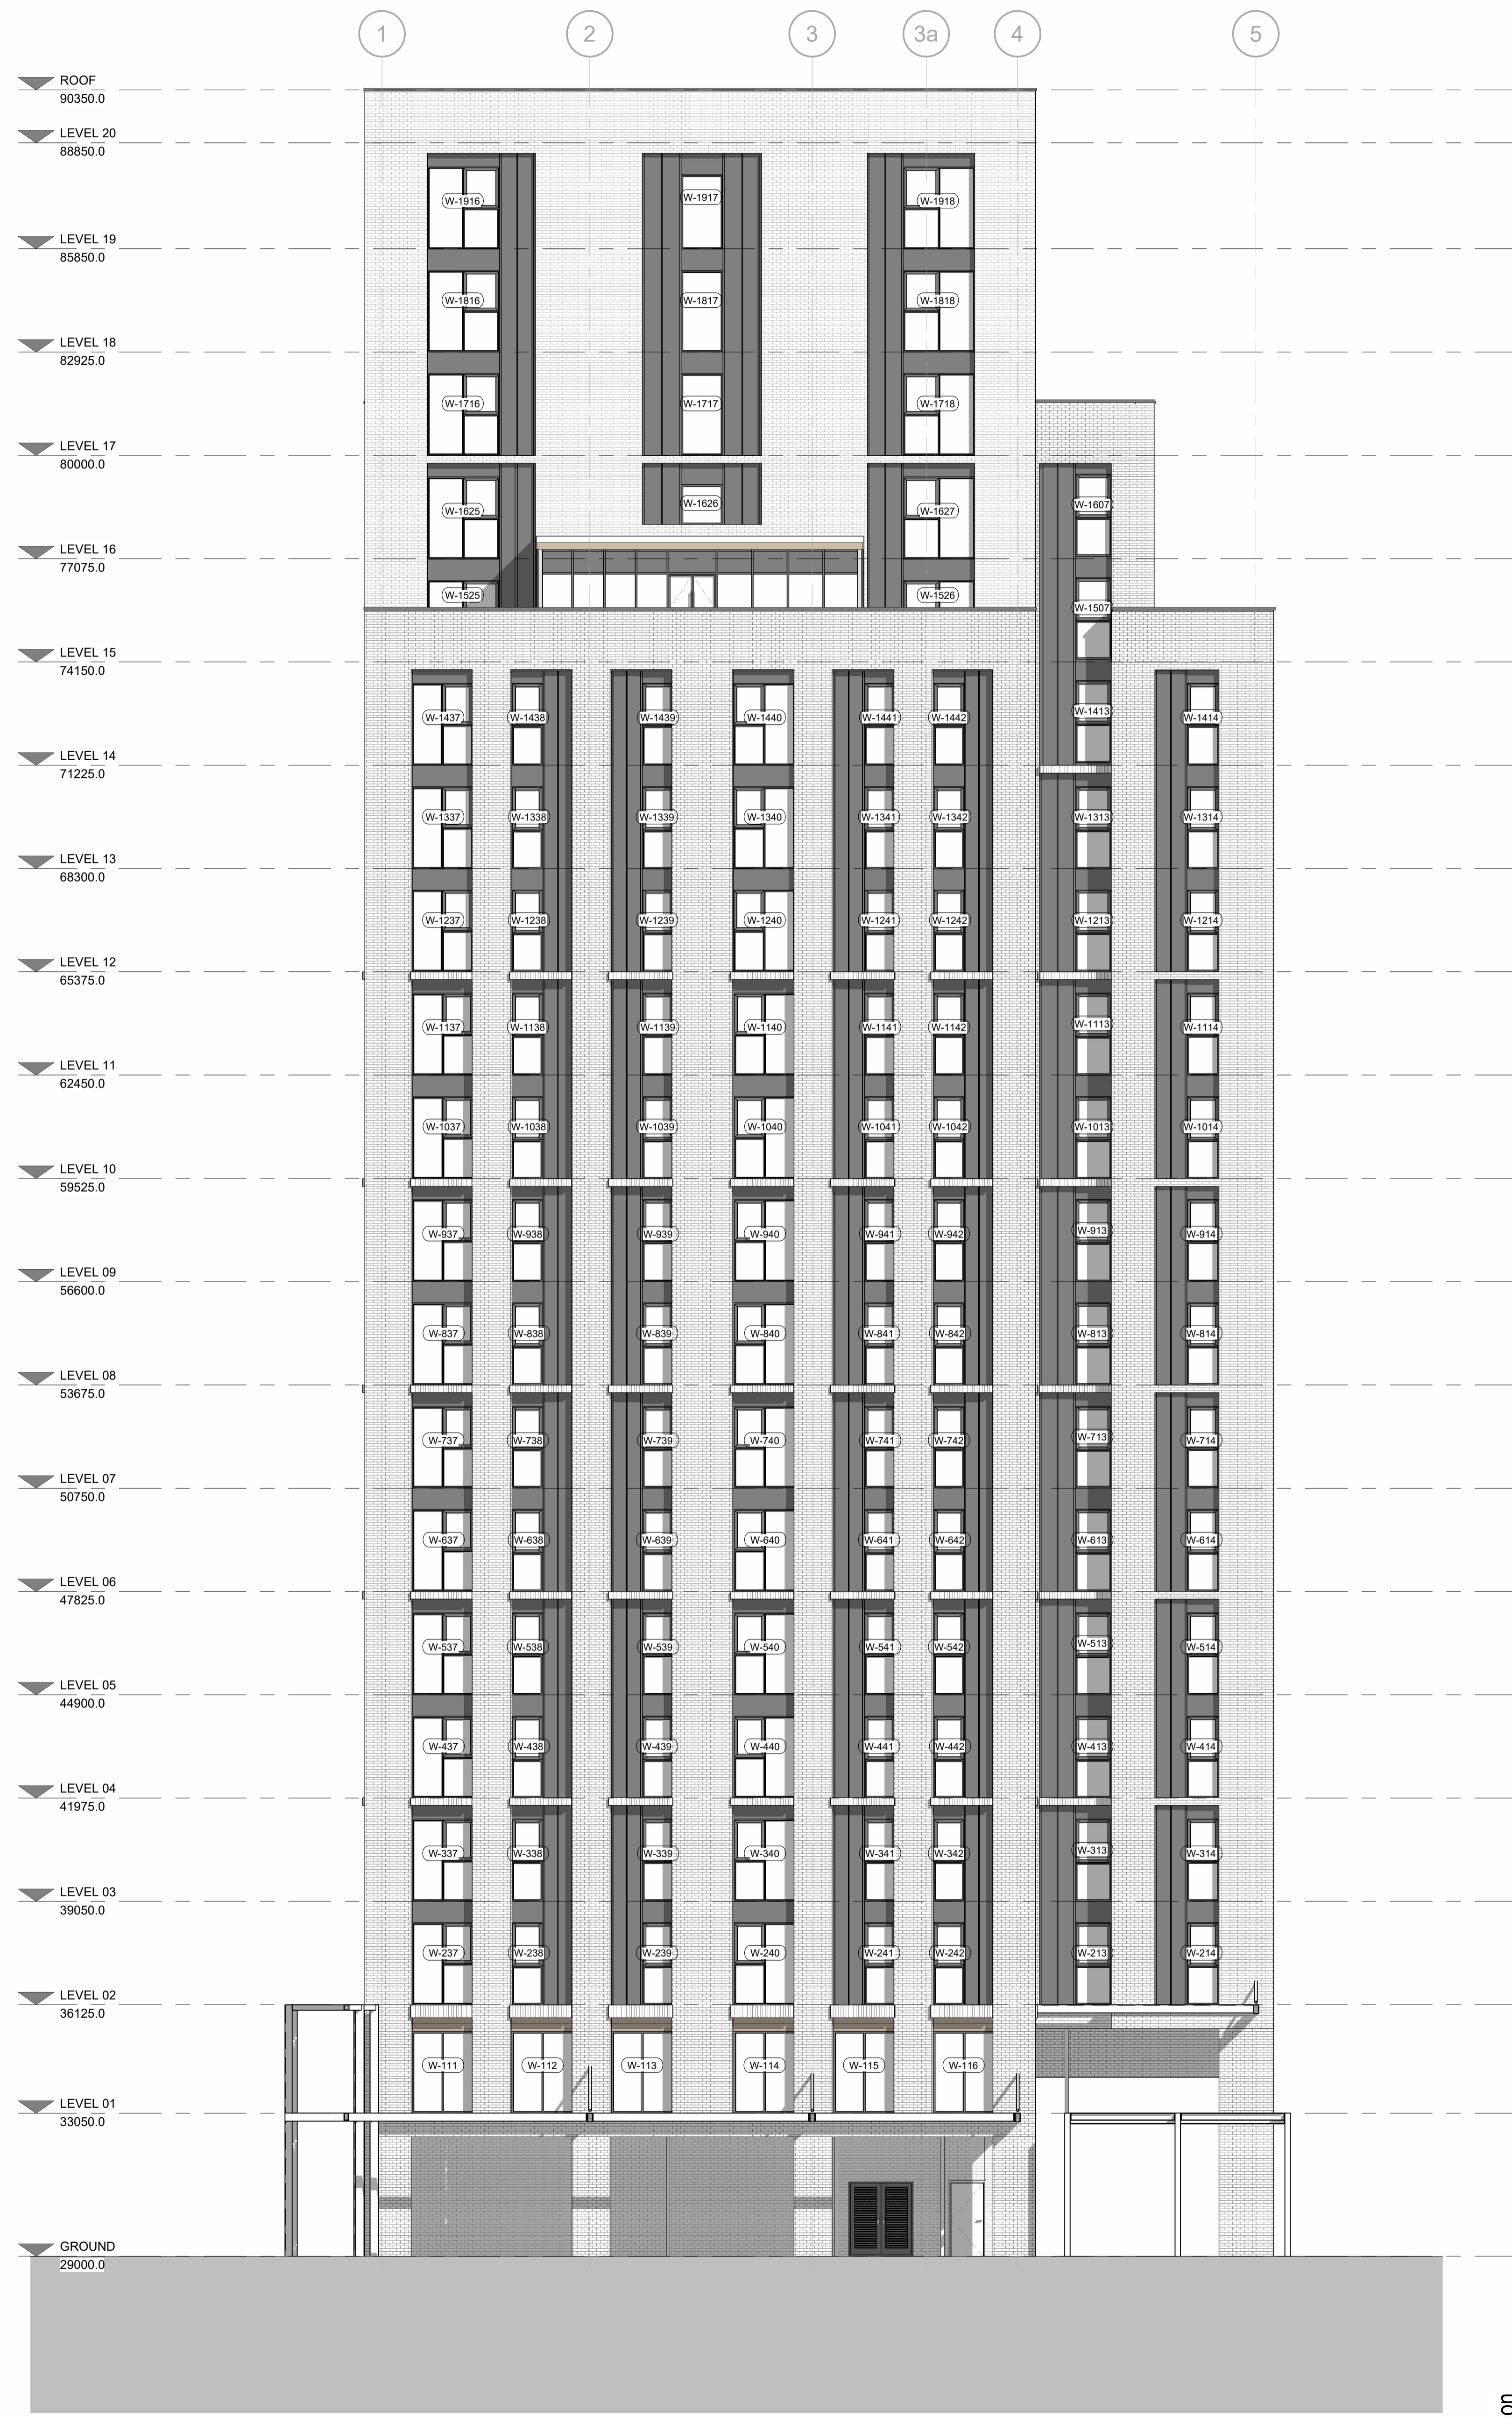

West Elevation

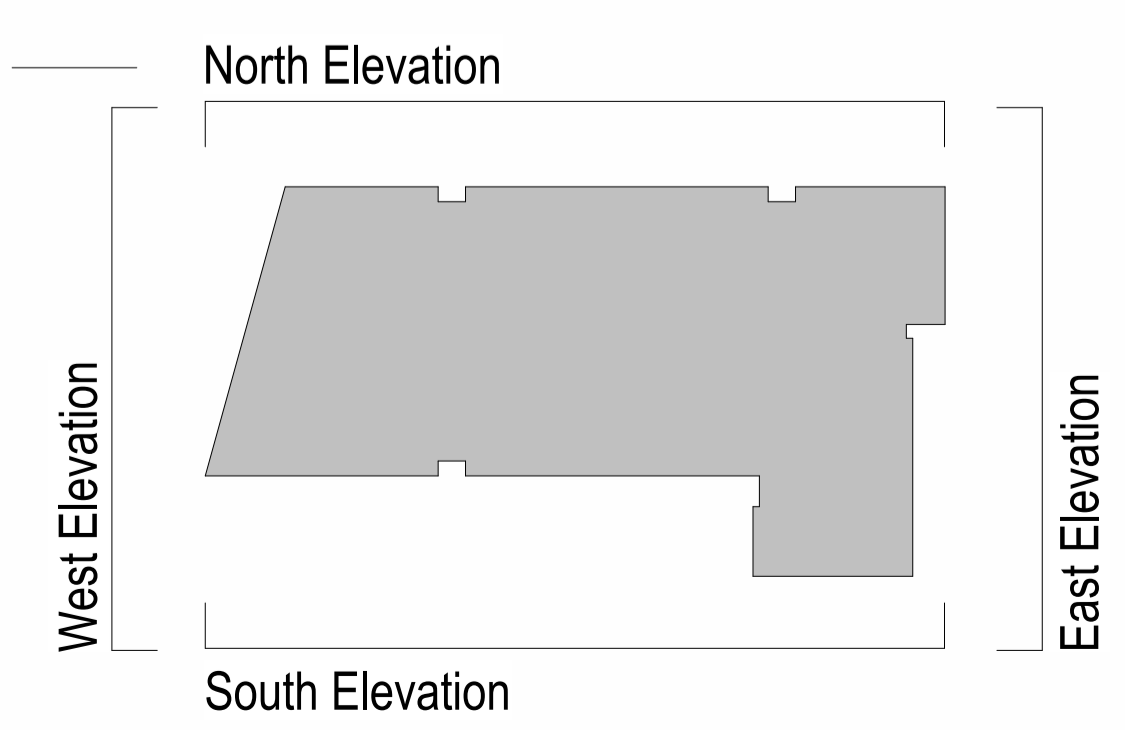

P01 Drawing Issue 04/07/23 CC MS  
 P02 Window tags updated. 24/07/23 CC MS  
 NOTED: Drawing number updated to UL standards  
 REV COMMENT DATE DR CH  
 This design is copyright ©

**BBA**  
 BREWSTER BYE ARCHITECTS  
 5 NORTH HILL ROAD, LEEDS, HEADINGLEY, LS6 2EN  
 T. 0113 275 4000  
 info@brewsterbye.co.uk www.brewsterbye.co.uk

CLIENT  
**united living**

JOB TITLE  
**UNited LIVING GROUP**  
 - SAXTON HOUSE  
 Saxton Lane, Leeds  
**PROPOSED EAST & WEST ELEVATIONS**

Drawn: CC Scale: 1:100@A4  
 Date: 26/06/23 Checked: MS  
 DWG NO: 48514 - BBA -XX-ZZ-DR-A-0326 P02