


Suitability Code:  
S0  
WIP

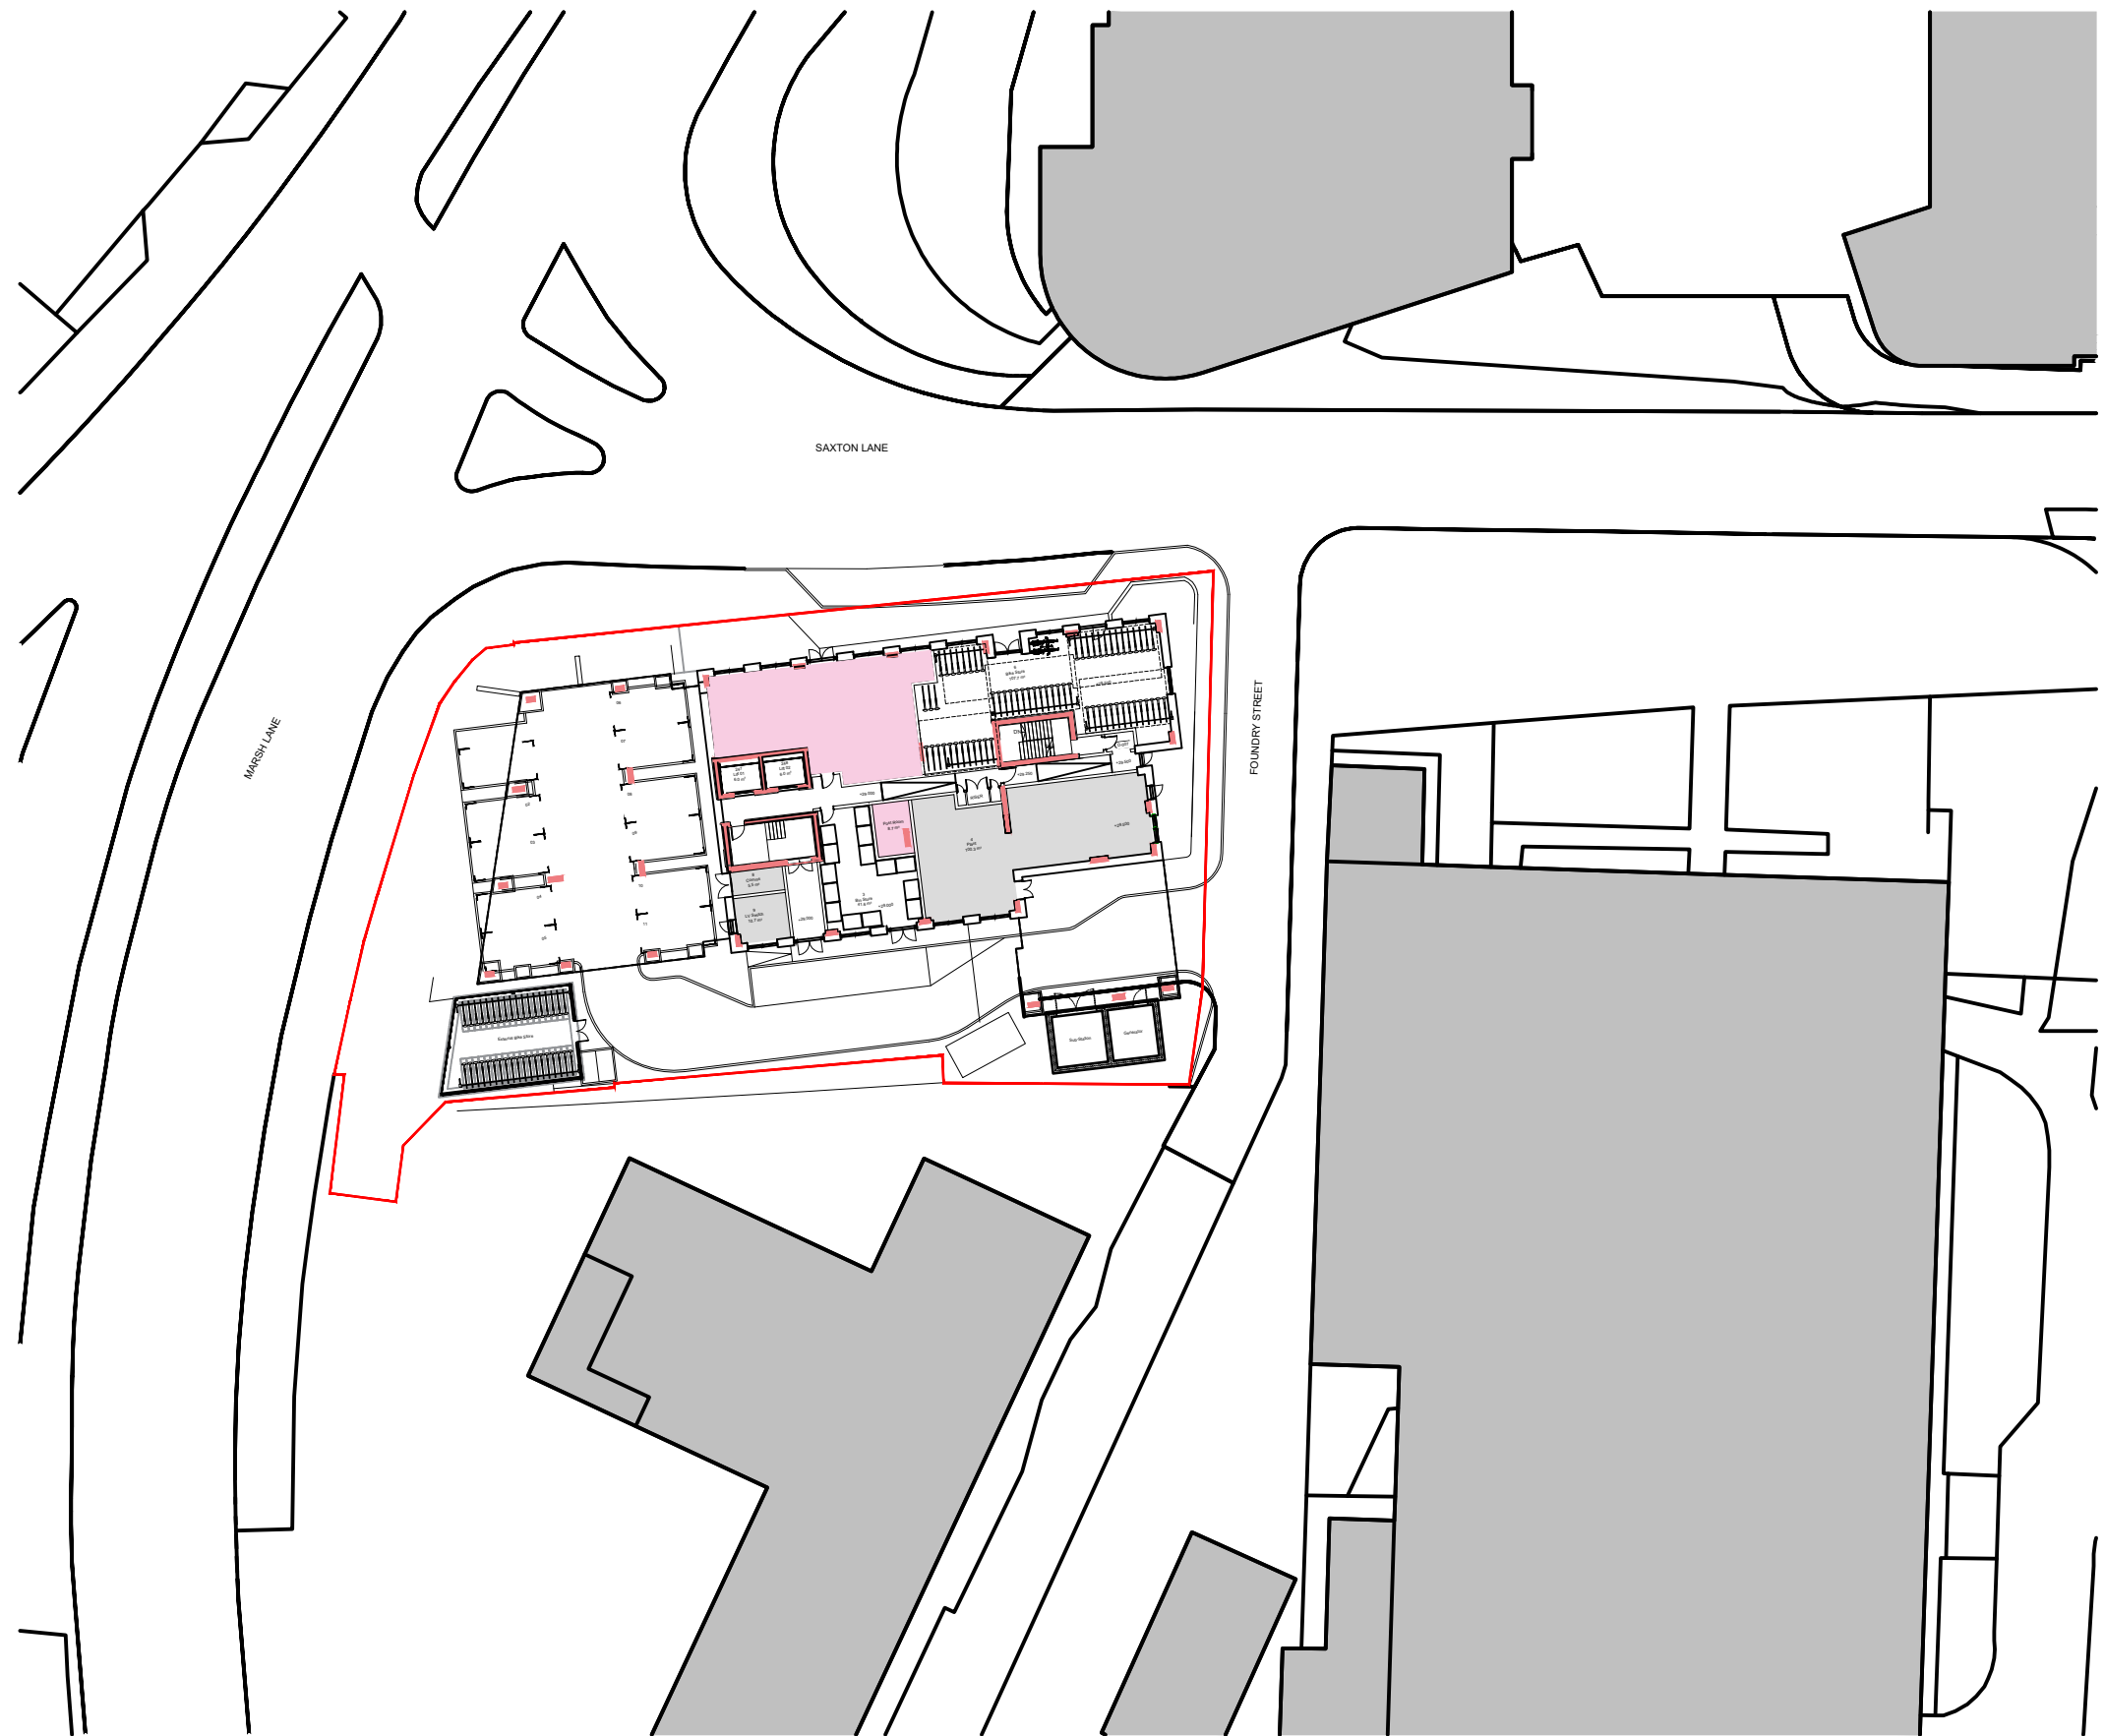

REV	COMMENT	DATE	DR	CH
-----	---------	------	----	----

THIS DESIGN IS COPYRIGHT ©  
**BBA**  
BREWSTER BYE ARCHITECTS  
5 NORTH HILL ROAD, LEEDS, HEADINGLEY, LS6 2EN  
T: 0113 2754000  
info@brewsterbye.co.uk www.brewsterbye.co.uk

CLIENT  


JOB TITLE  
**TWO STAIR CORE PLANS**  
**SAXTON HOUSE, LEEDS**  
**PROPOSED SITE PLAN**

Drawn: MS Scale: 1:200 @ A3  
Date: MARCH 23 Checked: MS

DWG NO	REV
48514-BBA-03-00-DR-A-0010	P02