


Sustainability Code:
S0
WIP

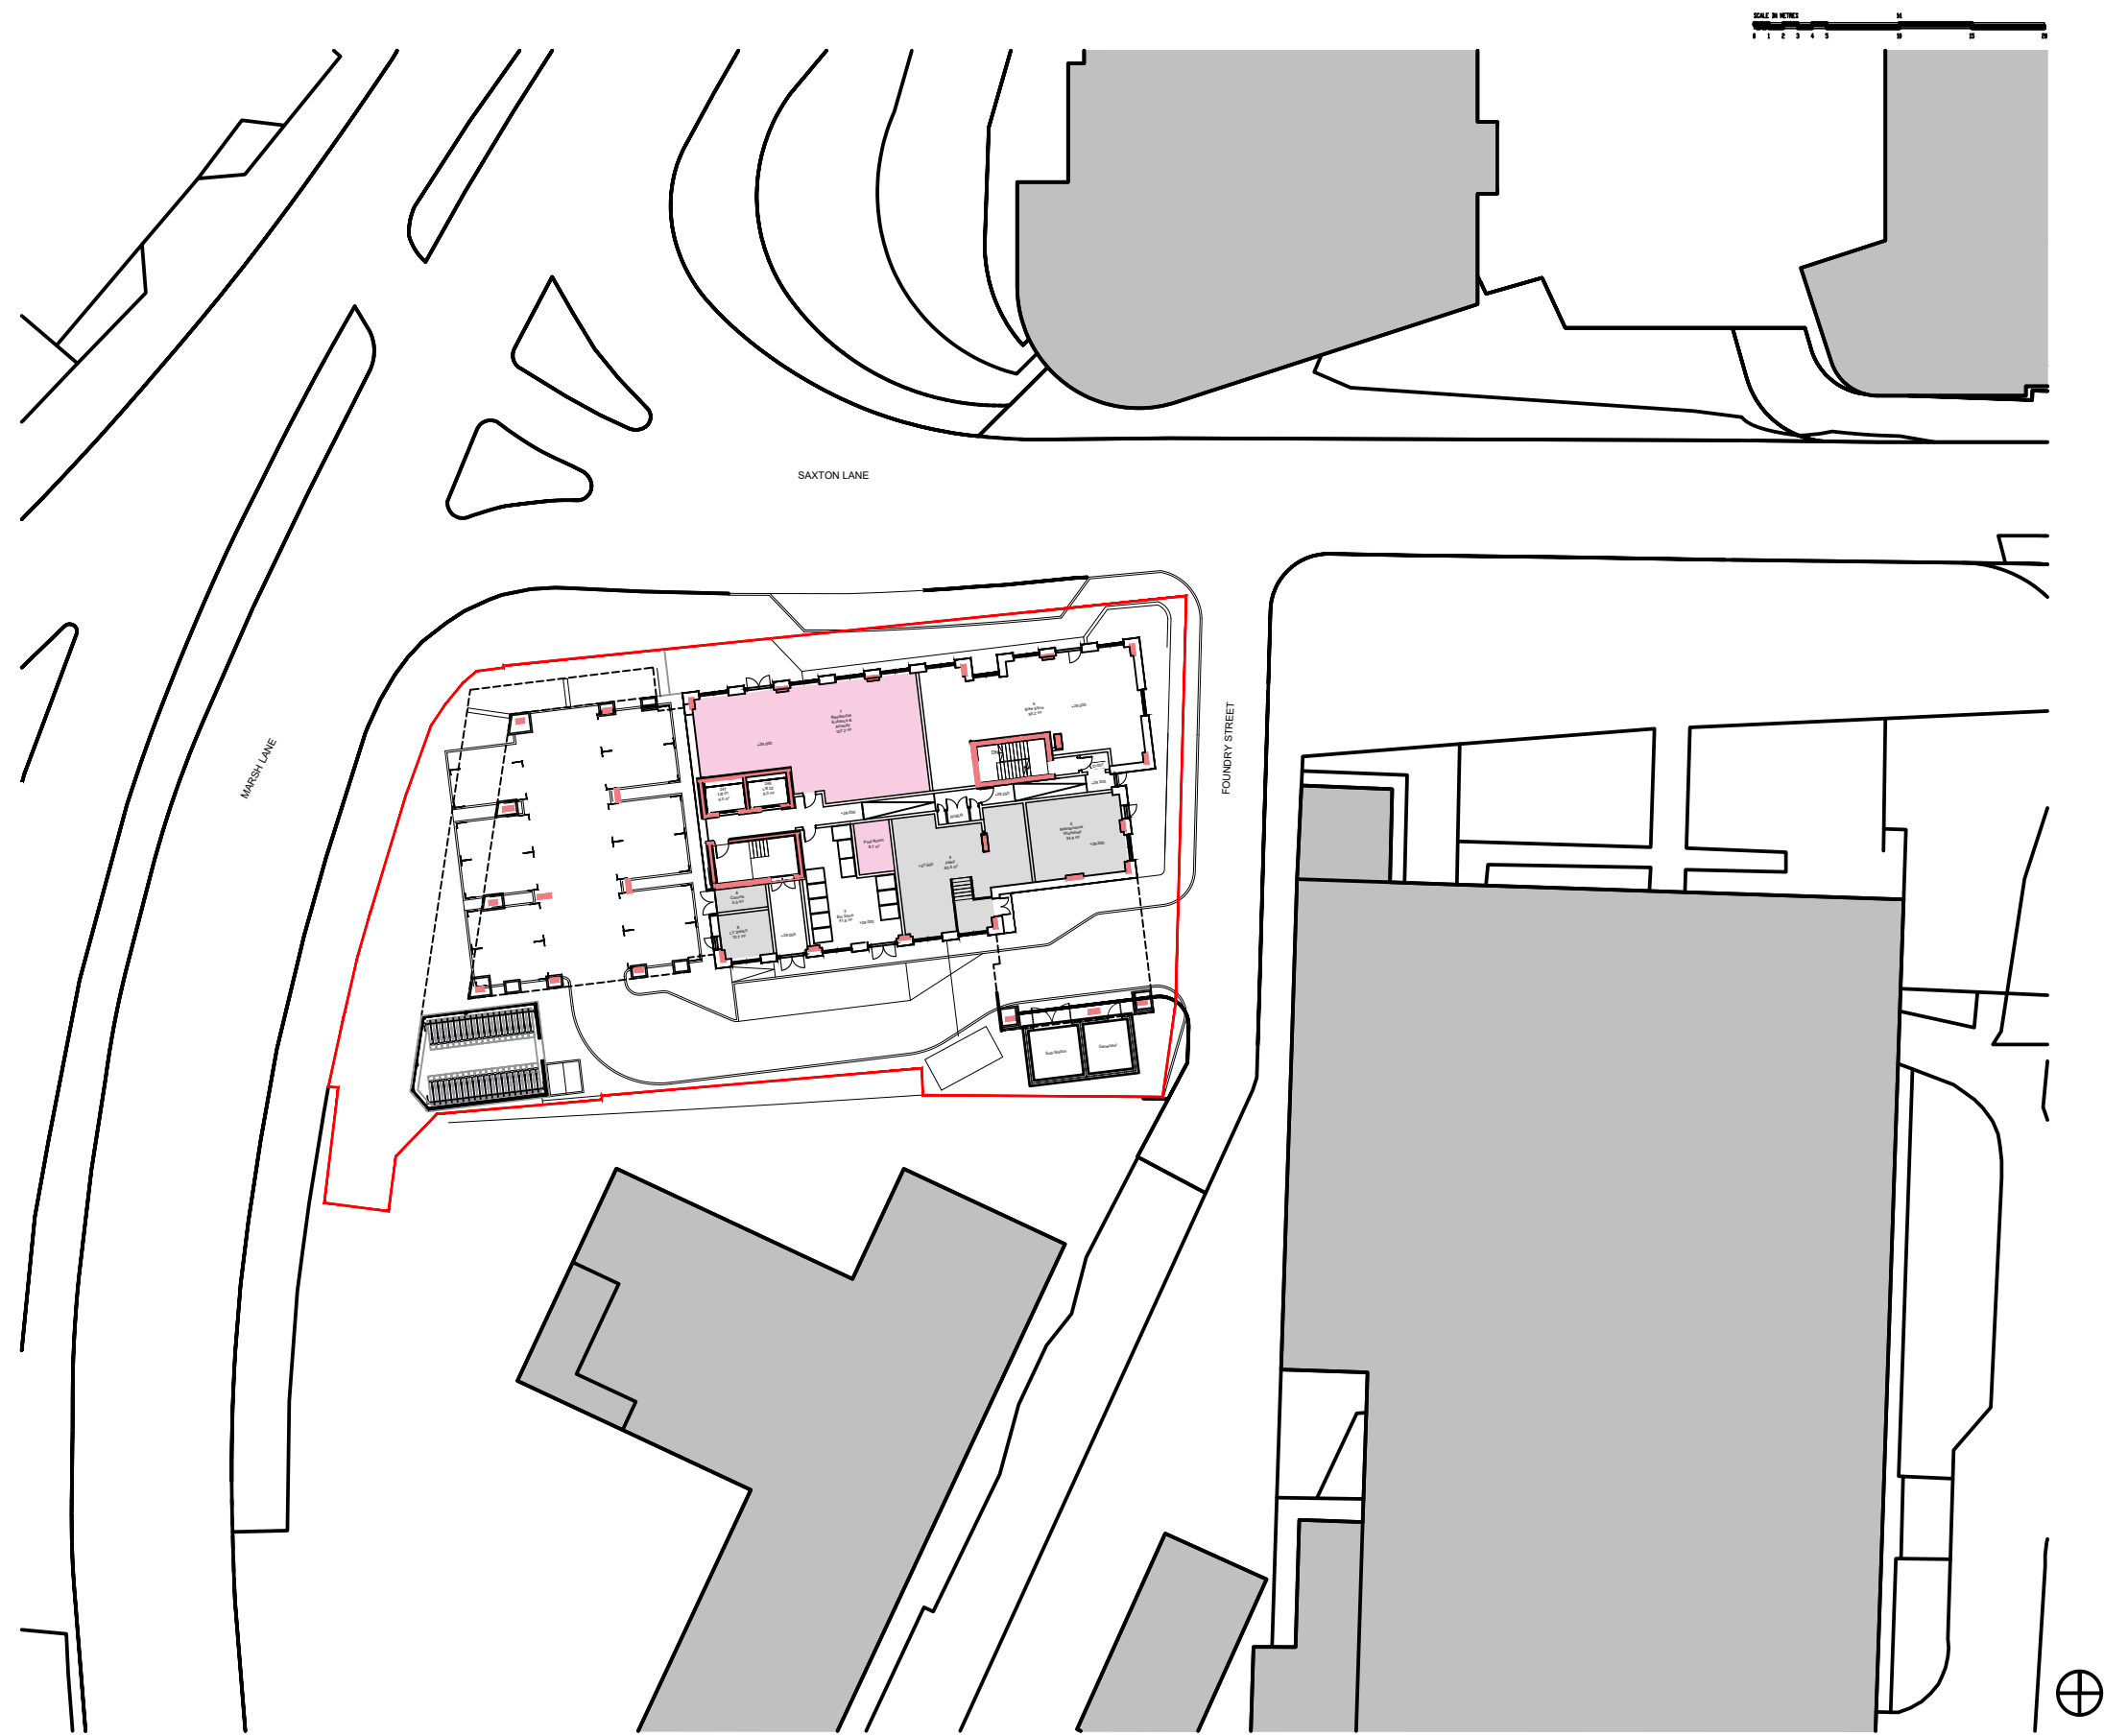

REV	COMMENT	DATE	DR	CH
THIS DESIGN IS COPYRIGHT ©				



5 NORTH HILL ROAD, LEEDS, HEADINGLEY, LS6 2EN
T: 0113 2754000
info@brewsterbye.co.uk www.brewsterbye.co.uk

CLIENT



JOB TITLE

TWO STAIR CORE PLANS
SAXTON HOUSE, LEEDS

CURRENT SITE PLAN

Drawn: MS Scale: 1:200 @ A3
Date: MARCH 23 Checked: MS

DWG NO	REV
48514-BBA-03-00-DR-A-0010	P01