
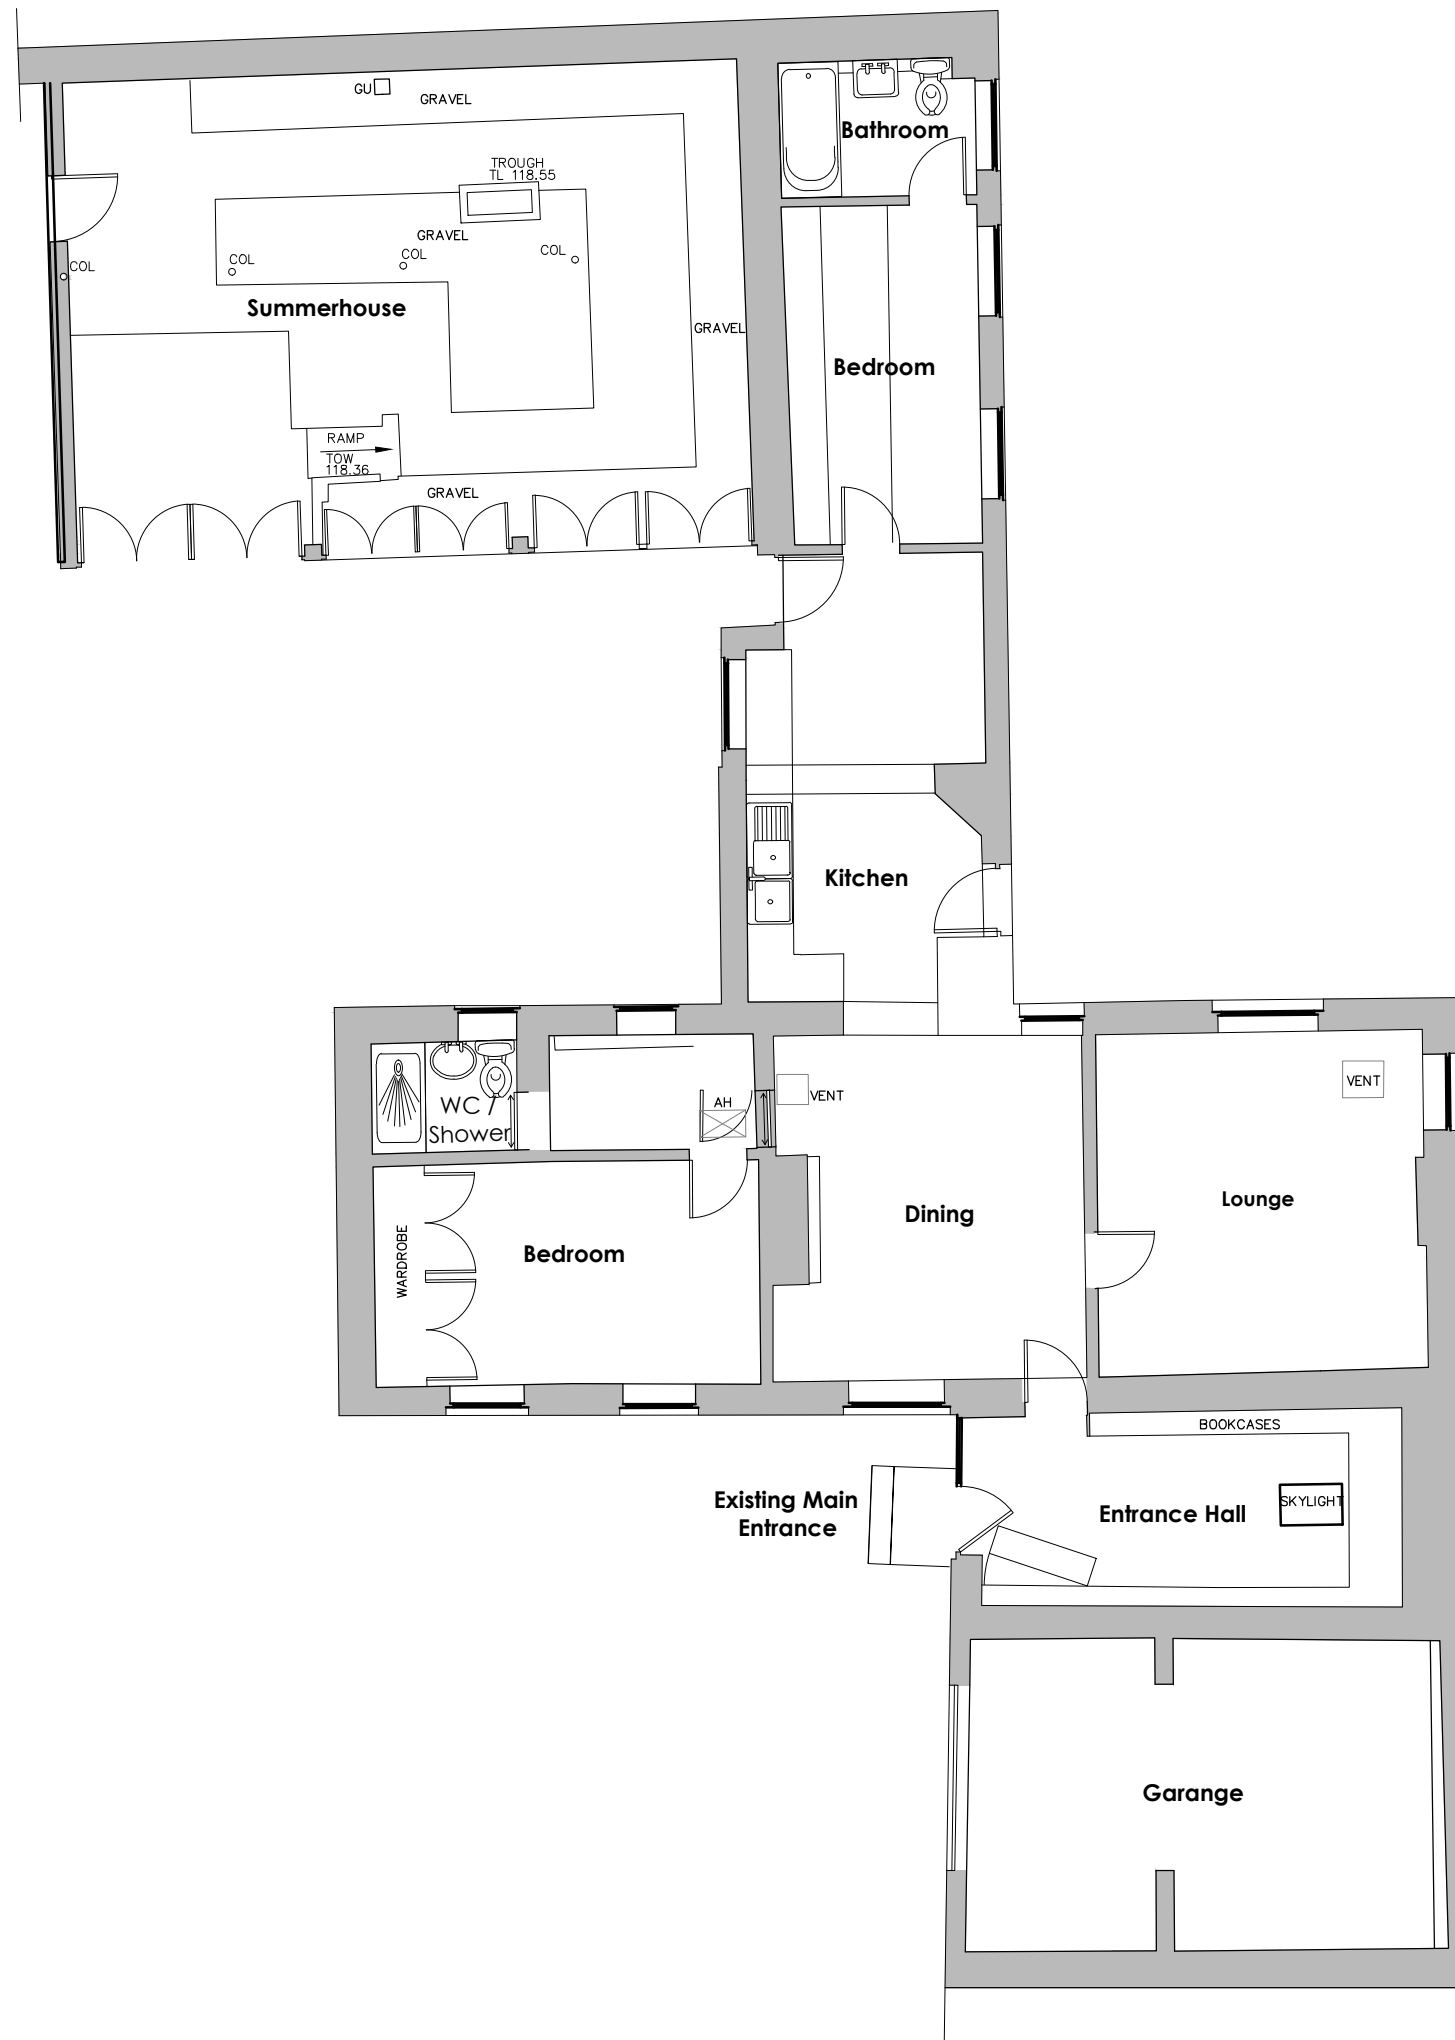


0 1000 2000 3000 4000 5000mm  
SCALE 1:100

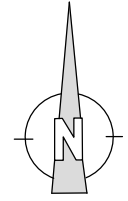

P2	Notes updated.	03/10/22	AT	AT
	Revision	Date	By	Chk

All dimensions to be verified on site, and the Architect informed of any discrepancy. All drawings and specifications should be read in conjunction with the Health and Safety Plan; all conflicts should be reported to the appointed Principal Designer.

John Hope  
The Cottage  
Gledhow Lane, Leeds, LS8 1NQ

Sheet Name: Existing Ground Floor Plan - The Cottage

Purpose of issue: Planning Status: -

Date: 03/2022 Checked by: BC

Drawn by: AT Scale @ A3 : 1:100

Project No: 8669 Revision: P2

Drawing No: 8669-BOW-A3-1-DR-A-0005



Do not scale from this drawing. This drawing is the copyright of Bowman Riley Architects Limited. © P: 8669 - The Cottage, Gledhow Lane, Leeds, LS8 1NQ. Presentation, Planning 8669-BOW-A3-01-DR-A-0005-P2 Existing Cottage GA Plan.dwg