



Ordnance Survey, (c) Crown Copyright 2023. All rights reserved. Licence number 100022432


Location Plan
1:1250

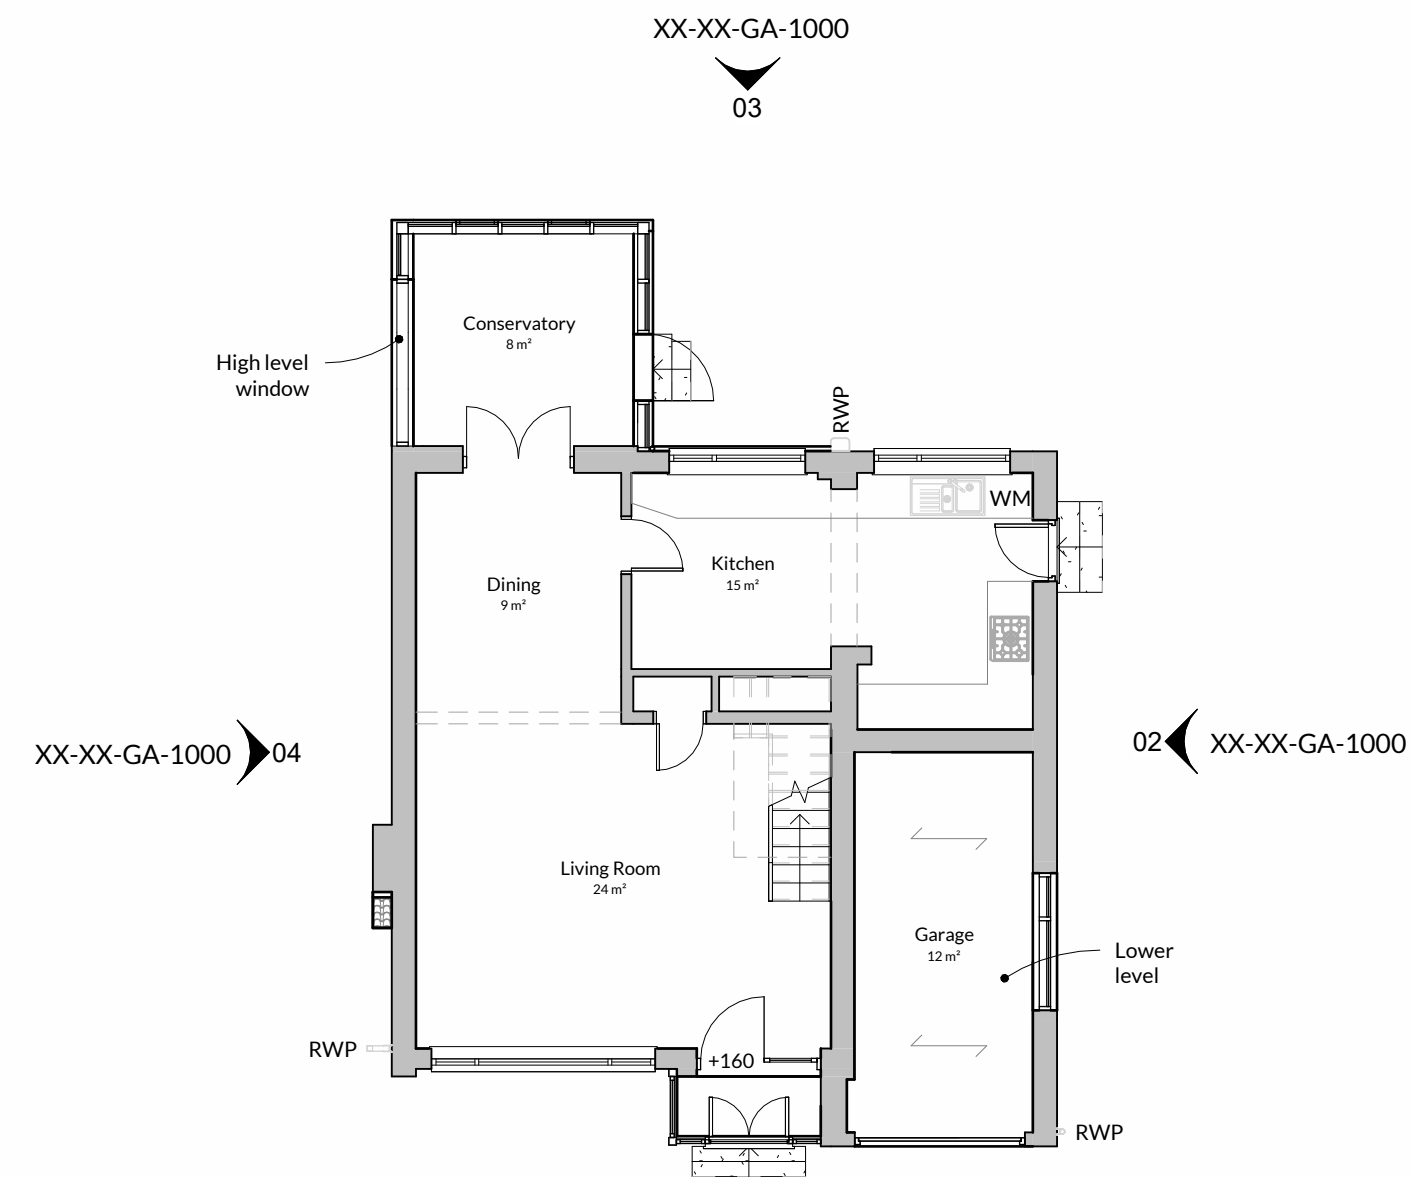


Ground Floor
1:100

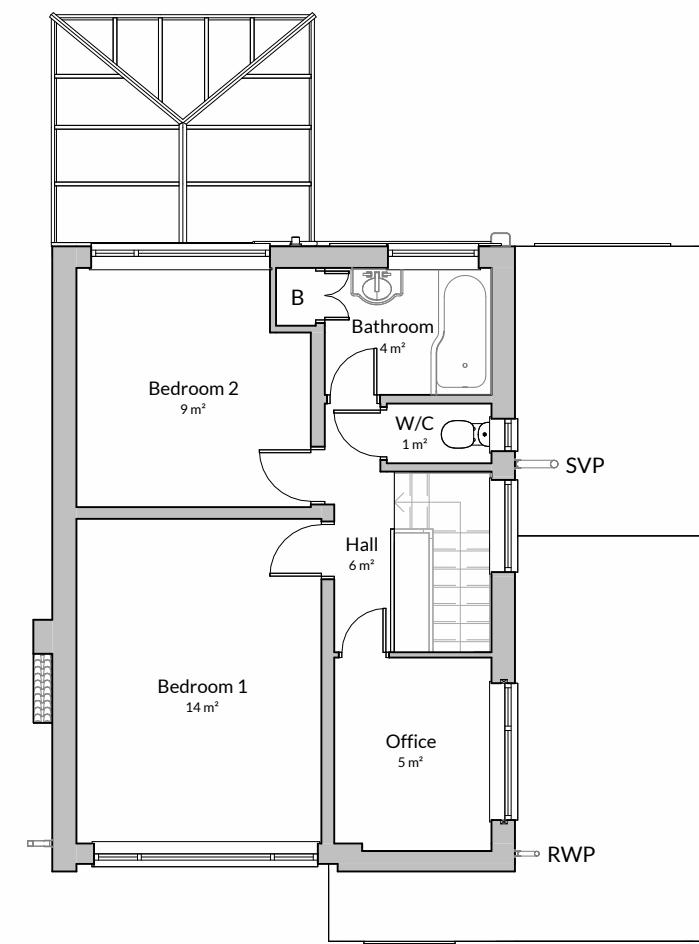

First Floor
1:100

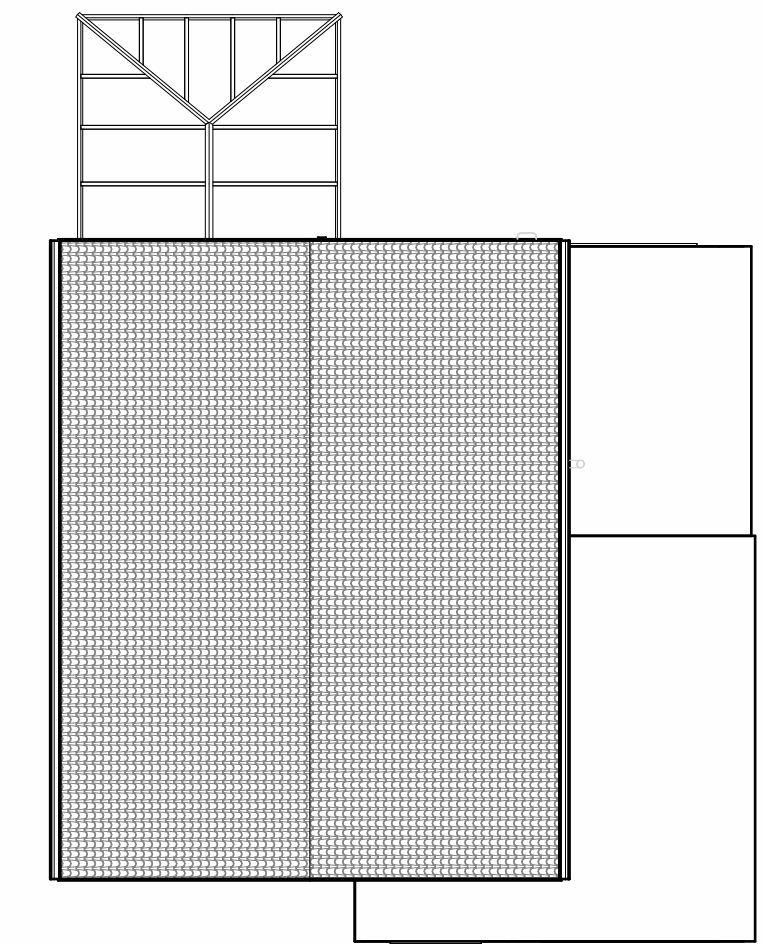

Roof Plan
1:100

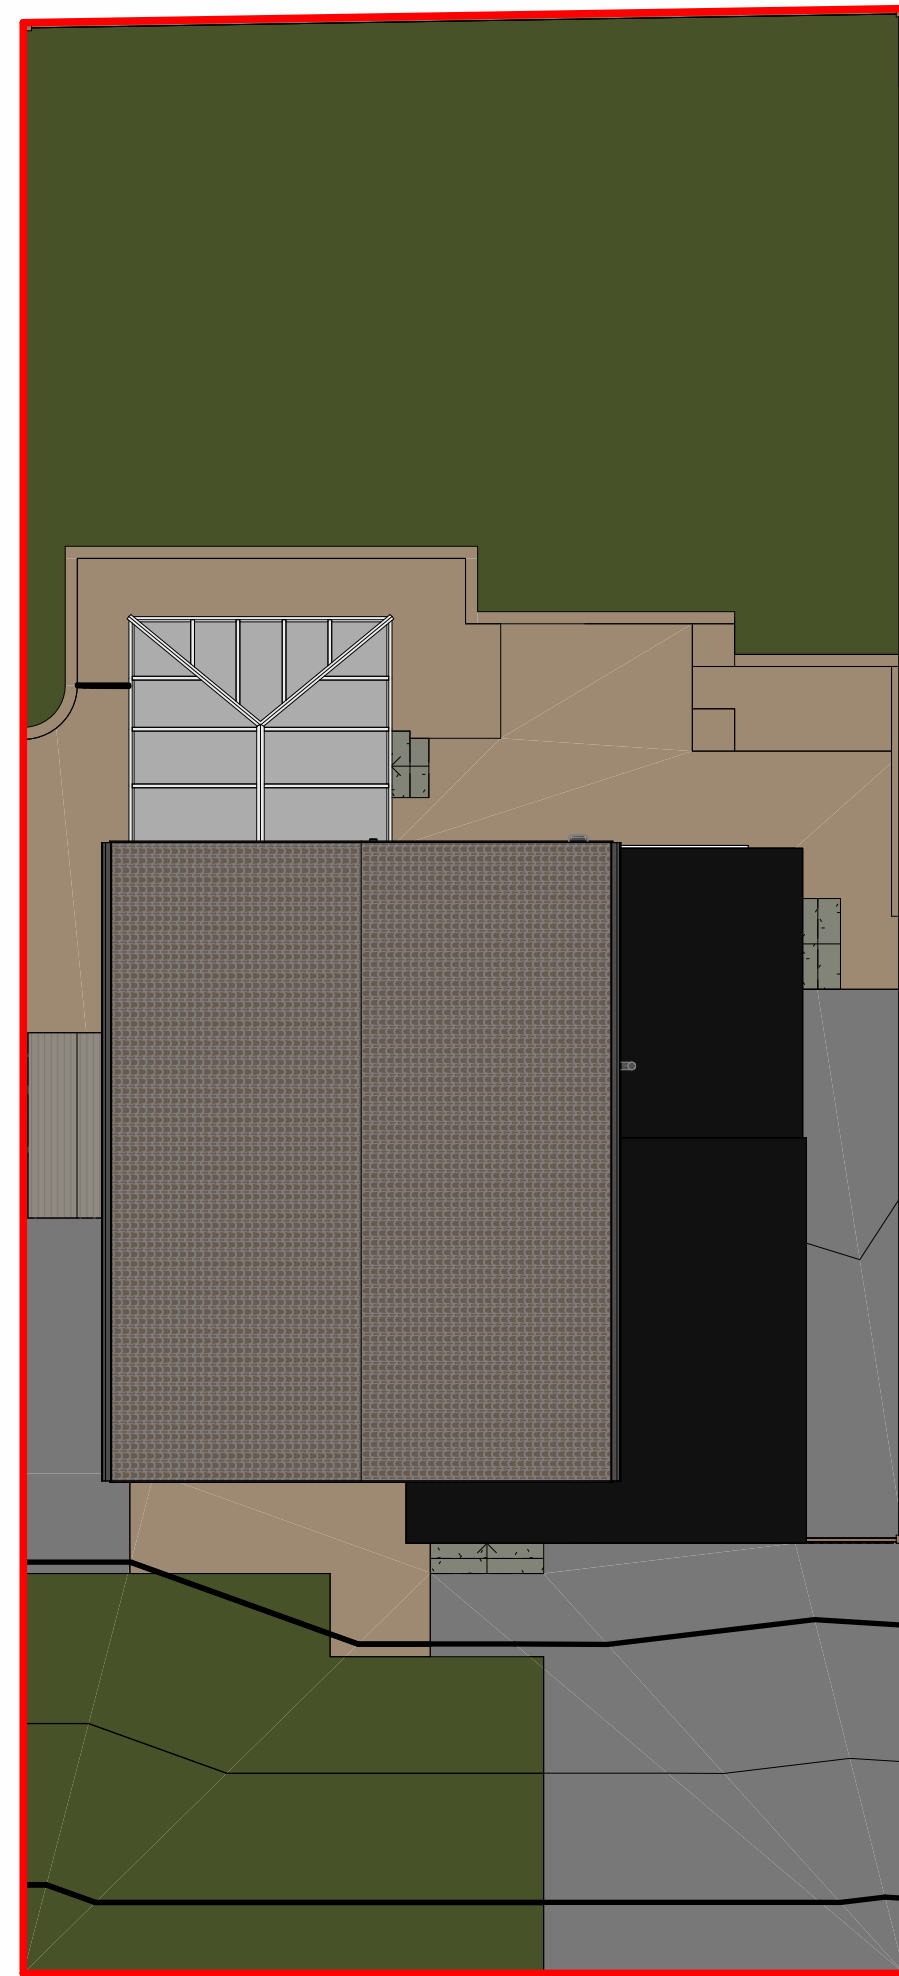


Site Plan
1:100



Front View



01 - South Elevation (Front)
1:100

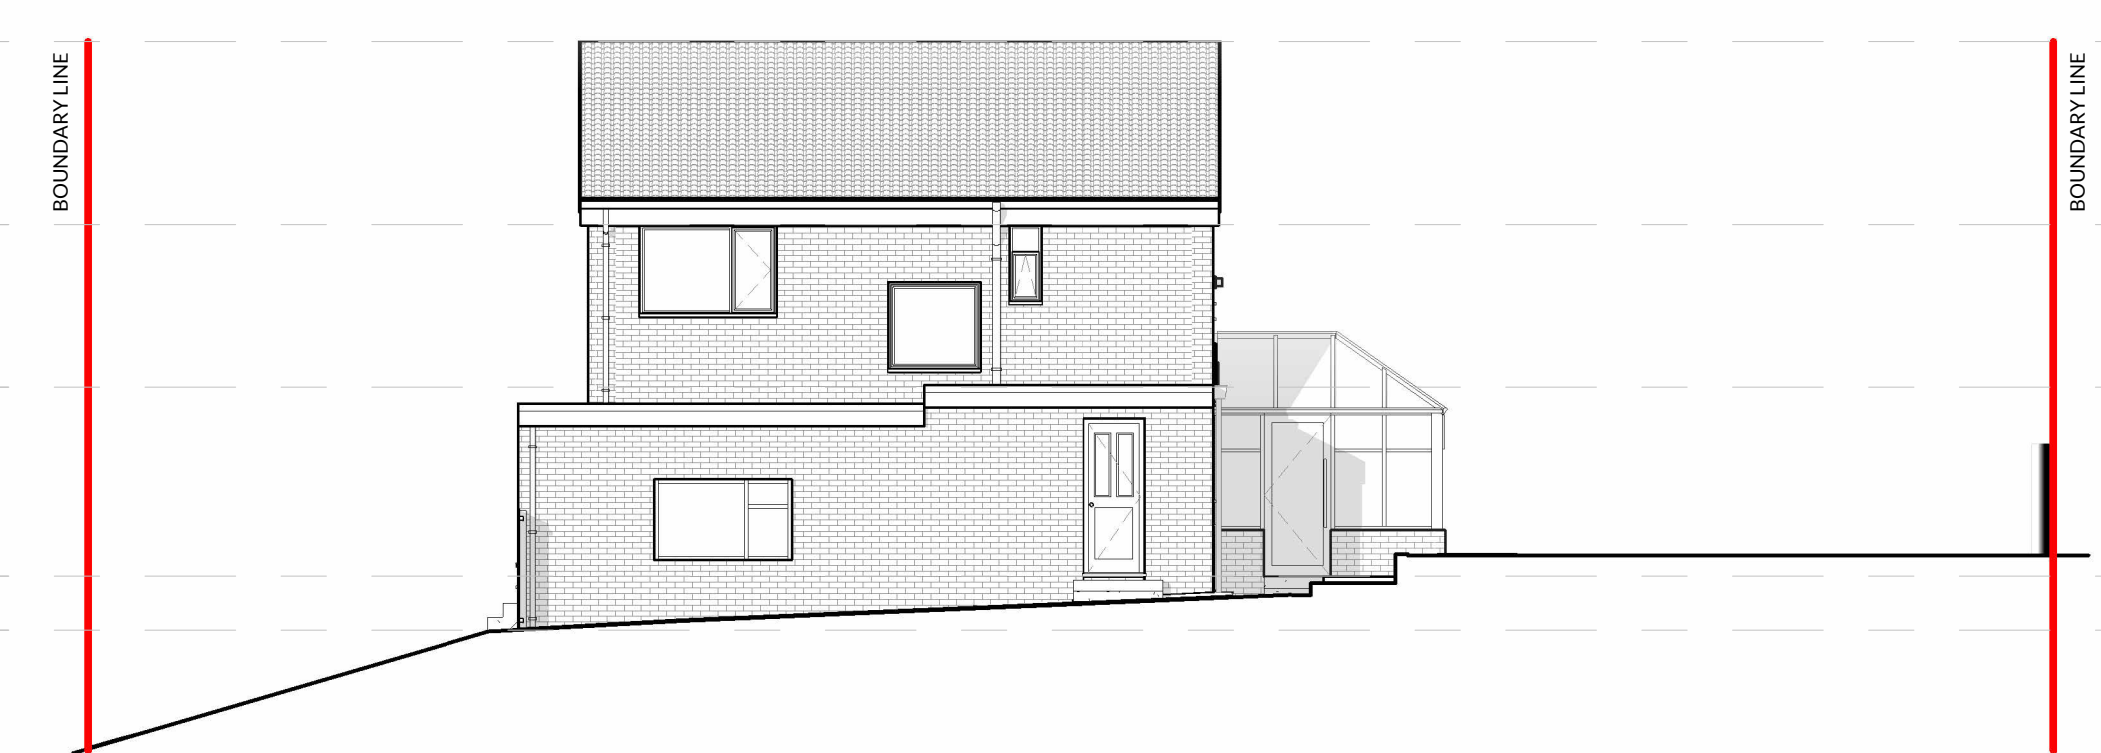


02 - East Elevation
1:100



Rear View



03 - North Elevation (Rear)
1:100

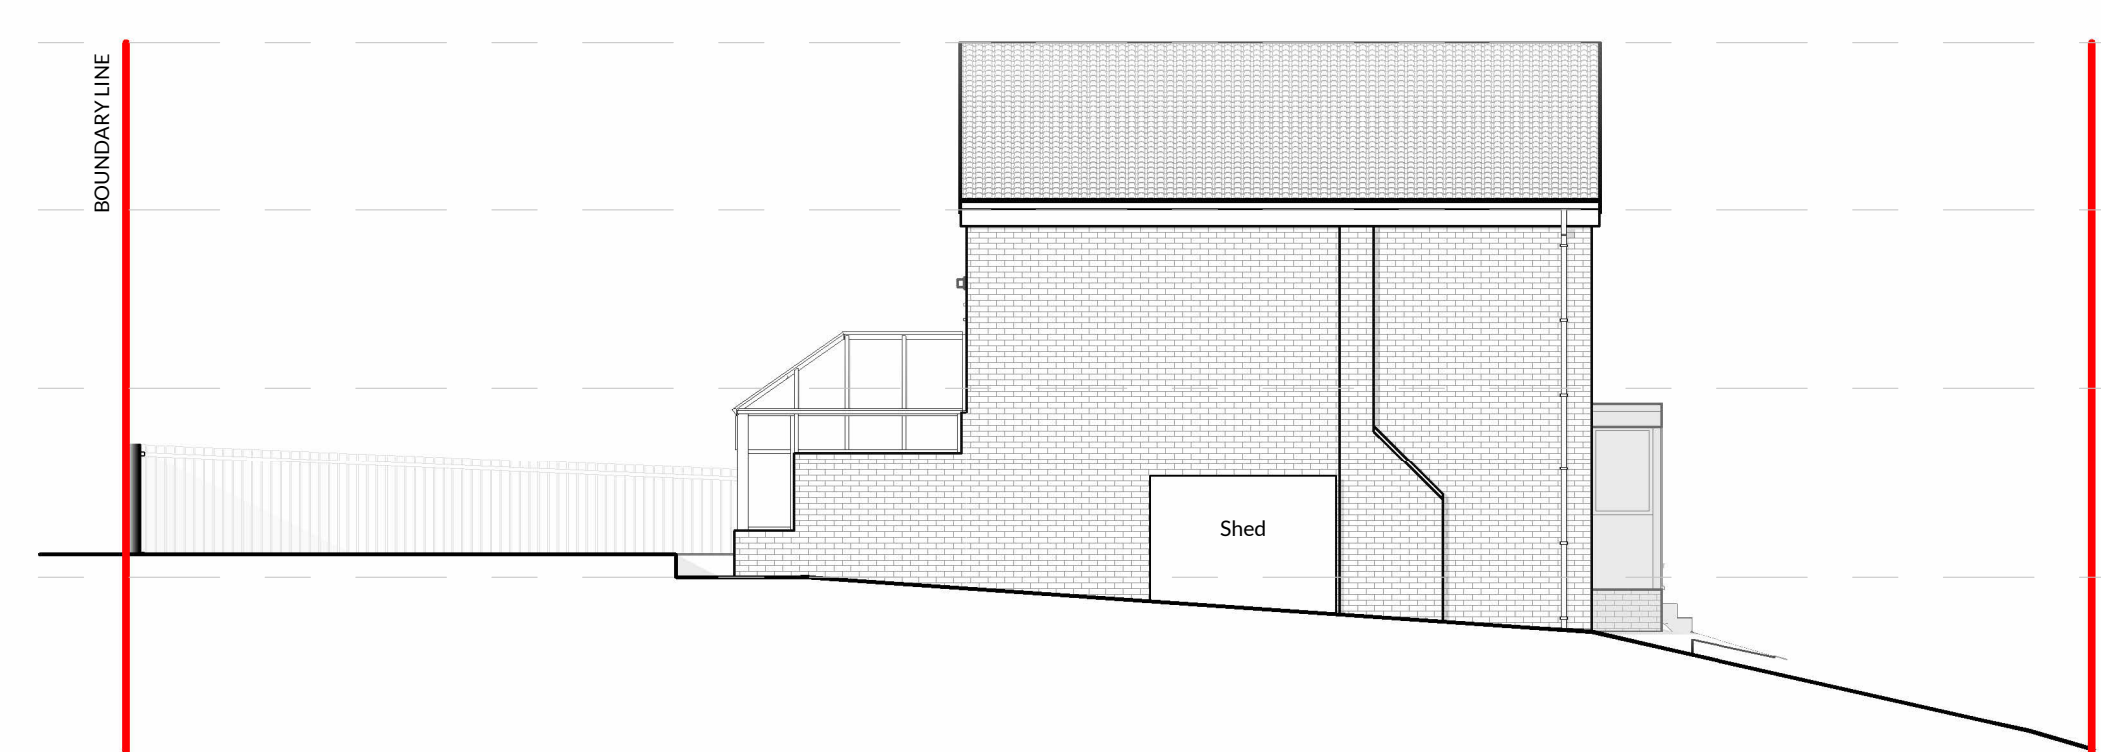

04 - West Elevation
1:100

NOTES:
NICHOLSON NAIR ARCHITECTS OWN THE COPYRIGHT OF THIS DESIGN AND DRAWING WHICH MUST NOT BE REPRODUCED IN WHOLE OR PART WITHOUT THE WRITTEN PERMISSION OF NICHOLSON NAIR ARCHITECTS
DISCREPANCIES, AMBIGUITIES AND/OR OMISSIONS BETWEEN THIS DRAWING AND INFORMATION PROVIDED ELSEWHERE MUST BE REPORTED TO THE ARCHITECT BEFORE PROCEEDING
DO NOT SCALE - ALL DIMENSIONS TO BE VERIFIED ON SITE

REV	DESCRIPTION	BY	CHECK	DATE
P01	Initial Issue	KT	GW	24/10/2023



VISUAL SCALE 1:100 @ A1



VISUAL SCALE 1:1250 @ A1

STATUS: **PLANNING**
PROJECT: 71 Wrenbeck Drive, Otley, West Yorkshire, LS21 2BP
DESCRIPTION: Ex_Location_Site_Plans_Elevations
AUTHOR: SCALE - A1: DATE: As indicated October 2023
PROJECT NO. 31630 DRAWING NO. XX-XX-GA-1000 REV. P01

NORTH EAST STUDIO
Gateshead, NE11 0RU
0191 420 3090
YORKSHIRE STUDIO
Otley, LS21 3JP
0194 367 0003
admin@nicholsonnair.co.uk
www.nicholsonnair.com



NICHOLSON NAIR ARCHITECTS