





Flank Elevation
as Existing



Rear Elevation
as Existing

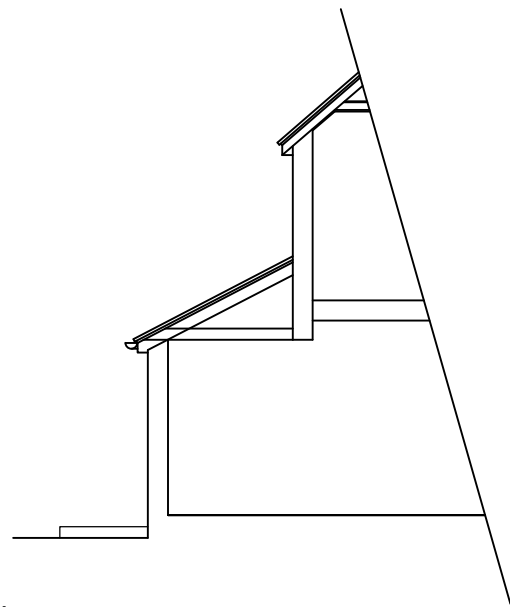

Section
as Existing

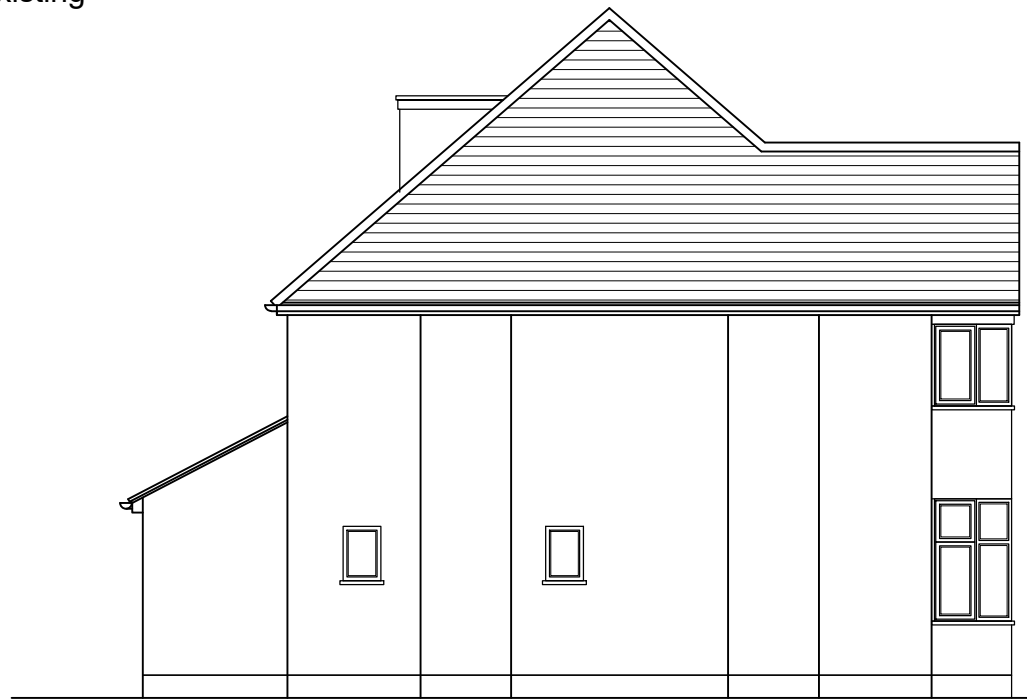

Flank Elevation
as Existing



Front Elevation
as Existing

PPLX
Architects

58 Pine Grove
Brookmans Park
Herts
AL9 7BW

t: 07886 526 081
f: 01707 642 026
e: papalexandrakos@hotmail.com


Site:
4 Kings Avenue,
Sutton,
SM5 4NX

Client:
Mr & Mrs Gray

Title:
Elevations and Section
as Existing



Drawn:
NP | Drg. No. 347_02

Date:
Nov. 2023 | Rev. #

 

Scale: 1:100 | Drg. Size: A3

Key:

  Existing Walls/Floors 
Boundary Line 

Rev.	Date	Note