


Ground Floor Plan  
as Existing

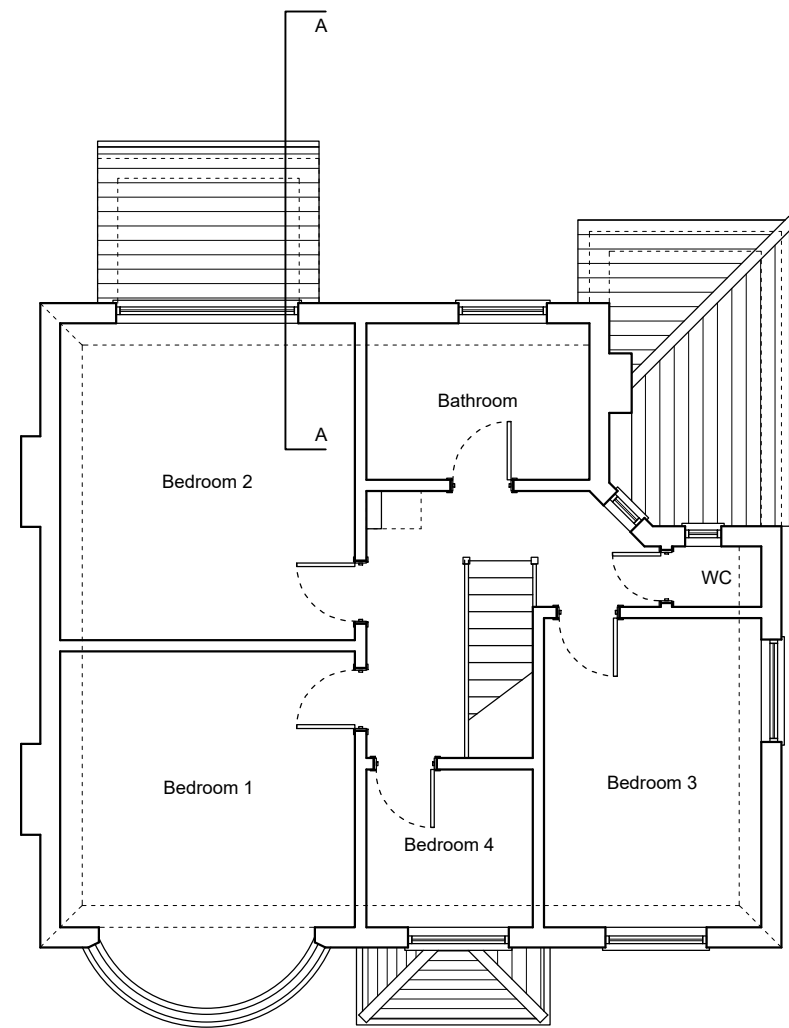

First Floor Plan  
as Existing

**PPLX**  
Architects

58 Pine Grove  
Brookmans Park  
Herts  
AL9 7BW

t: 07886 526 081  
f: 01707 642 026  
e: papalexandrakos@hotmail.com


Site:  
4 Kings Avenue,  
Sutton,  
SM5 4NX

Client:  
Mr & Mrs Gray

Title:  
Floor Plans  
as Existing



Drawn: NP | Drg. No. 347\_01

Date: Nov. 2023 | Rev. #

 

Scale: 1:100 | Drg. Size: A3

Key:

  Existing Walls/Floors   
Boundary Line 

Rev.	Date	Note

Rev.	Date	Note