



SITE PLAN.  
SCALE 1:500.

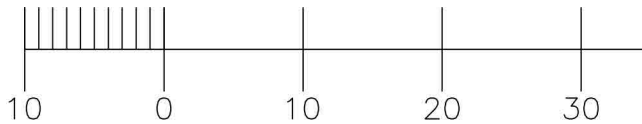

		CLIENT: Mr & Mrs Ramsey	
<a href="http://www.lothianplans.com">www.lothianplans.com</a>		JOB: 30 LEIGHTON CRESCENT Easthouses, Dalkeith EH22 4DX	
NUMBER: 30LC-PL1	REVISION	SCALE: 1:500@A4 DRAWN: MCR CHECK: - DATE: OCT 2023	TITLE: SITE PLAN (A4) FORMATION OF DORMERS

