


NOTE

This drawing is the copyright of G1 Architects and the contents shall not be reproduced or used for any other purpose without their written permission. Do not use scaled dimensions from this drawing. All dimensions are to be verified and checked on site by the main contractor before the commencement of any work whatsoever, either on his behalf or for subcontractors or suppliers. Shop drawings to be presented to the architect for approval prior to fabrication. All discrepancies are to be reported to the architect immediately. Drawing to be read in conjunction with all other architects, engineers and specialists drawings + specifications
If in doubt ASK

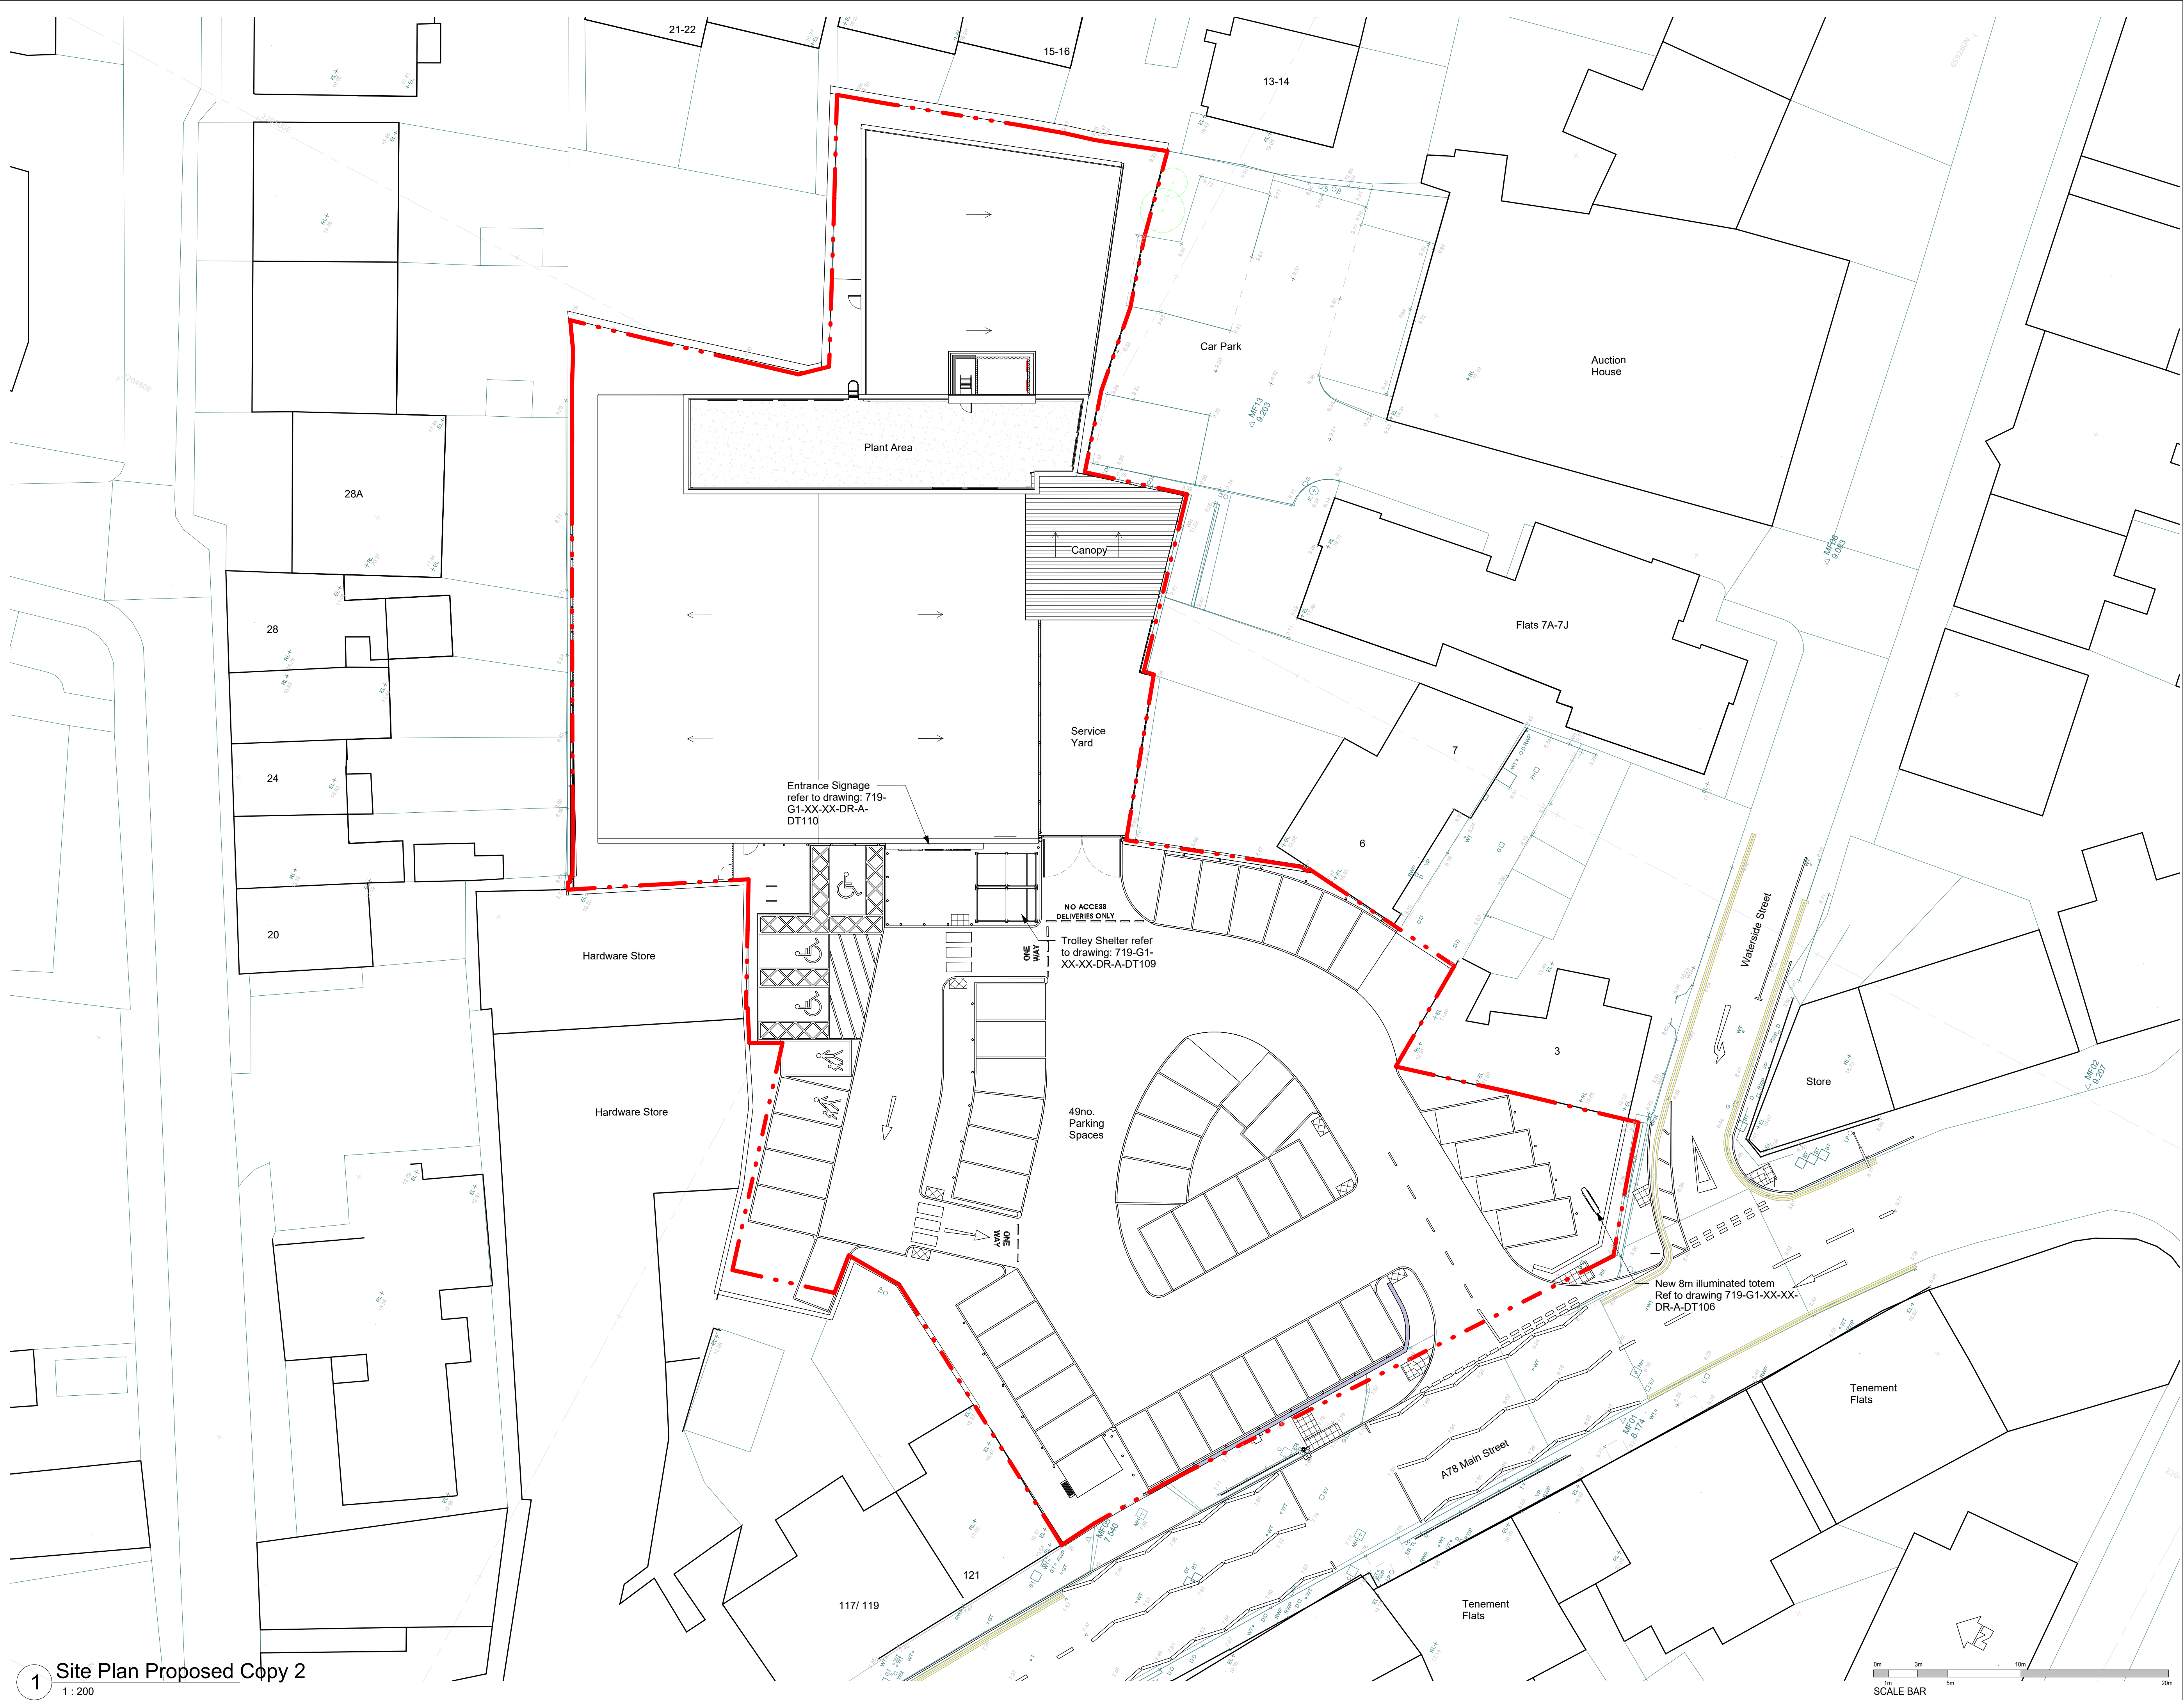

1 Site Plan Proposed Copy 2
1:200

No	Description	Date
----	-------------	------

Revision Notes



G1 Architects
3rd Floor West
211 Dumbarton Road
Glasgow G11 6AA

t 0141 334 4881
info@g1architects.com
www.g1architects.com

Drawing Status Suitability

PLANNING

Project	Drawing Title
M&S Foodhall Main Street Largs KA30 8JJ	Proposed Site Plan

Scale	Size	Drawn	Checked	Date
1:200	A1	AW	RM	06/09/21

Drawing No
719-G1-SO-XX-DR-A-SP101