

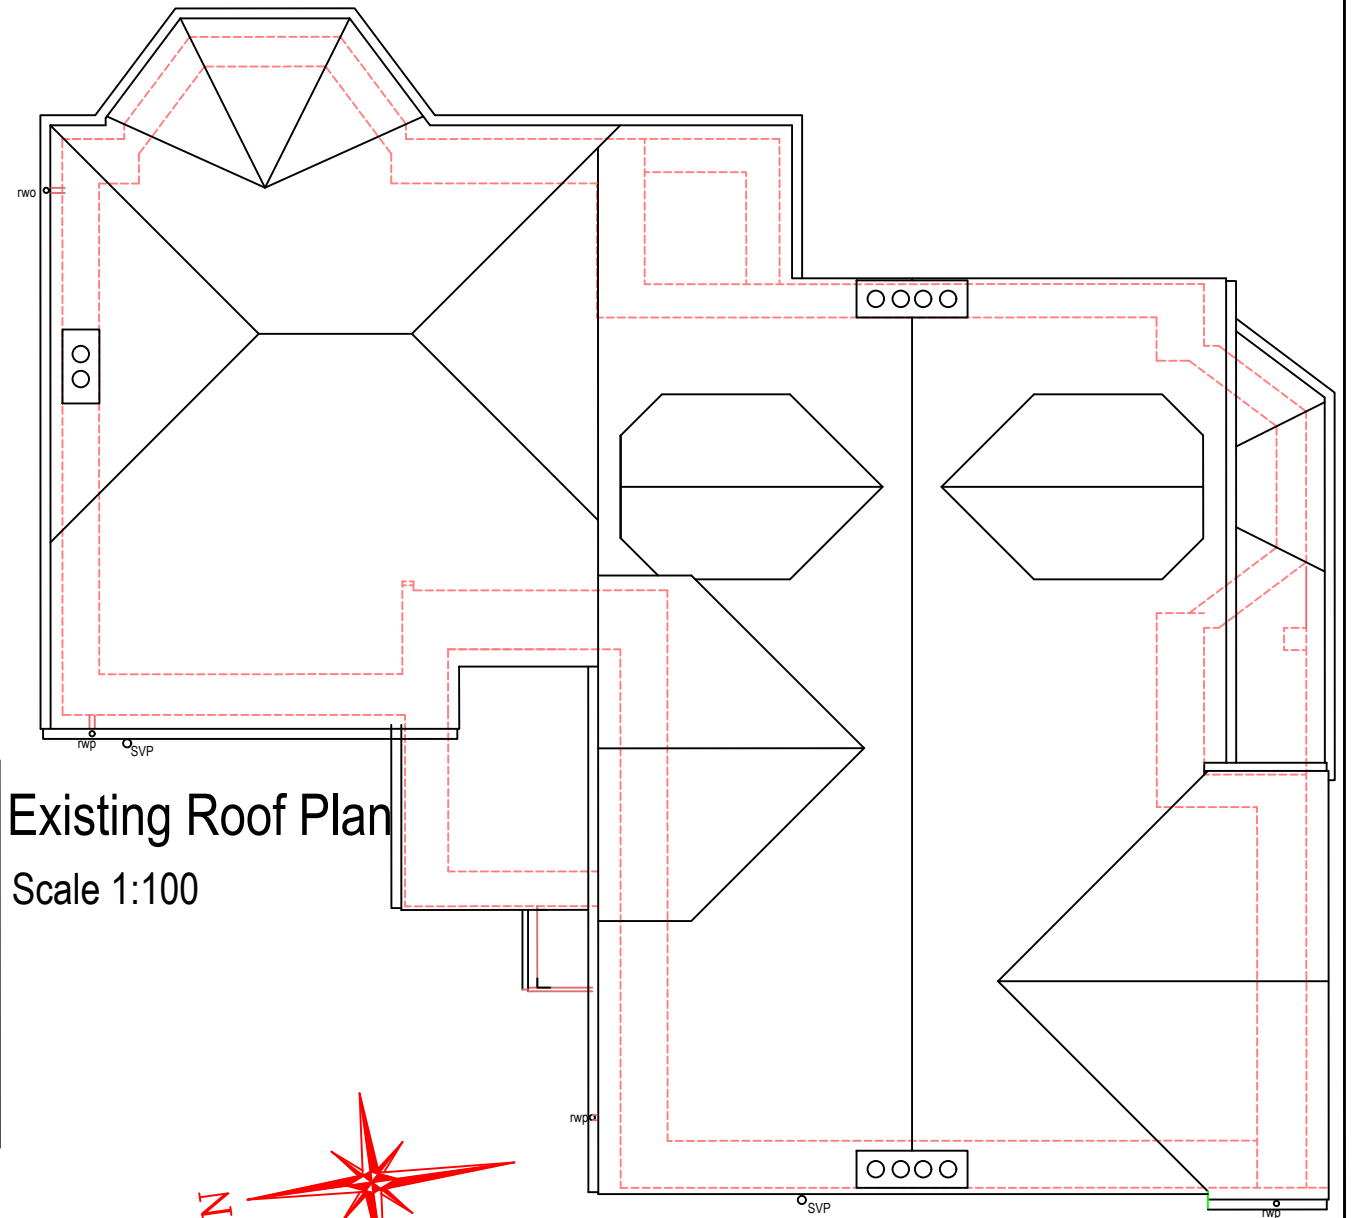


**Proposed Roof Plan**  
Scale 1:100

 

**Existing Roof Plan**  
Scale 1:100

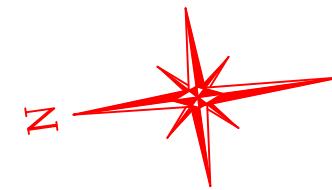

- NOTES**
1. Do note scale from this drawing.
  2. It is the Contractor's responsibility to report any inconsistencies on this drawing, or between drawings, to the Architects/Design Surveyor and to request clarification and instruction before proceeding.
  3. All dimensions to be checked on site prior to commencement of construction and prior to ordering of materials and components.
  4. Following electronic transfer of drawing information, it is the responsibility of the recipient to ensure scale accuracy.
  5. This drawing is copyright. It is sent to you in confidence. It must not be copied, reproduced, used or disclosed to or by third parties with our permission. It remains our property and must be returned on request.
  6. All rights described in Chapter IV of The Copyright, Design and Patents Act 1988 have been generally asserted.

Rev	Description	Date
-----	-------------	------

Planning Application no.  
**HOUSE EXTENSION & CONVERSION**  
**ADVISORY SERVICE**  
 Tel 0330 2235825

Construct single storey side return and rear extension at,  
 88 Glenfield Road, Paisley, PA2 8TE.

Drawing: Extg. & Proposed Roof Plan.  
 Scale: 1:100 @ A3  
 Date: Aug. 2023  
 Drg No: A1050\_PA05\_revision