



NOTE: Pavillion building approved as per application 2023/0398/FUL  
 West elevation has no changes to approved plans.

NOTE: Pavillion building approved as per application 2023/0398/FUL

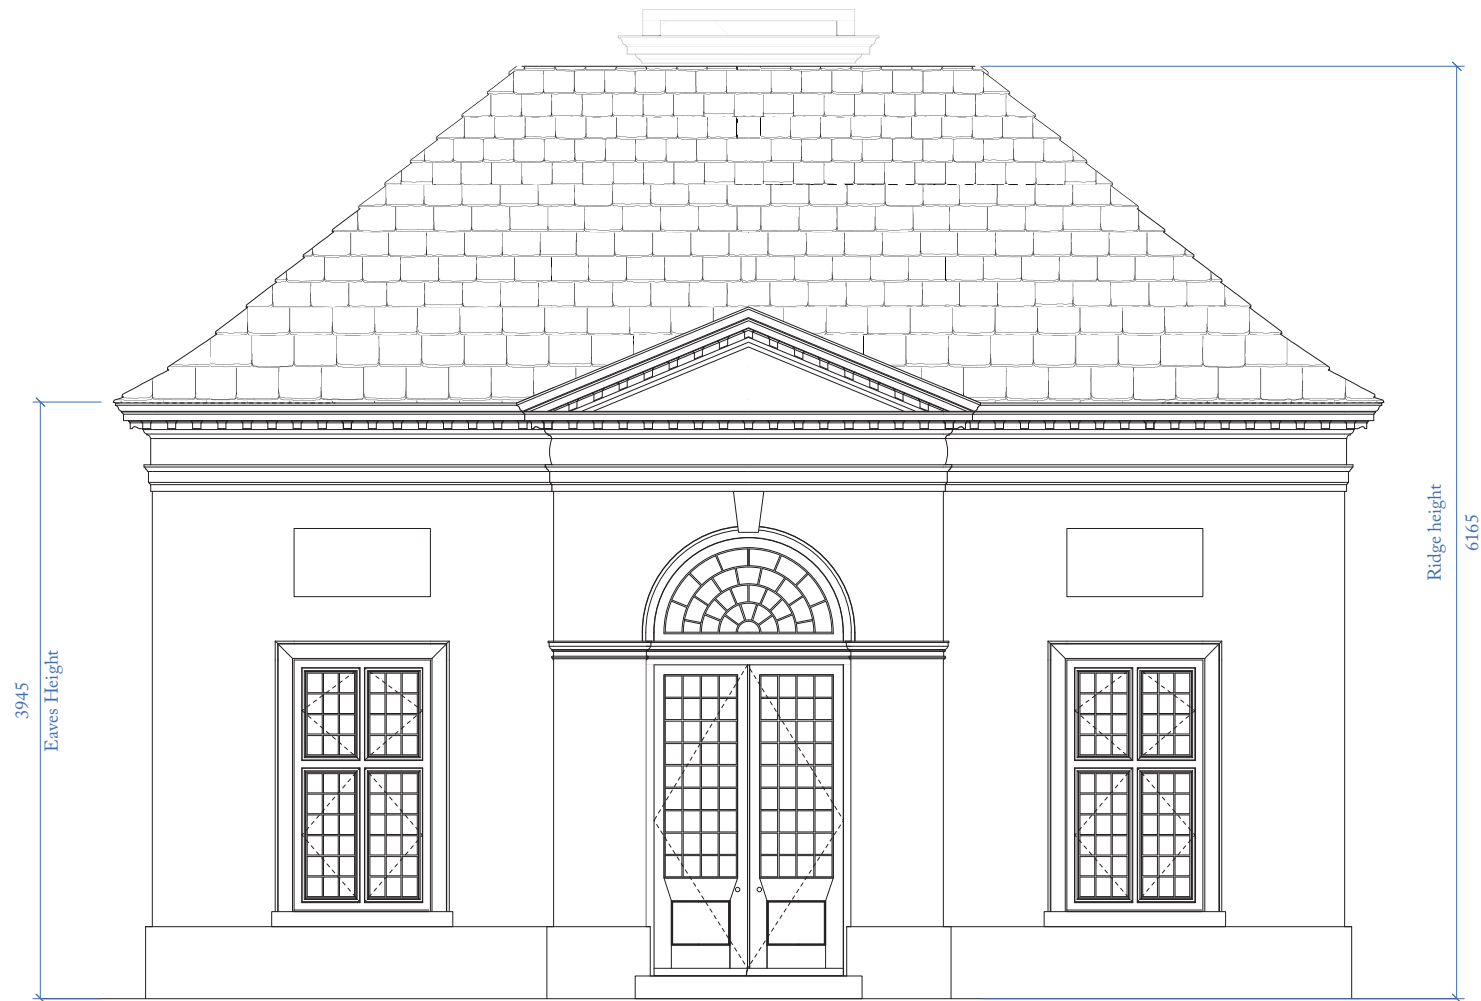

1 WEST ELEVATION  
 1:50 @ A3

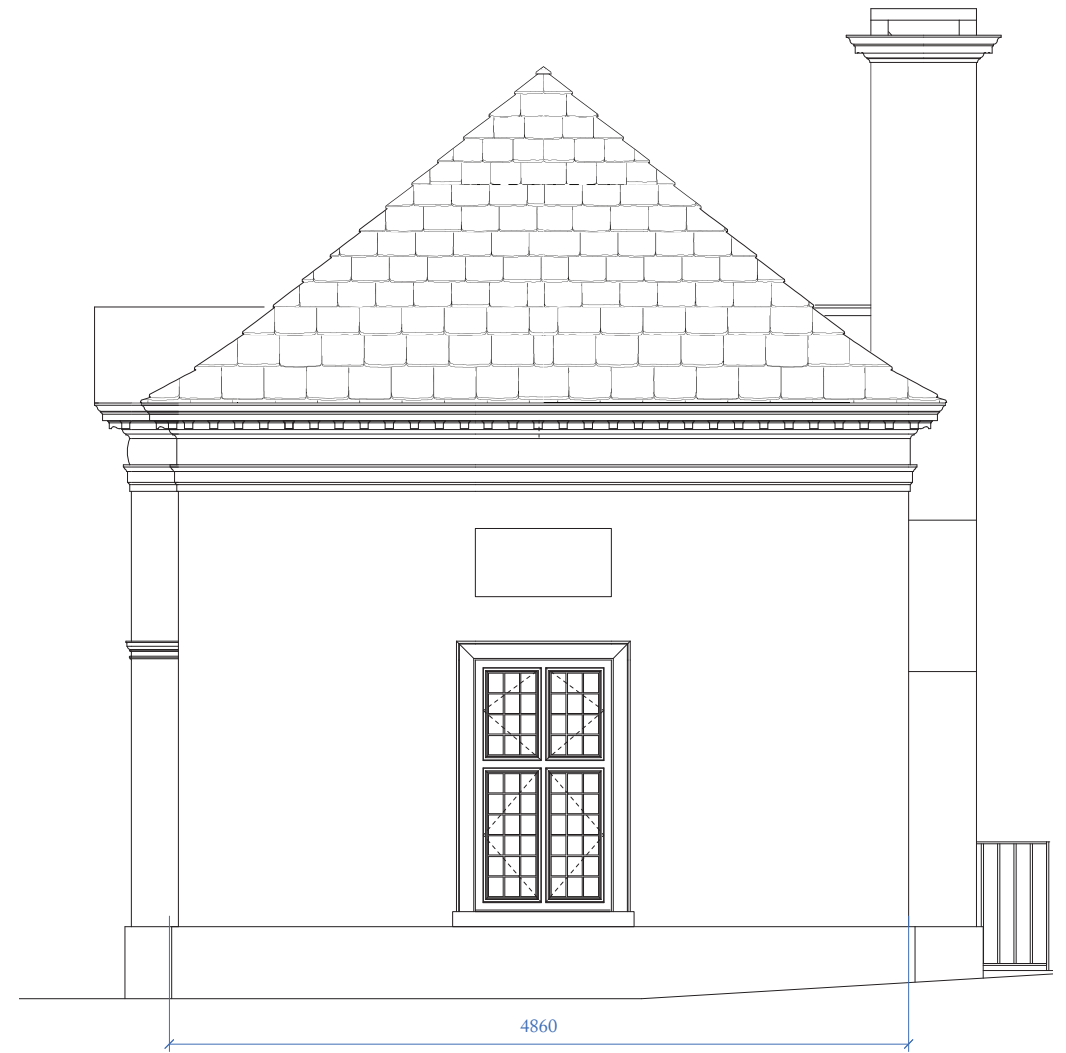

2 SOUTH ELEVATION  
 1:50 @ A3

**Materials:**

**Roof:**  
 Collyweston torched slate roof in diminishing courses  
 Hips to be secret flashed with cut tiles  
 Cornice to be made of fine jointed stone

**Windows and doors:**  
 Leaded lights with timber surrounds.  
 Timber to be oak left to fade  
 Fine jointed stone architrave, sills, and steps

**Walls:**  
 Pediment, frieze, architrave and plinth to be made of fine jointed stone.  
 Walls in general to be made of local coursed rubblestone and pointed in natural lime mortar. Walls to have random coursed rubblestone quoins to corners.  
 Chimneystack to be made of coursed rubblestone with fine jointed stone cap.

REV. NO.	AMENDMENT	DATE
P2	Planning	28.11.23
P1	Planning	14.04.23

**Ben Pentreath**

1-4 Lamp Office Court  
 Lamb Conduit Street  
 London WC1N 3NF  
 T +44 (0) 20 7430 2424  
 benpentreath.com

PROJECT: PREBENDAL GARDEN PAVILION

TITLE: WEST & SOUTH ELEVATION

DRAWING NO: A-410 REV. NO: P2

SCALE: 1:50 @ A3 DRAWN BY: DC

DATE: 28.11.23 CHECKED BY: BP

All dimensions to be checked on site.  
 All designs © Ben Pentreath Ltd 2022. Not to be reproduced without permission

