



Disclaimer:
 This generation of drawings is for the stated purpose only and should not be used for any other purpose without the originators consent.
 Do not scale from this drawing, use noted dimensions only.


Rev	Description	DR'N	Date
P01	Planning	SW	23.11.23

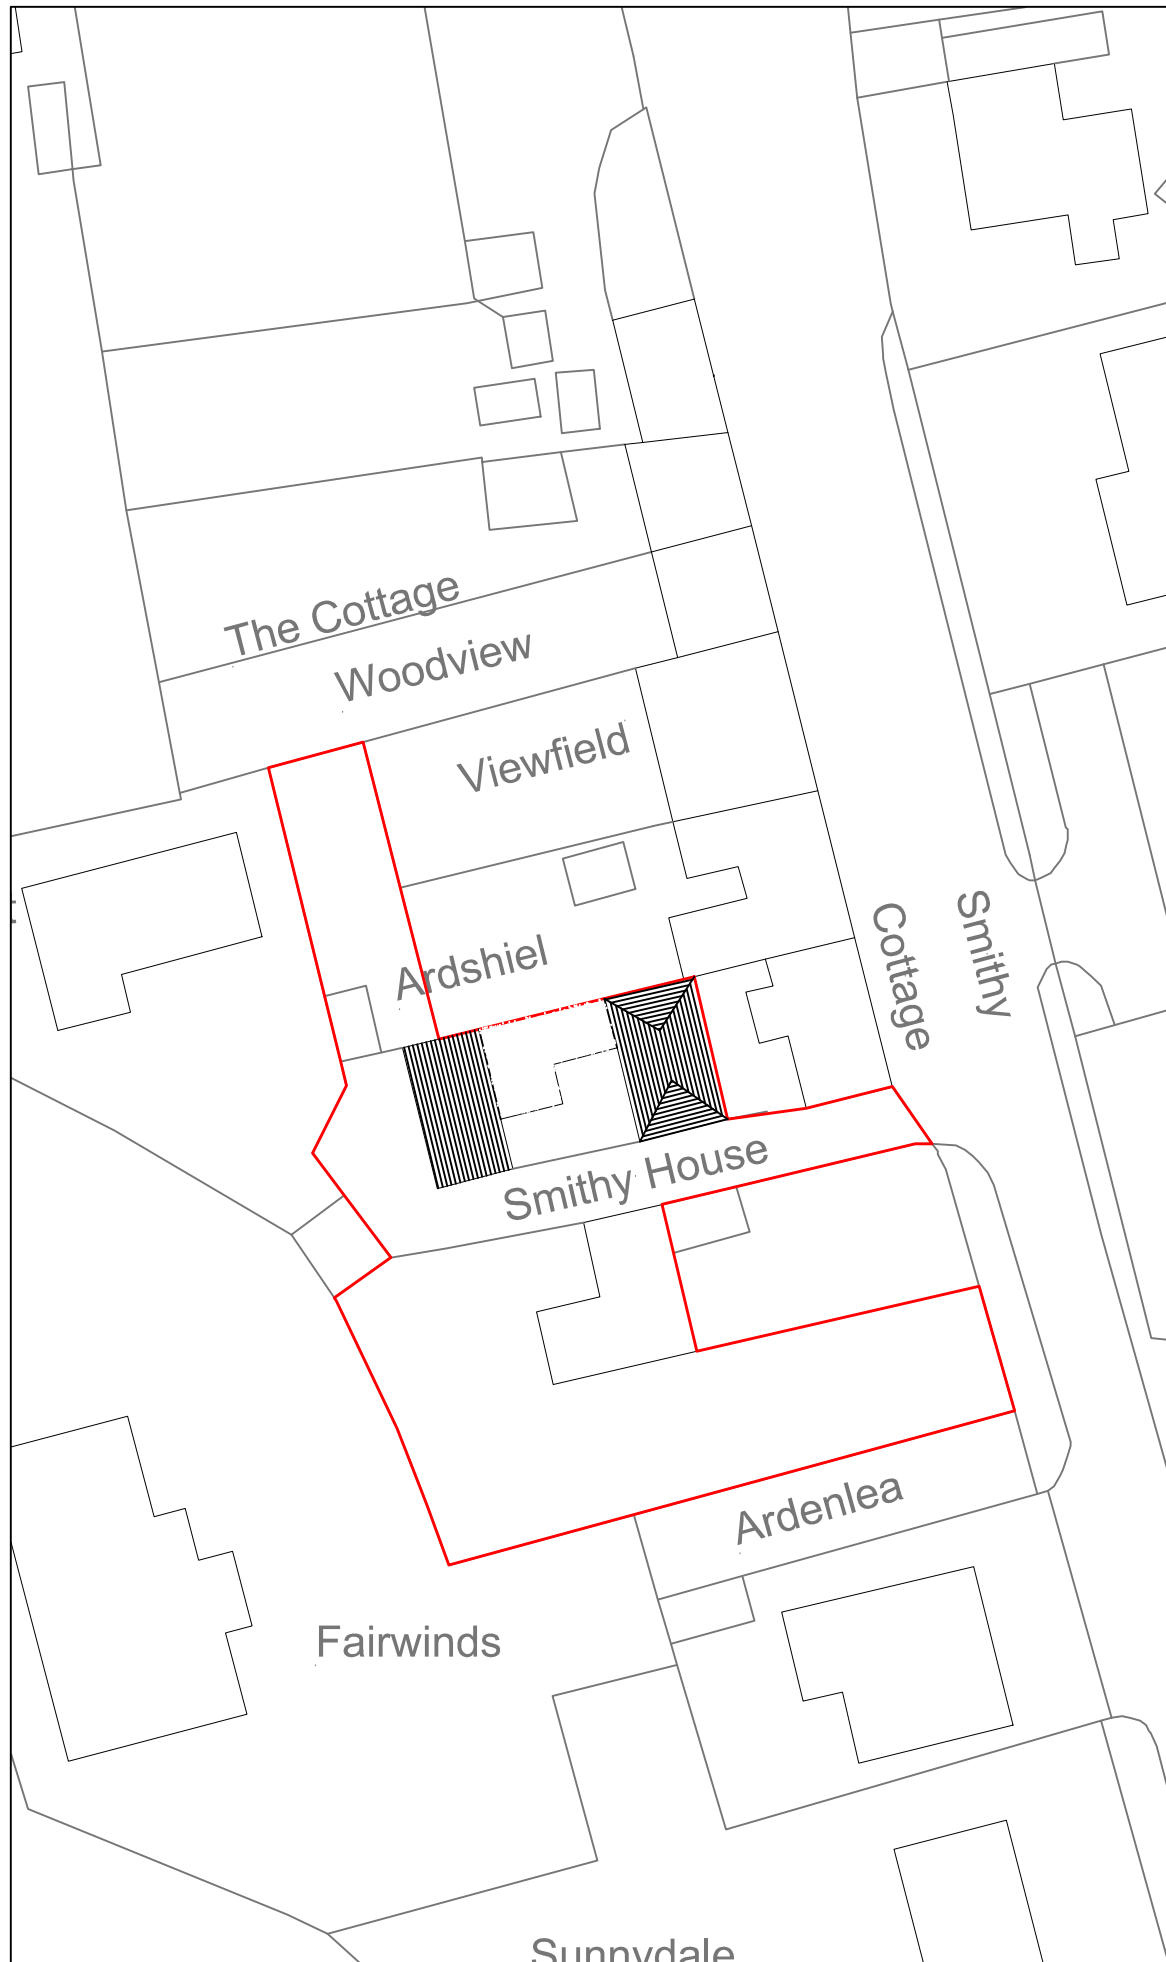


Existing Site Plan at 1:500

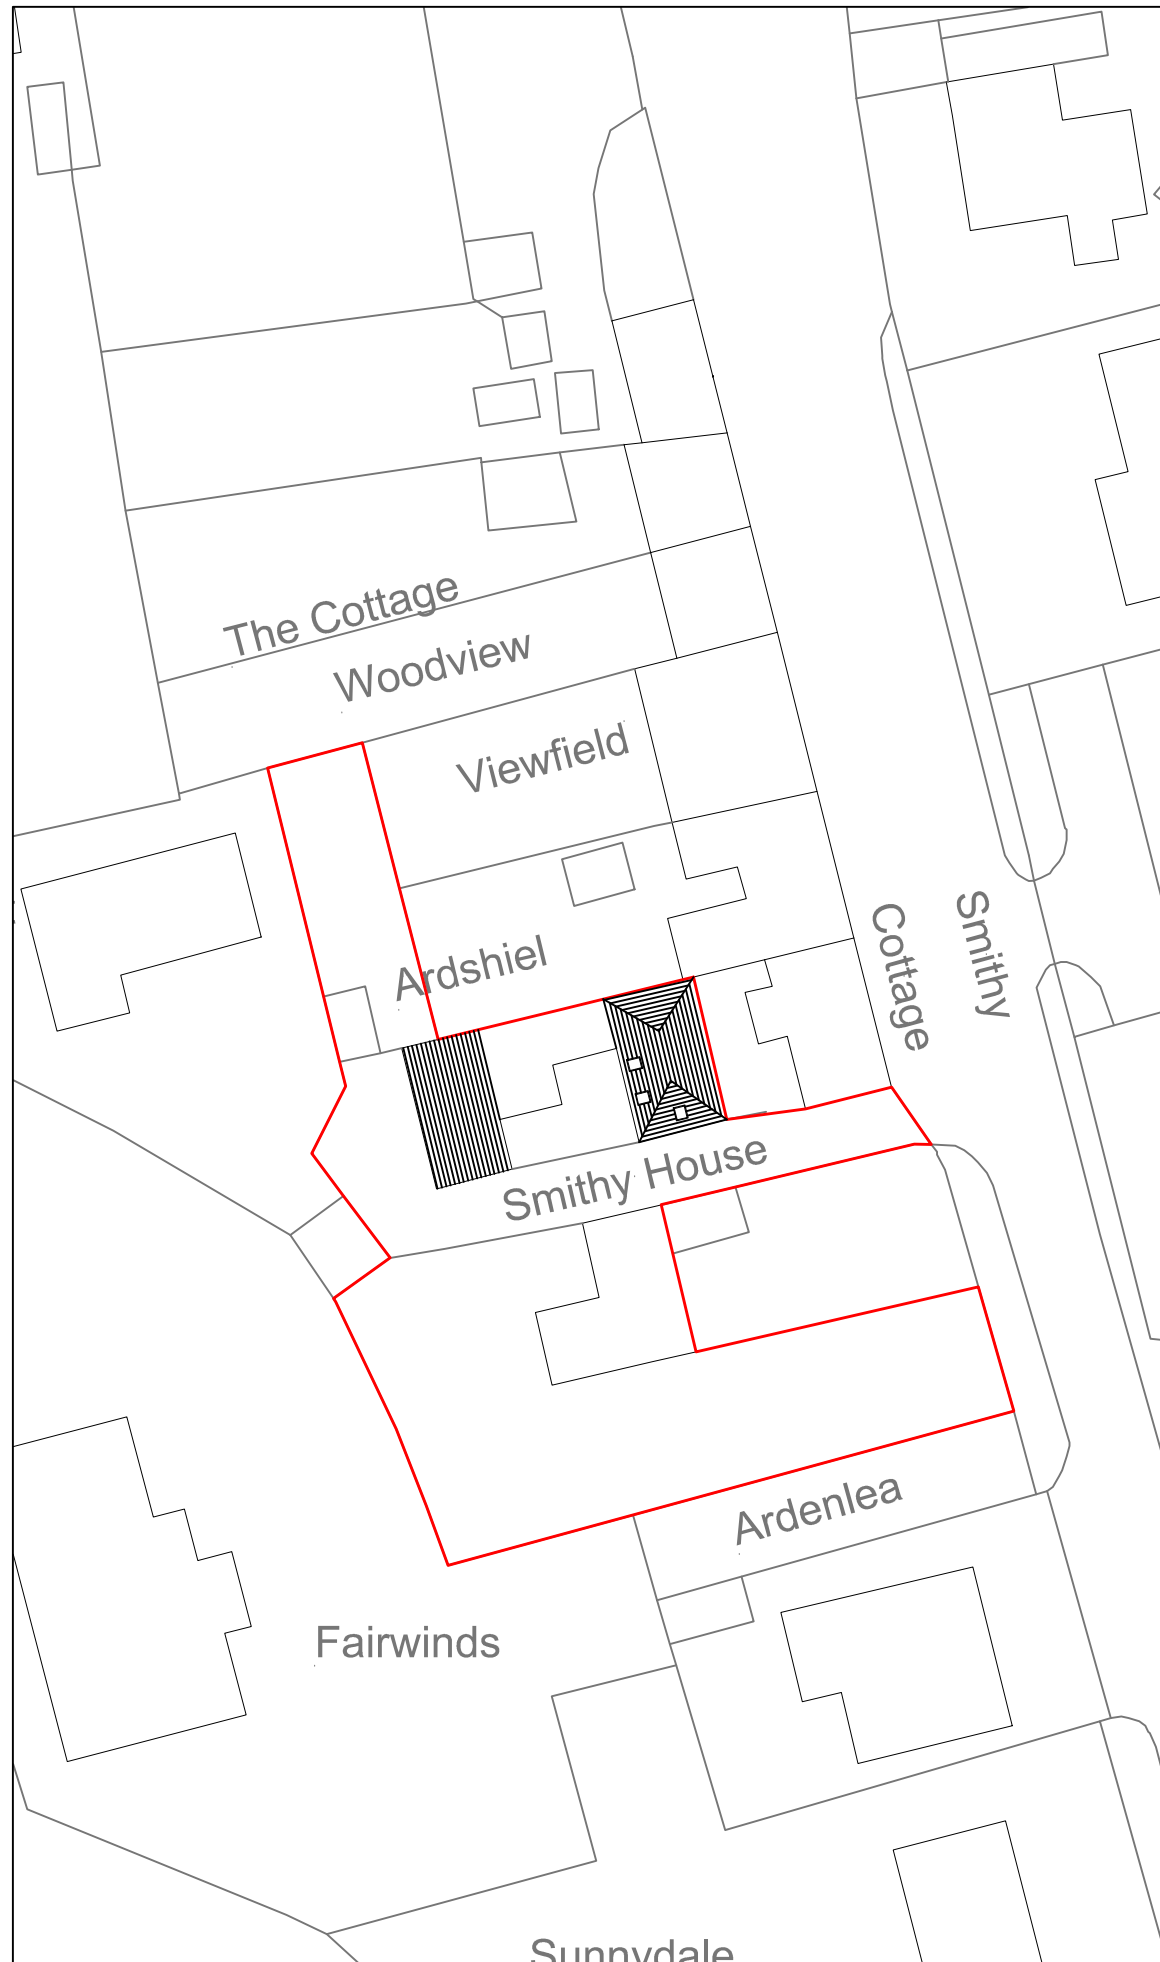

Proposed Site Plan at 1:500

 

SCALE 1:500

 

CSY ARCHITECTS

CLIENT: Mr & Mrs Duff

PROJECT: The Smithy, Allanton
 Duns, TD11 3LA

TITLE: Existing and Proposed Site Plans

CSY JOB: 10267

SCALE: 1:100 @A3 REV: P01

NUMBER: 10267 - CSY-XX-XX-D-A-1402

CSYARCHITECTS.COM