





front elevation with garage shown


- red multi bricks
- black guttering and downpipes
- white fascia and soffit
- dark grey upvc framed double glazed windows
- black slate effect roof tiles

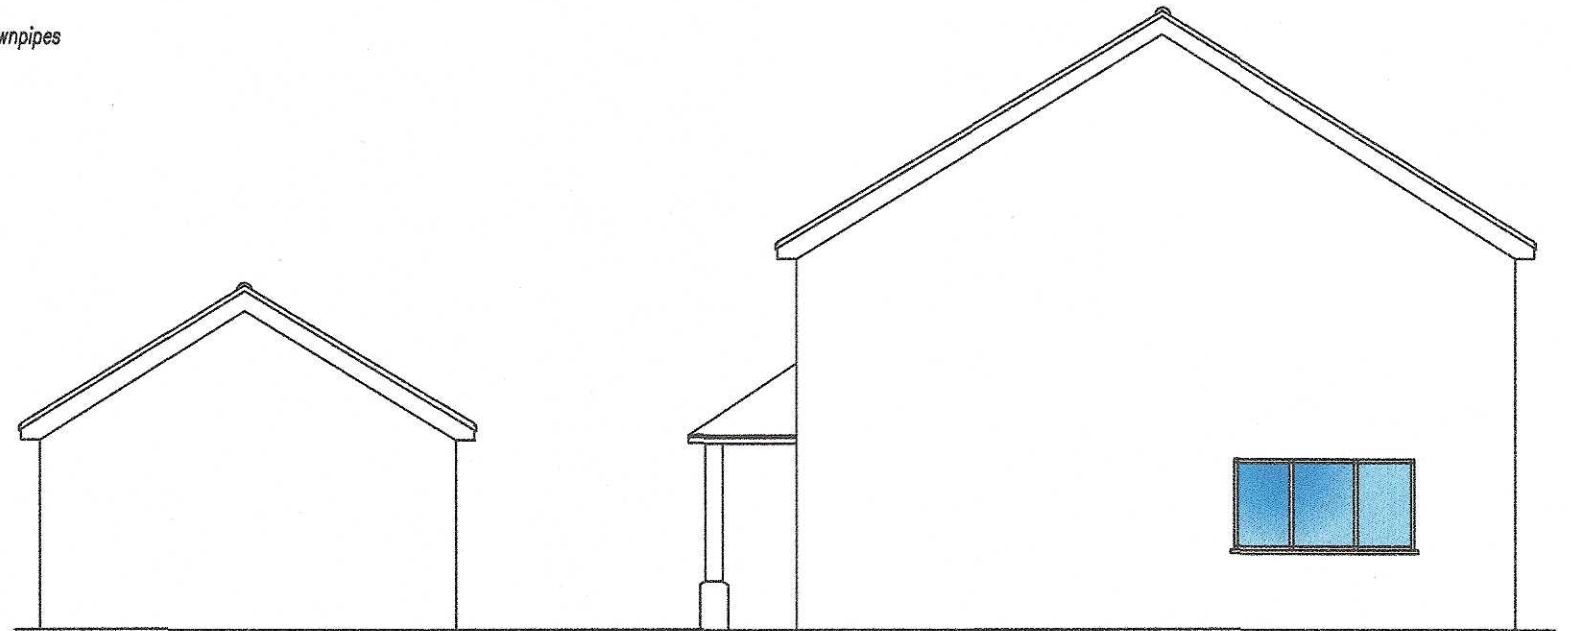

side elevation east with garage shown

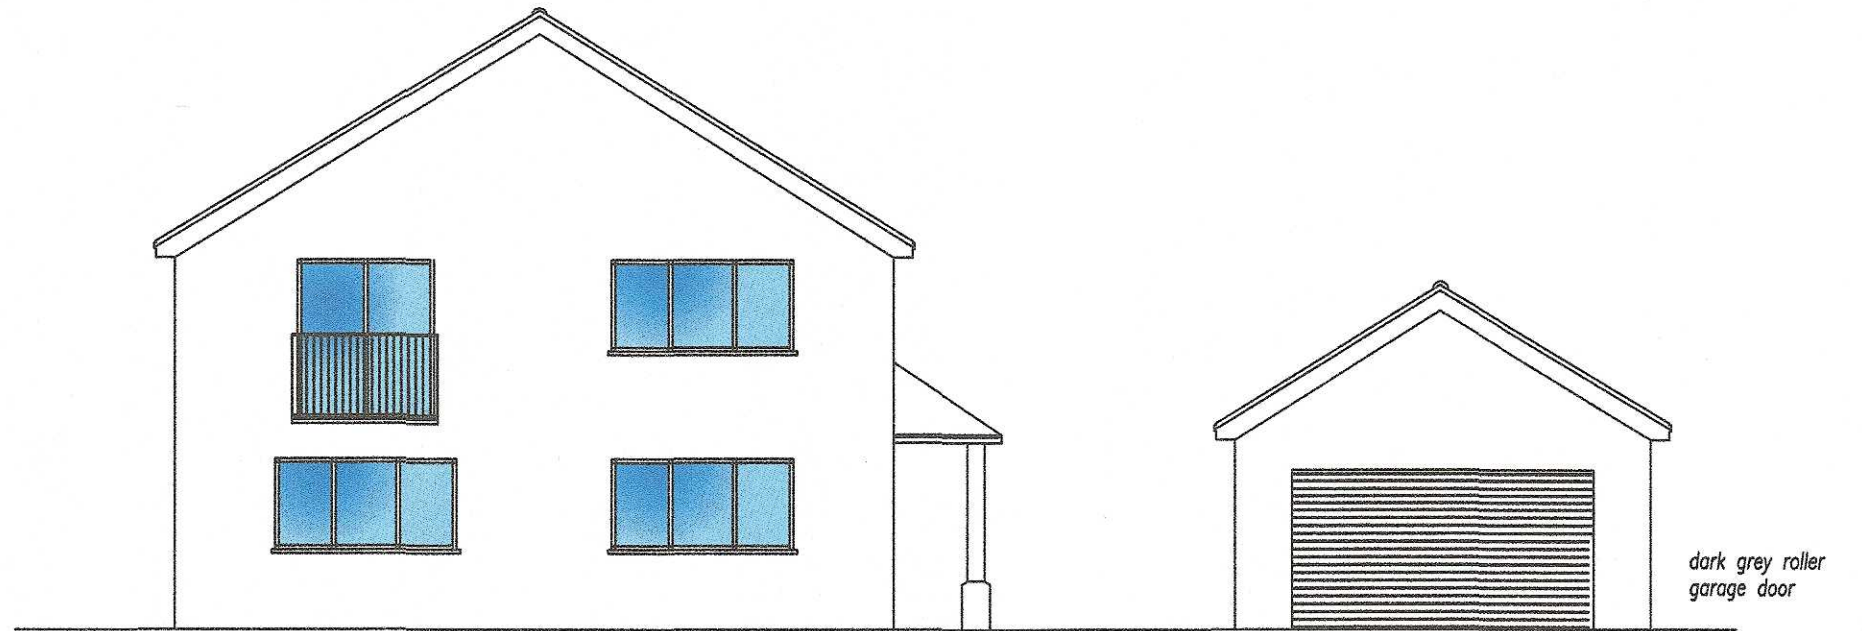

side elevation west with garage shown

 

Miss W J Mitchell 137 Monkton Road Minster Kent Ct12 4EF	Job Title  proposed house and double garage at rear of existing chalet bungalow	Sheet no. -	Scale 1:100 @ A3	Date 22/11/23	Drawn By
		Drawing No. 004	Revisions a - scale bar added, minor adjustments		