





front elevation with garage removed

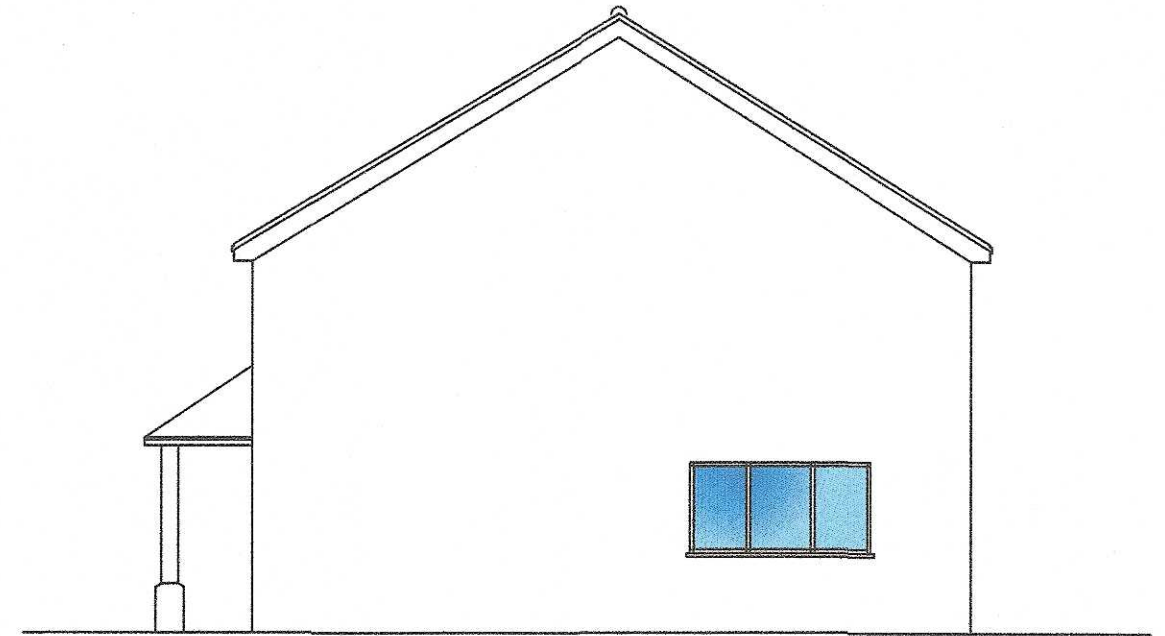


side elevation east

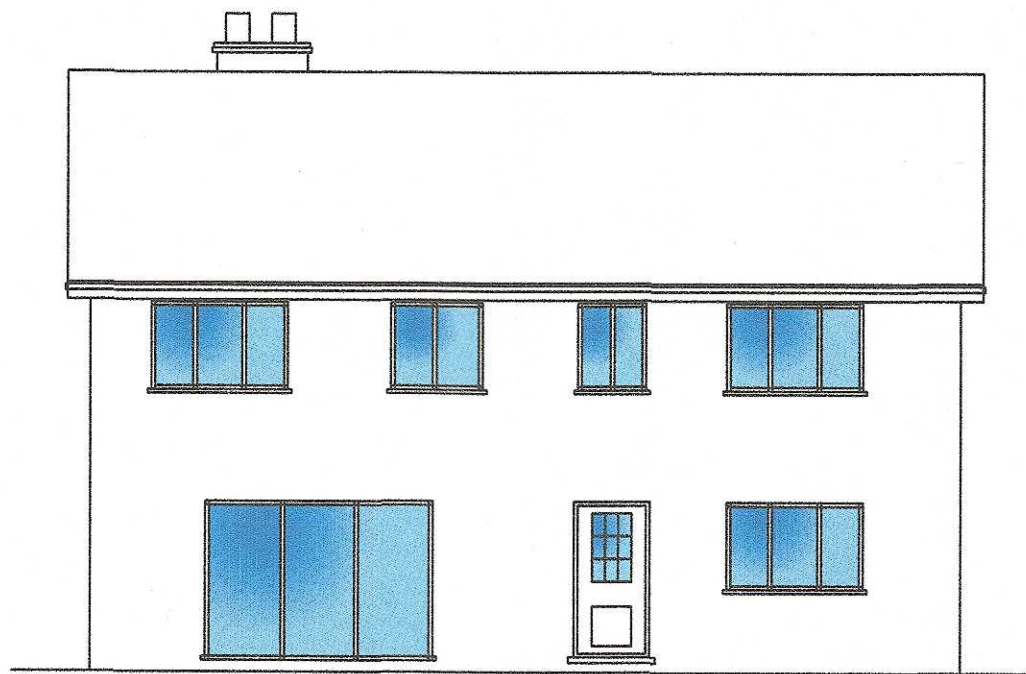

rear elevation



side elevation west

 

scale 1:100

Miss W J Mitchell  
137 Monkton Road  
Minster  
Kent  
Ct12 4EF

Job Title

proposed house and double  
garage at rear of existing  
chalet bungalow

Sheet no.

—

Scale

1:100 @ A3

Date

22/11/23

Drawn By

Drawing No.

002

Revisions

a — scale bar added, minor adjustments