
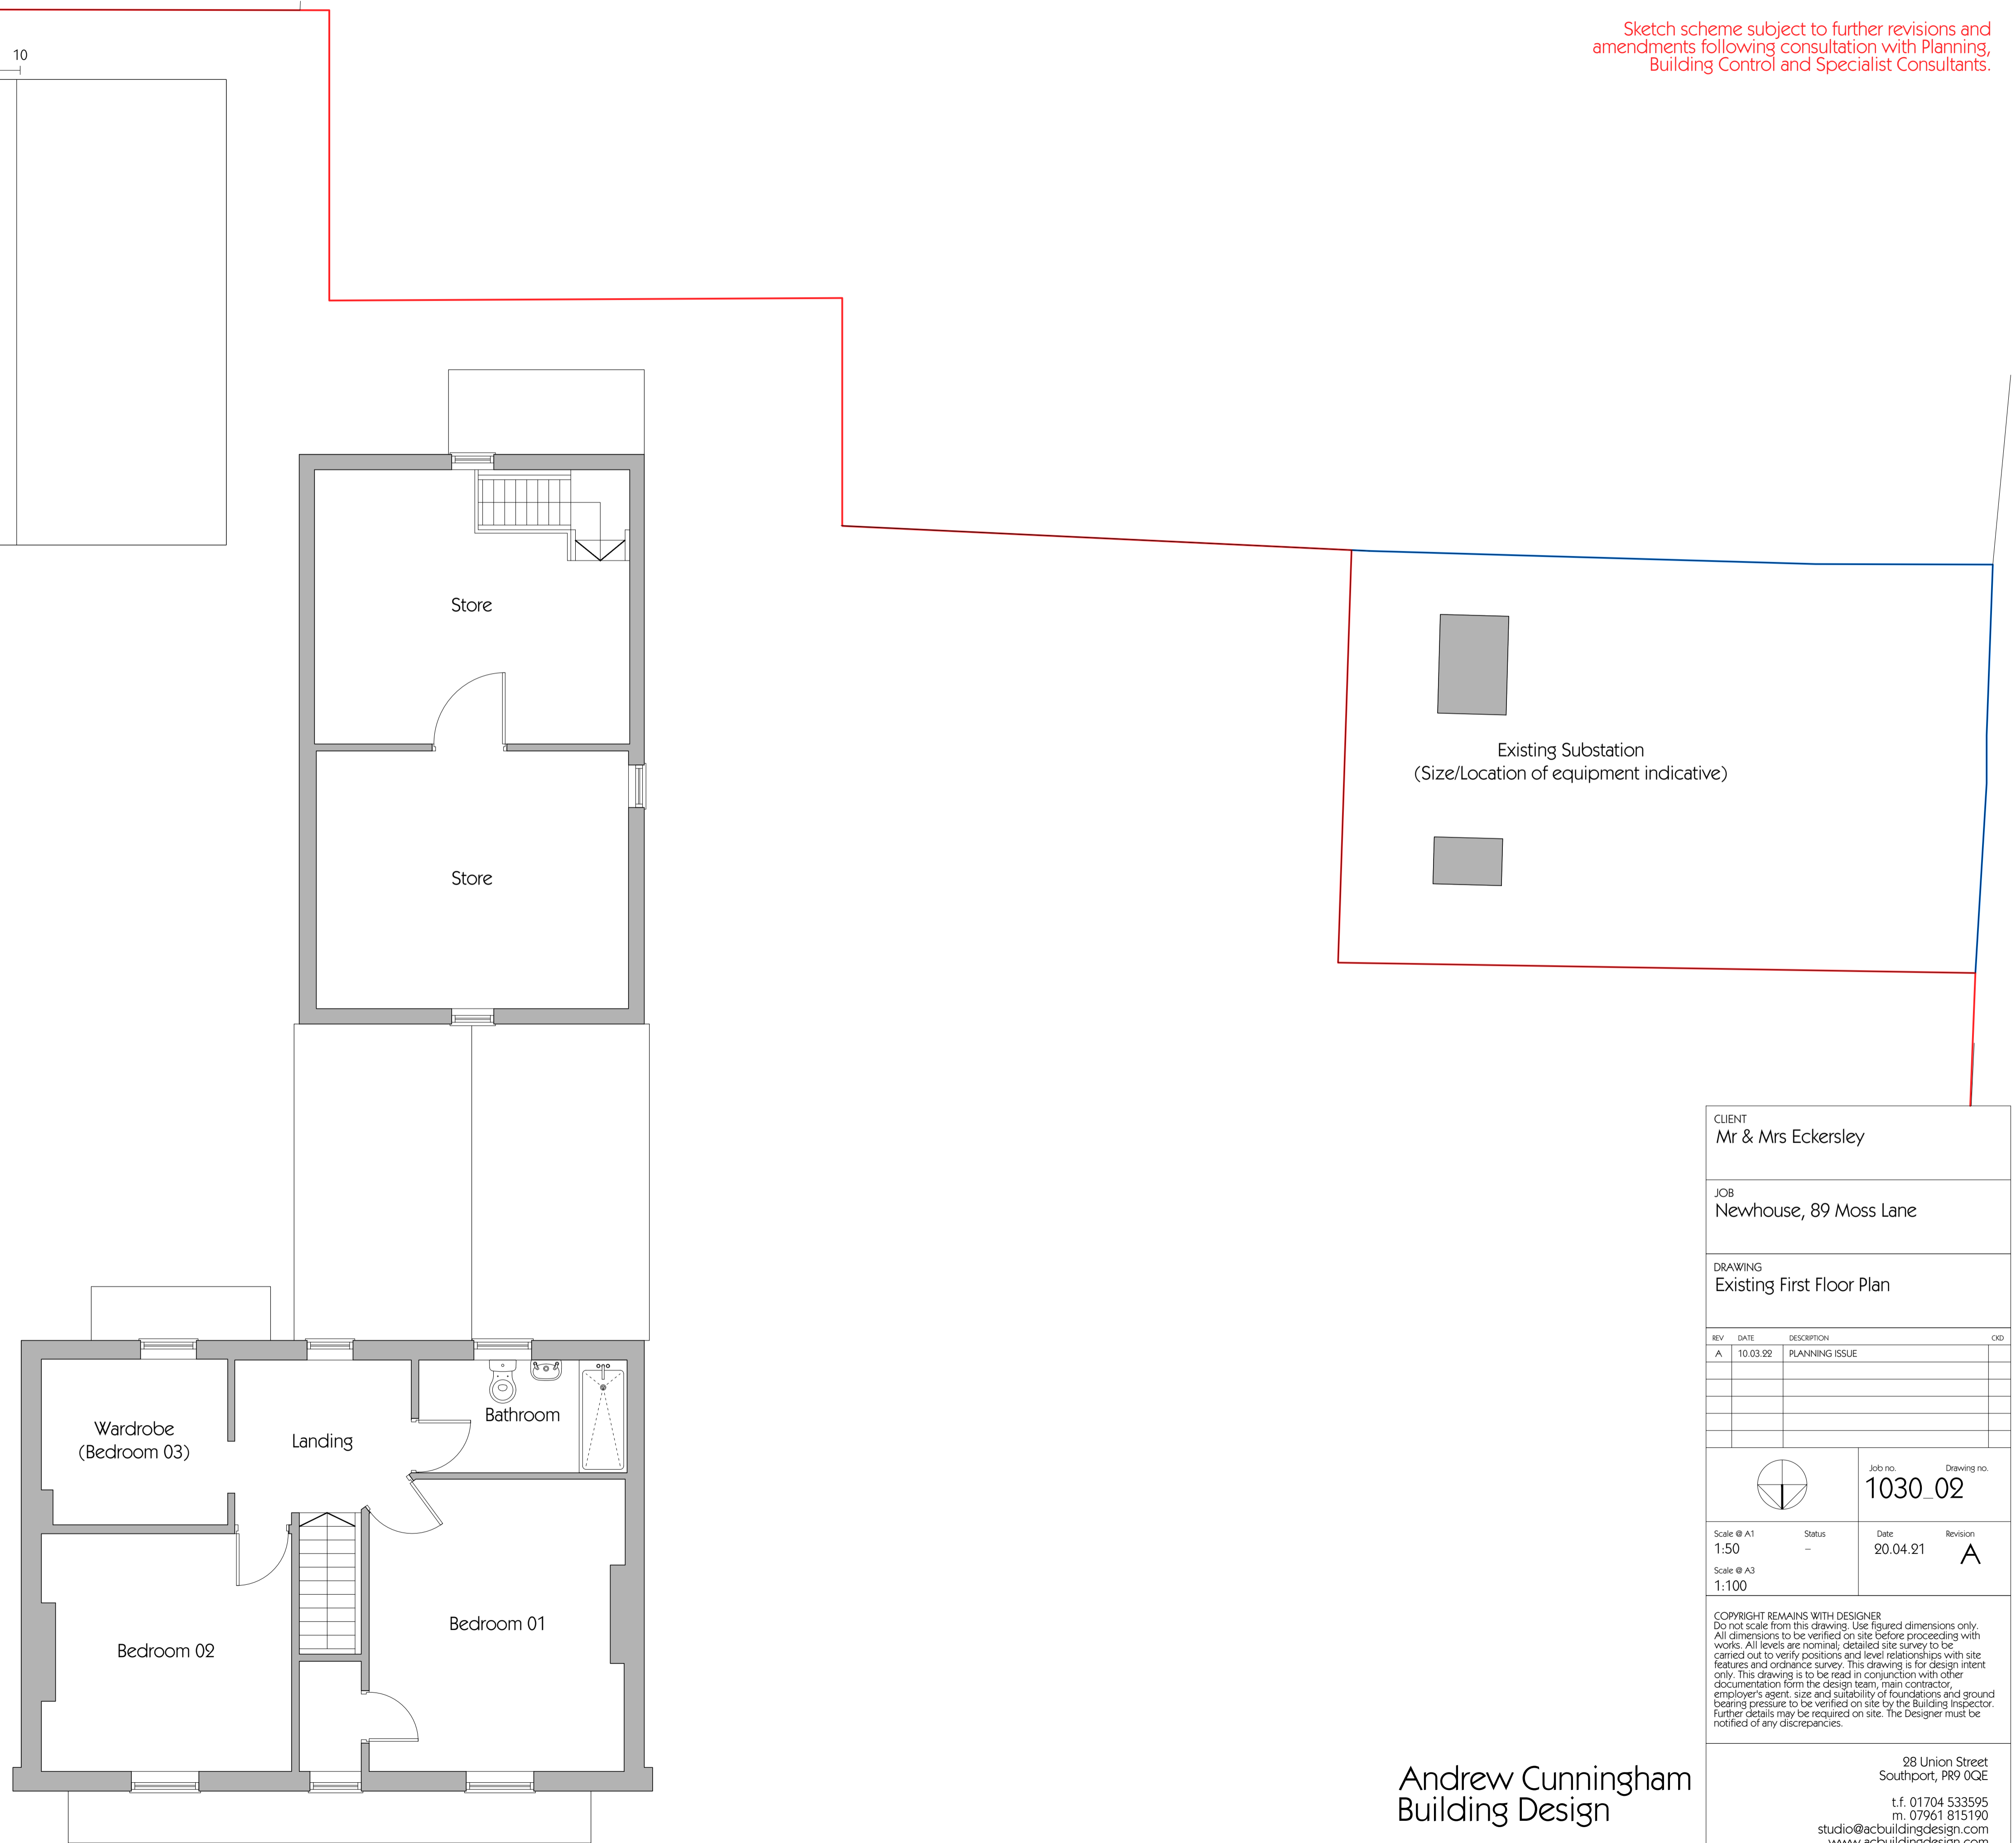


0 1 2 3 4 5 6 7 8 9 10
 SCALE 1:50 @ A1 / 1:100 @ A3
 Metres

Sketch scheme subject to further revisions and amendments following consultation with Planning, Building Control and Specialist Consultants.

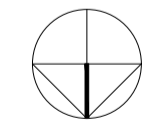

CLIENT Mr & Mrs Eckersley			
JOB Newhouse, 89 Moss Lane			
DRAWING Existing First Floor Plan			
REV	DATE	DESCRIPTION	ODD
A	10.03.22	PLANNING ISSUE	
		Job no. 1030_02	Drawing no. 02
Scale @ A1 1:50	Status -	Date 20.04.21	Revision A
Scale @ A3 1:100			
<small>COPYRIGHT REMAINS WITH DESIGNER Do not scale from this drawing. Use figured dimensions only. All dimensions to be verified on site before proceeding with works. All levels are nominal, detailed site survey to be carried out to verify positions and level relationships with site, features and ordnance survey. This drawing is for design intent only. This drawing is to be read in conjunction with other documentation from the design team, main contractor, employer's agent, size and suitability of foundations and ground bearing pressure to be verified on site by the Building Inspector. Further details may be required on site. The Designer must be notified of any discrepancies.</small>			
Andrew Cunningham Building Design		28 Union Street Southport, PR9 0QE t.f. 01704 533595 m. 07961 815190 studio@acbuildingdesign.com www.acbuildingdesign.com	