


Materials:
Walls:
 Overclad with Tata Trisobuild vertical profiled metal sheeting with colourcoat HPS200 Ultra finish or similar
 Colour: Goosewing Grey RAL 7038
 Trims: Ocean Blue RAL 5020

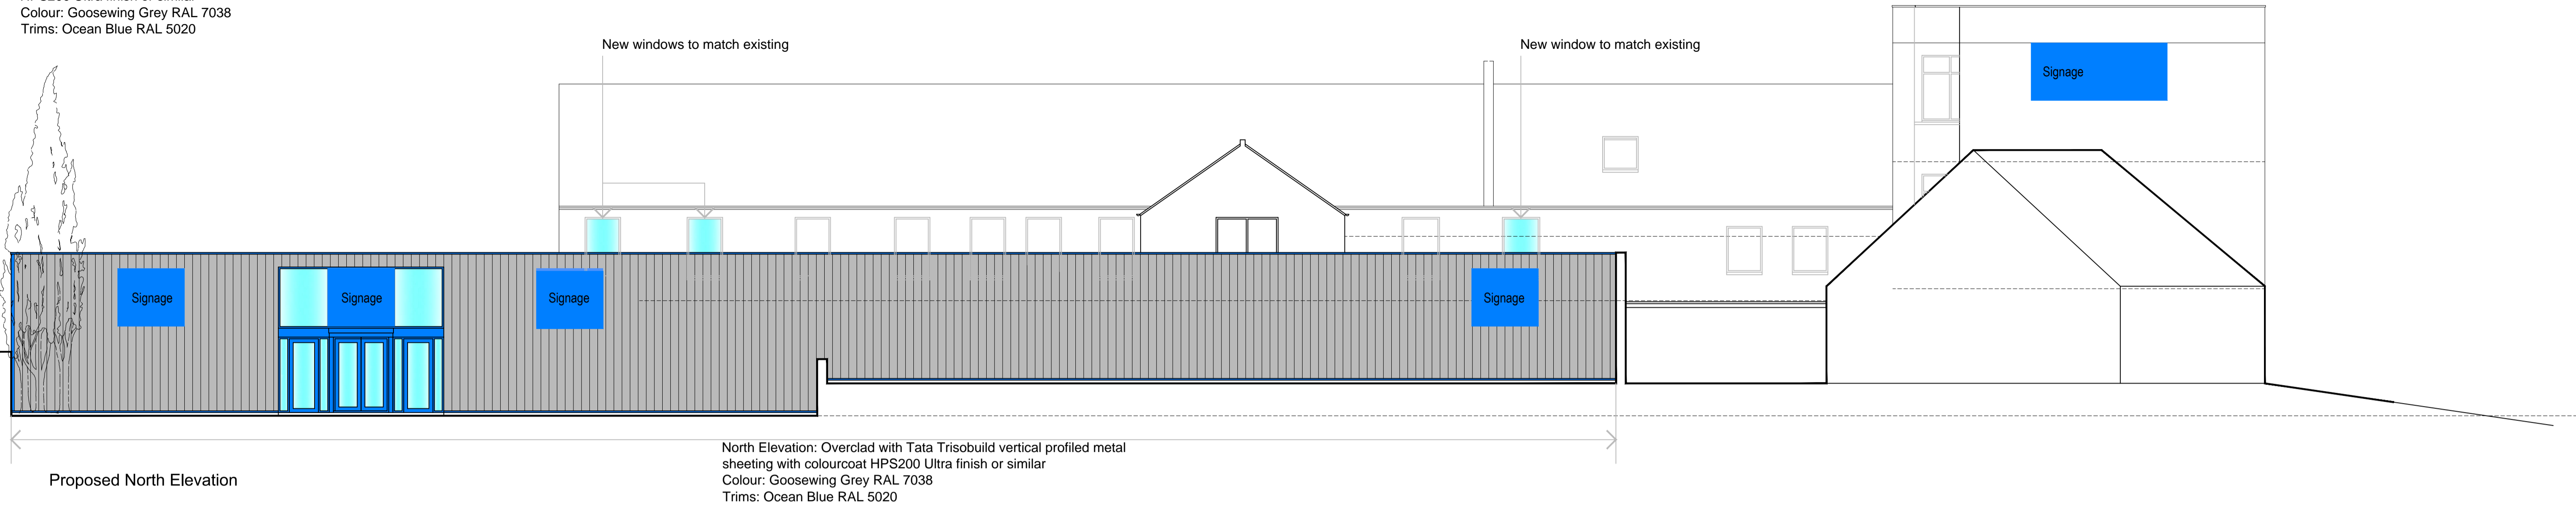

Proposed North Elevation



Proposed South & East Elevation



Proposed West Elevation from Gardners Lane

Architects *Designworks*
 Architecture Masterplanning Ecohomes
 1/6 Dun-Ard Garden Edinburgh EH9 2HZ
 T 0131 672 3609
 info@architectsdesignworks.com
 Project: **Dacoll House**
 Gardners Lane
 Bathgate EH48 1TP
 Drawing: **Proposed Elevations**
 Scale: 1:100 @ A1 Date: Oct 23 Drawn:
 Status: **3264/L(2)10** Rev: