

Existing Ground Floor Plan



North Elevation




North Elevation




South Elevation



View along Gardners Lane

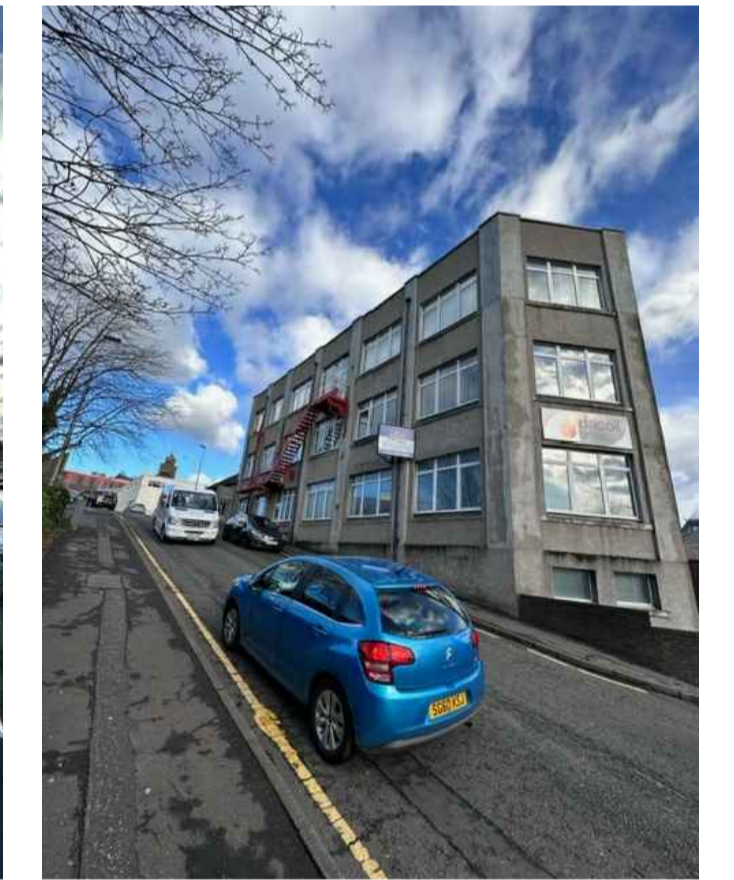

View along Gardners Lane

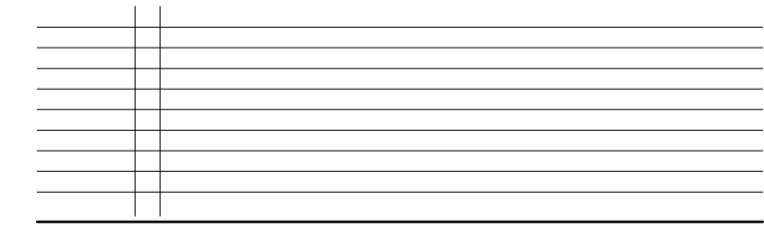

Architects *Designworks*
 Architecture Masterplanning Ecohomes

1/6 Dun-Ard Garden Edinburgh EH9 2HZ
 T 0131 672 3609

info@architectsdesignworks.com

Project: **Dacoll House**
 Gardners Lane
 Bathgate EH48 1TP

Drawing: **Existing Ground Floor Plan**
 Existing Photos

Scale: 1:200 @ A1 Date: Oct 23 Drawn:
 Status: **3264/L(2)02** Rev: