




Existing North Elevation



Existing South & East Elevation



Existing West Elevation from Gardners Lane

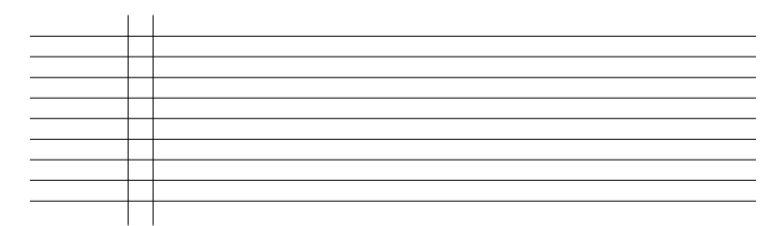

Architects *Designworks*
 Architecture Masterplanning Ecohomes

1/6 Dun-Ard Garden Edinburgh EH9 2HZ
 T 0131 672 3609

info@architectsdesignworks.com

Project: **Dacoll House**
 Gardners Lane
 Bathgate EH48 1TP

Drawing: **Existing Elevations**

Scale: 1:100 @ A1	Date: Oct 23	Drawn:
Status:	Orig No: 3264/L(2)09	Rev: