




### Use Class 4, 6 & 11 Areas

Unit 1: 711sqm 7653 sqft  
 Unit 2: 435sqm 4682 sqft  
 Unit 3:  
 Ground Floor : 429sqm 4617 sqft  
 Lower Grd Floor : 295sqm 3175 sqft  
 All areas thereby

### Residential

Studio Flats: 5no  
 1 Bed Flats: 9no  
 2 Bed Flats: 8no  
 3 Bed Flats: 2no  
 Total: 24 Flats

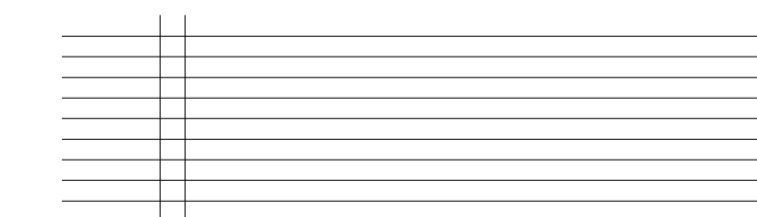

**Architects Designworks**  
 Architecture Masterplanning Ecohomes

1/6 Dun-Ard Garden Edinburgh EH9 2HZ  
 T 0131 672 3609

info@architectsdesignworks.com

Project: **Dacoll House**  
 Gardners Lane  
 Bathgate EH48 1TP

Drawing: **Proposed Ground Floor Plan**

Scale: 1:200 @ A1 Date: Oct 23 Drawn:  
 Status: **3264/L(2)07** Rev: