



Proposed First Floor Plan

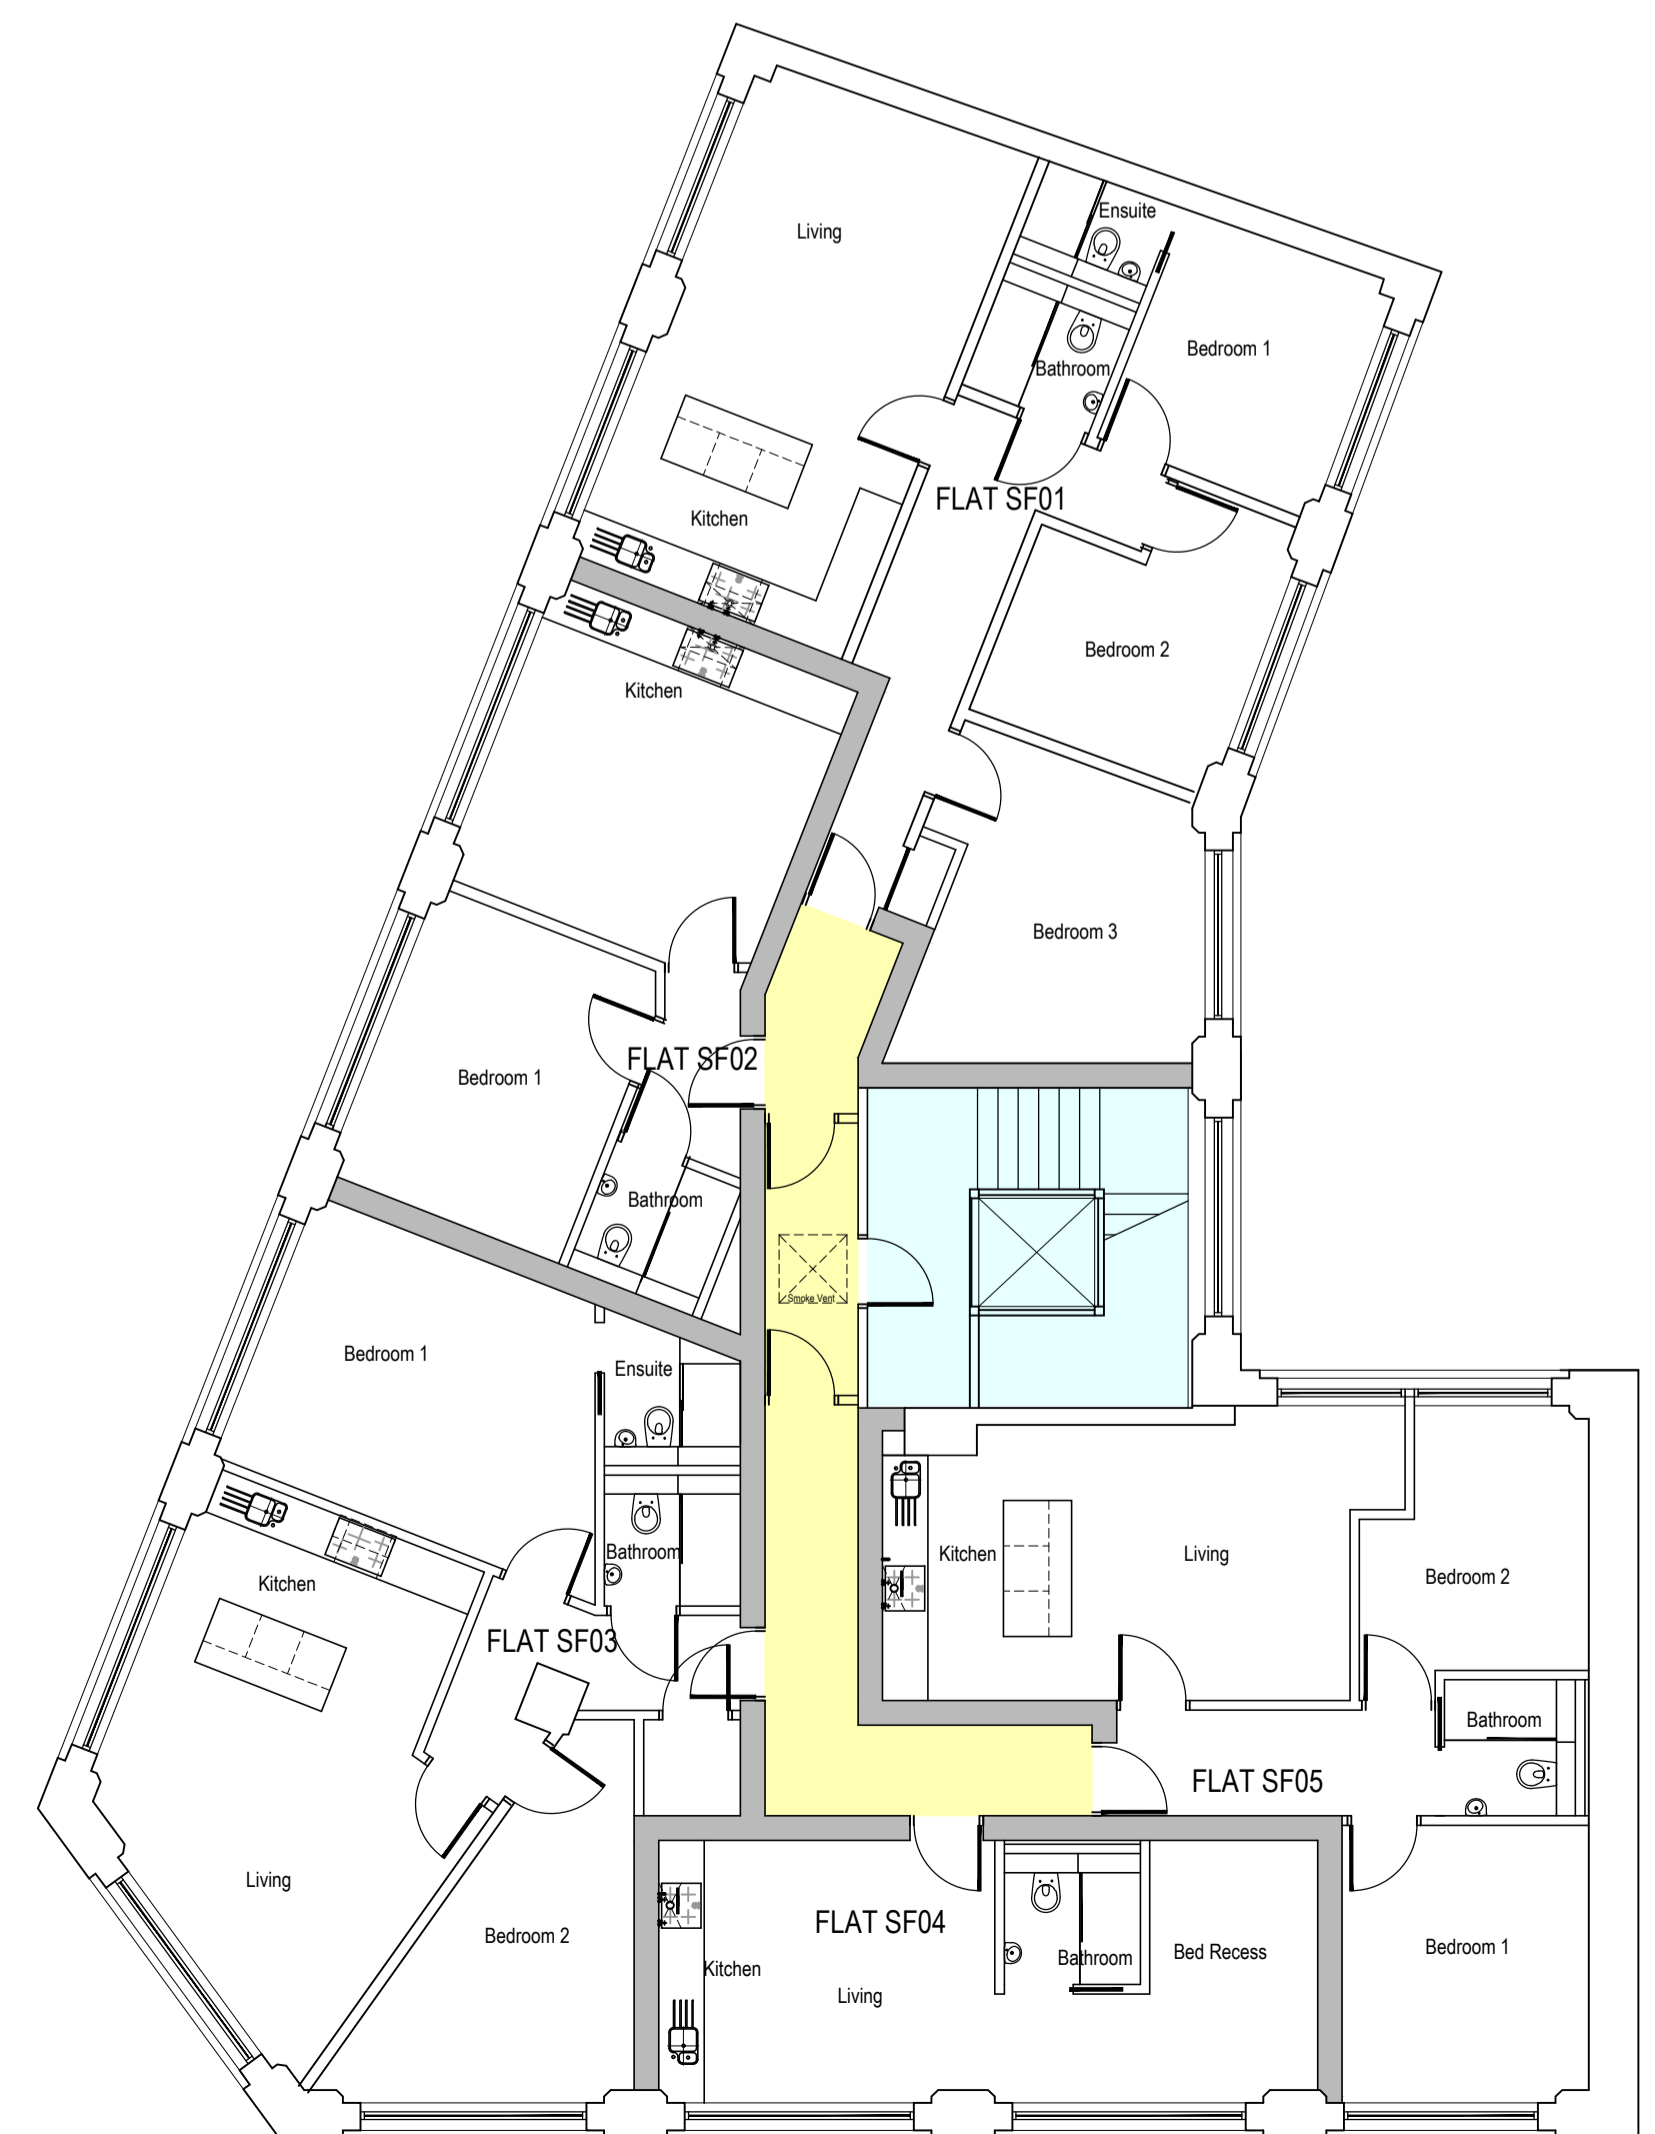

Proposed Second Floor Plan

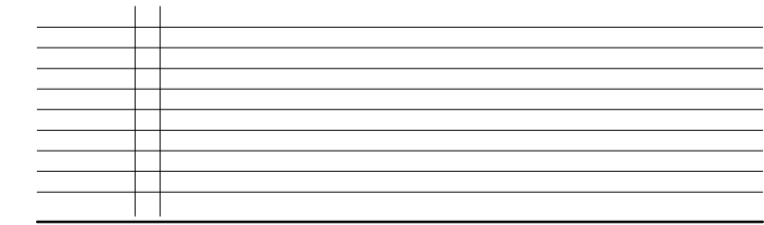

Architects *Designworks*
 Architecture Masterplanning Ecohomes

1/6 Dun-Ard Garden Edinburgh EH9 2HZ
 T 0131 672 3609

info@architectsdesignworks.com

Project: **Dacoll House**
 Gardners Lane
 Bathgate EH48 1TP

Drawing: **Proposed First & Second Floor Plan**

Scale: 1:100 @ A1 Date: Oct 23 Drawn:

Status:

Orig No:	3264/L(2)08	Rev:
----------	-------------	------