


Existing First Floor Plan

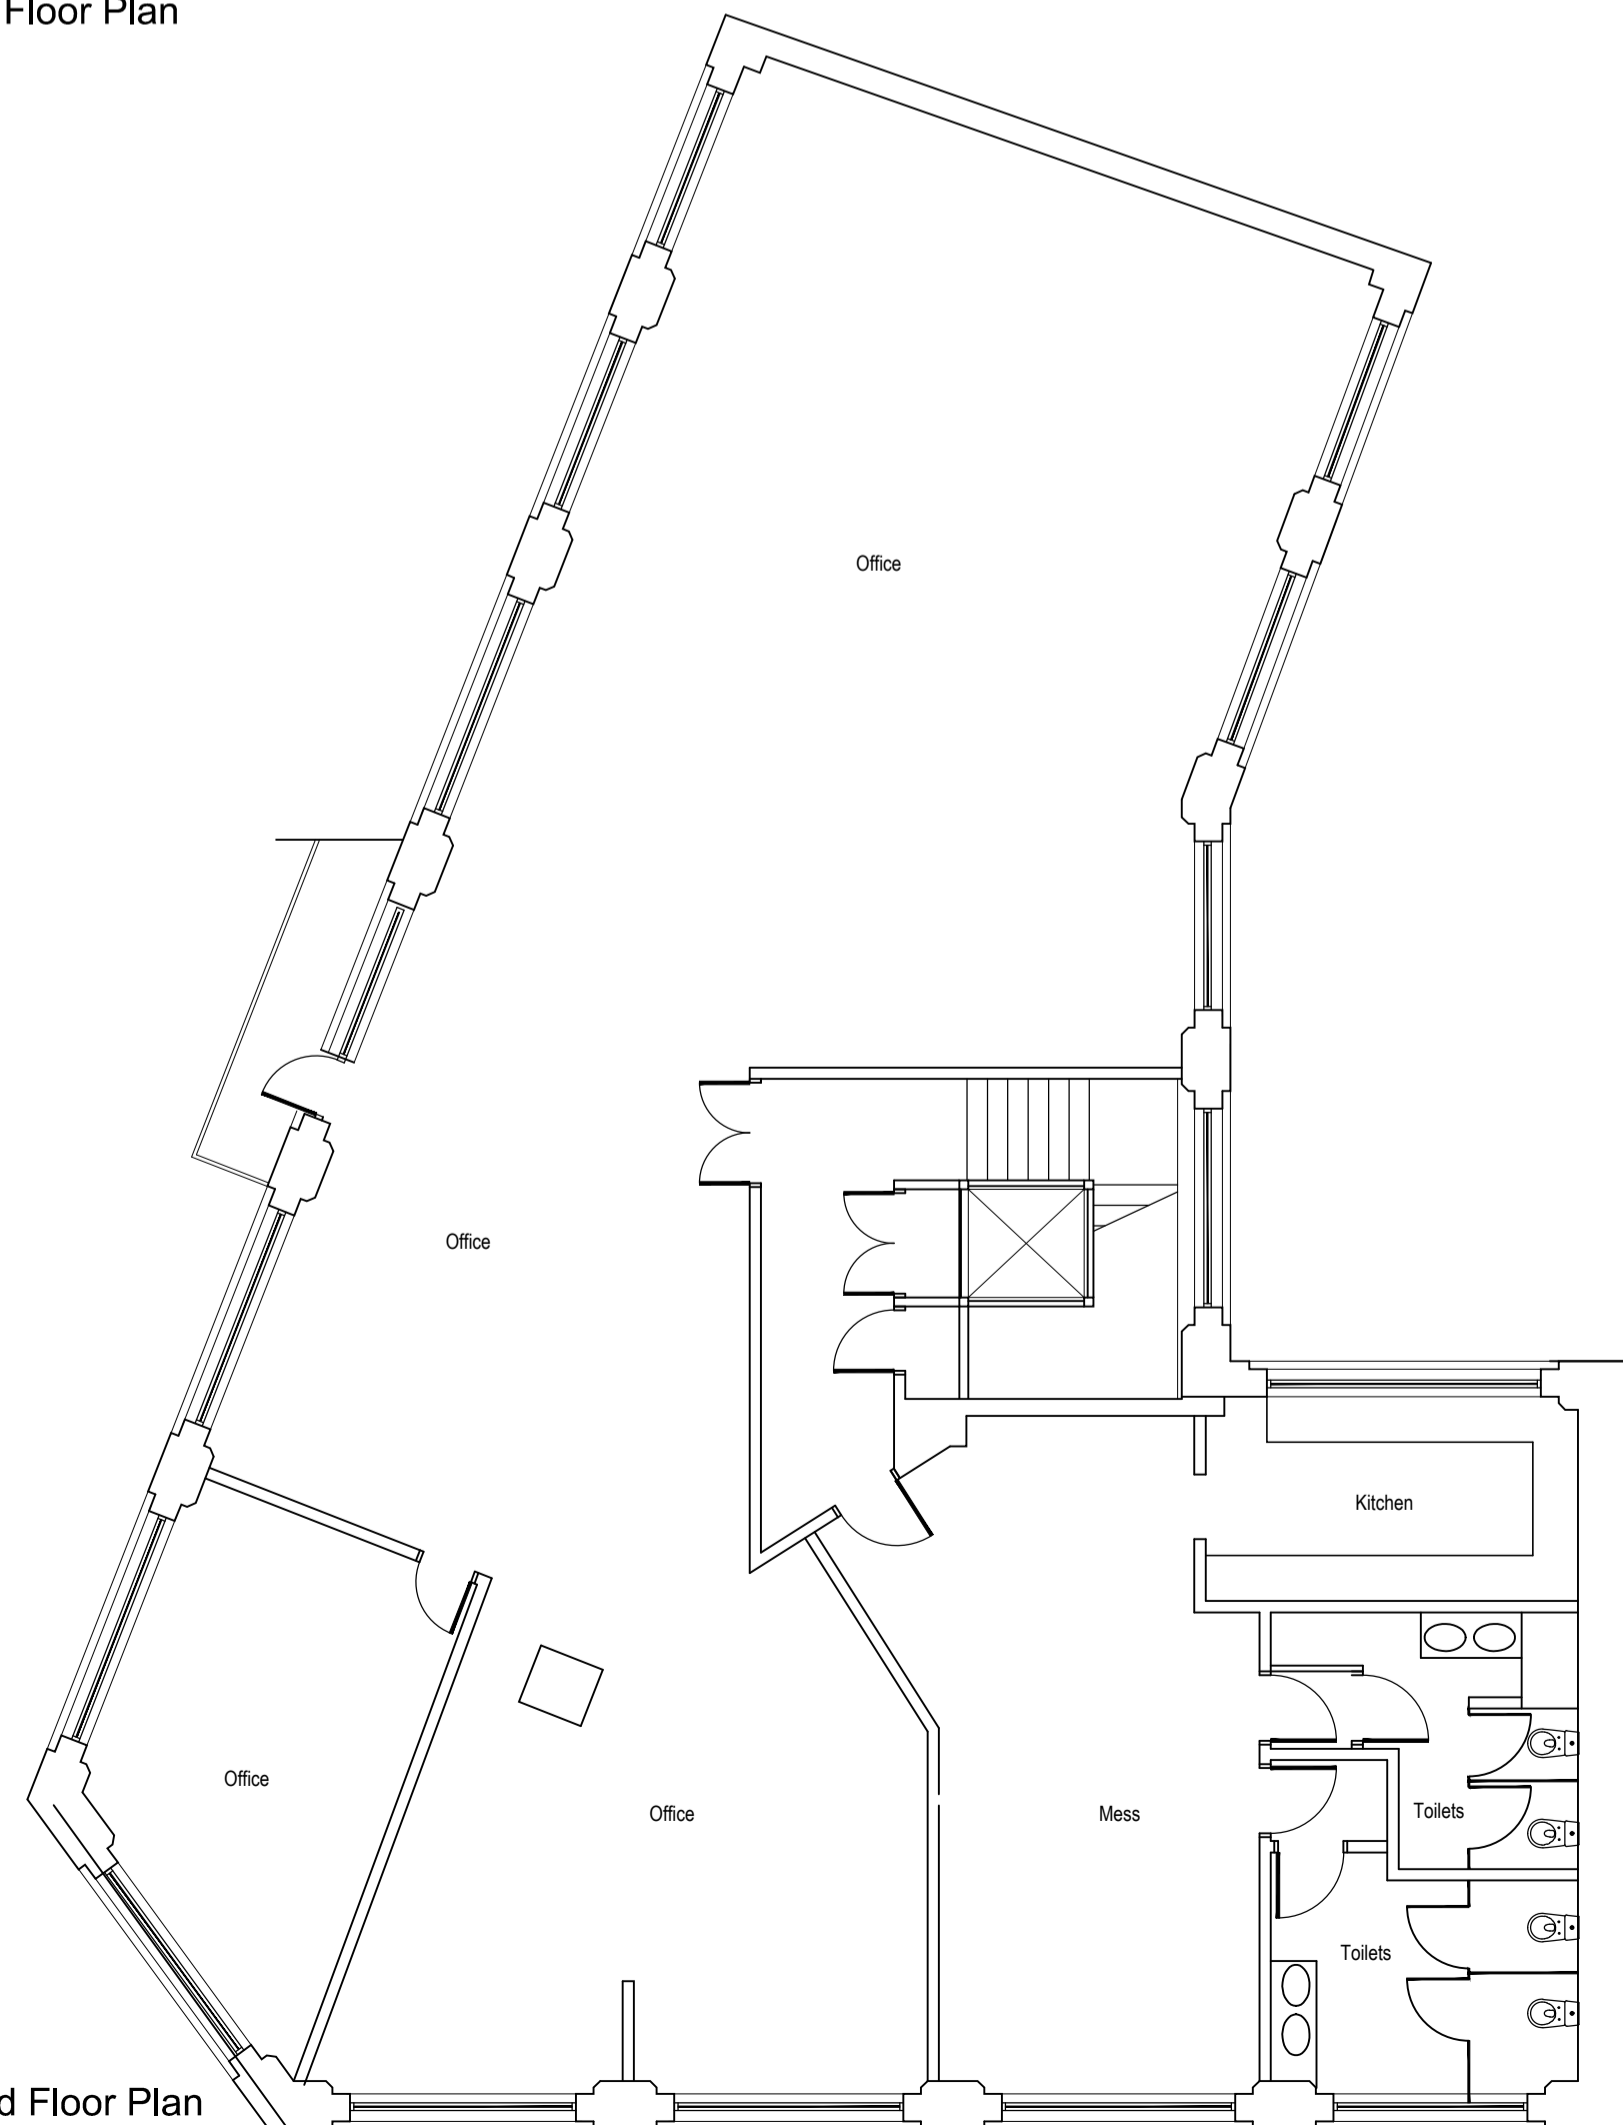

Existing Second Floor Plan



**Architects** *Designworks*  
 Architecture Masterplanning Ecohomes

1/6 Dun-Ard Garden Edinburgh EH9 2HZ  
 T 0131 672 3609

info@architectsdesignworks.com

Project: **Dacoll House**  
 Gardners Lane  
 Bathgate EH48 1TP

Drawing: **Existing First & Second Floor Plan**

Scale: 1:100 @ A1 Date: Oct 23 Drawn:  
 Status: **3264/L(2)03** Rev: