


1 : 200
SITE PLAN
EXISTING

APPENDIX 1

NORTH

1 : 200 @ A4

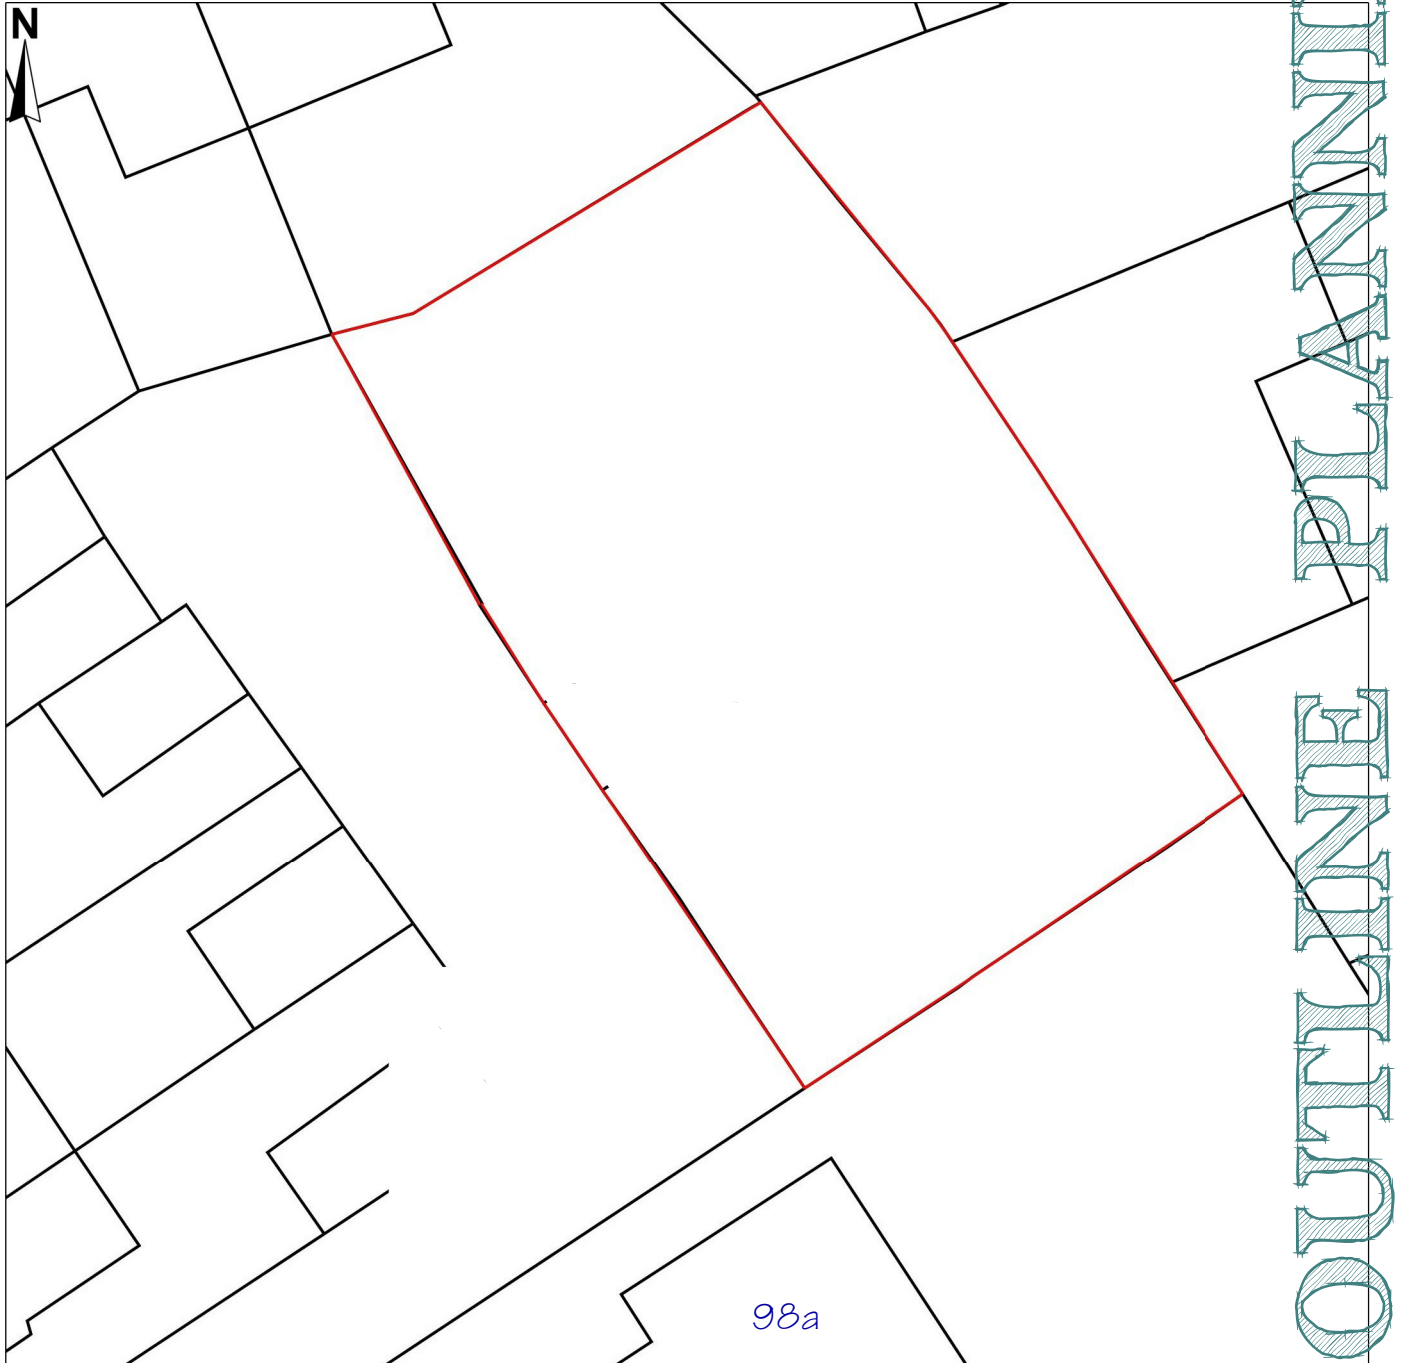

PROPOSED 3x FOUR BEDROOM TOWNHOUSES
ON LAND ADJACENT TO
98a PARK ROAD BLACKPOOL
FY1 4ES

DATE
SEPTEMBER 2023
SCALE
1:200 @A4
DRAWING NUMBER
2023/PL/BL/09/TI/
APPENDIX 1
AD CONSULTANTS ~TEL. 079710 29061