



1 : 200  
SITE PLAN  
PROPOSED

NORTH

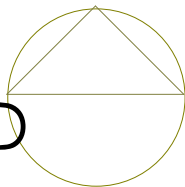

002

OUTLINE PLANNING

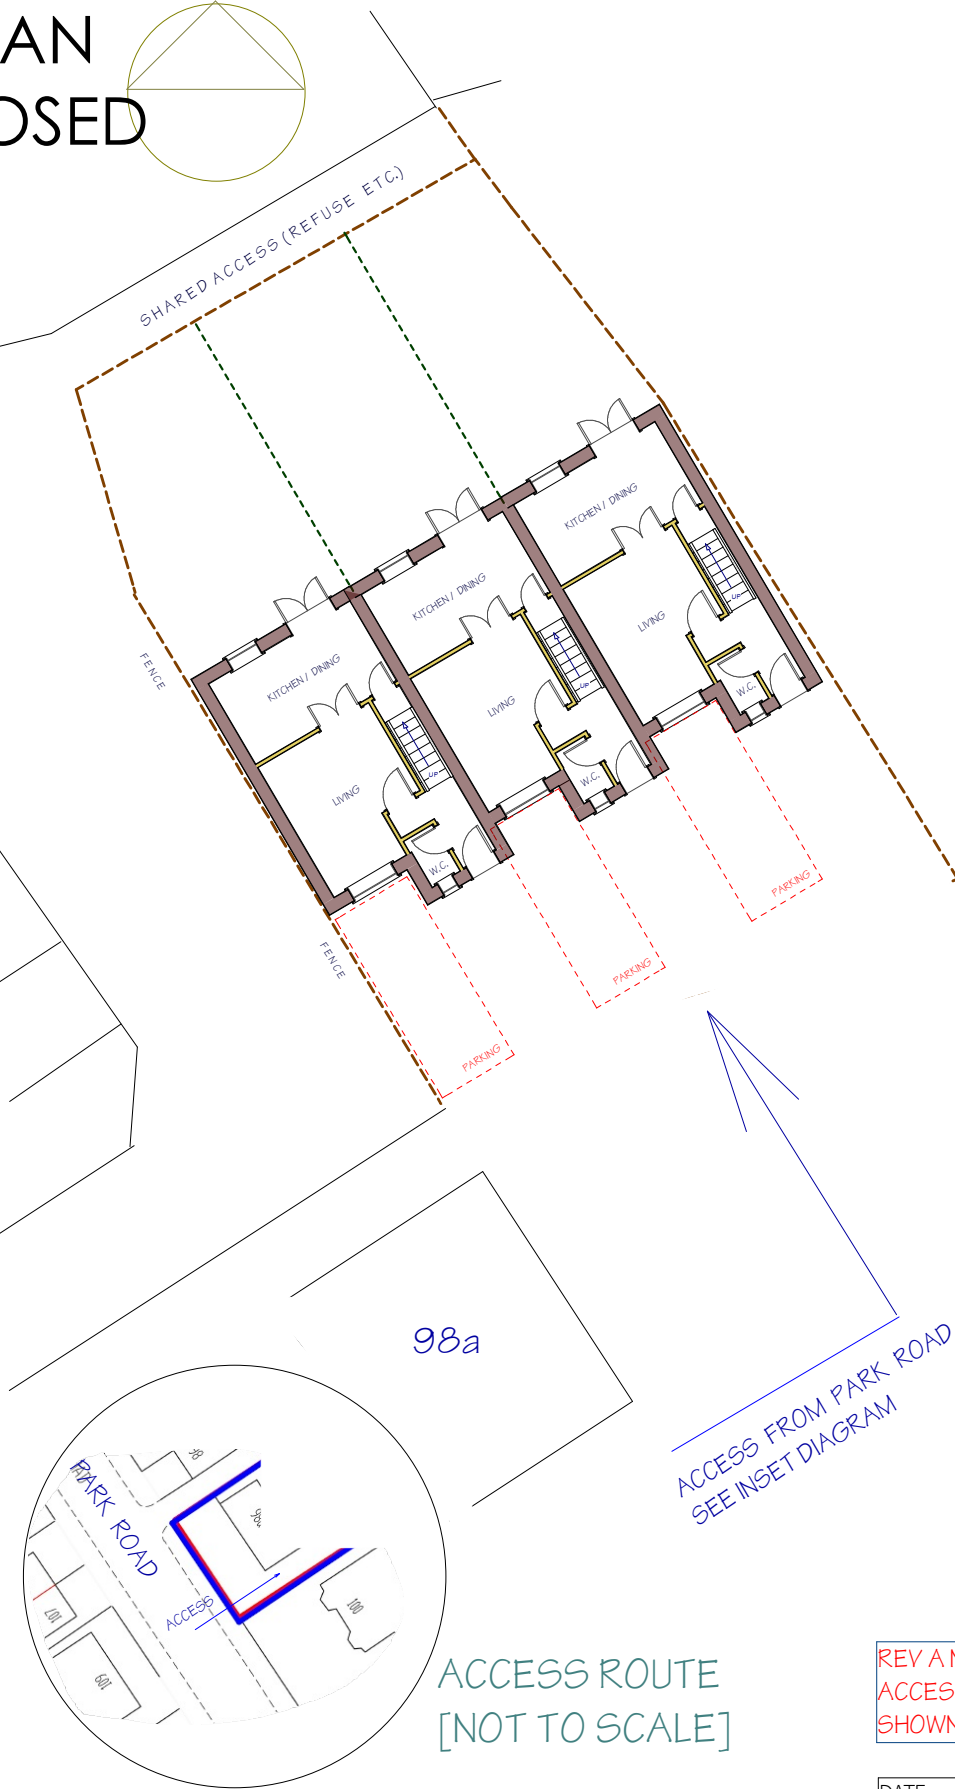

98a

ACCESS FROM PARK ROAD  
SEE INSET DIAGRAM



ACCESS ROUTE  
[NOT TO SCALE]

REV A NOV. 23  
ACCESS FROM PARK ROAD  
SHOWN

PROPOSED 3x FOUR BEDROOM TOWNHOUSES  
ON LAND ADJACENT TO  
98a PARK ROAD BLACKPOOL  
FY1 4ES

DATE  
SEPTEMBER 2023  
SCALE  
1:200 @A4  
DRAWING NUMBER  
2023/PL/BL/09/TI/002A  
AD CONSULTANTS ~TEL. 079710 29061