



1 : 200
SITE PLAN

NORTH

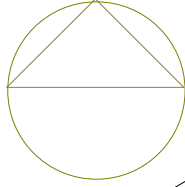

002

OUTLINE PLANNING

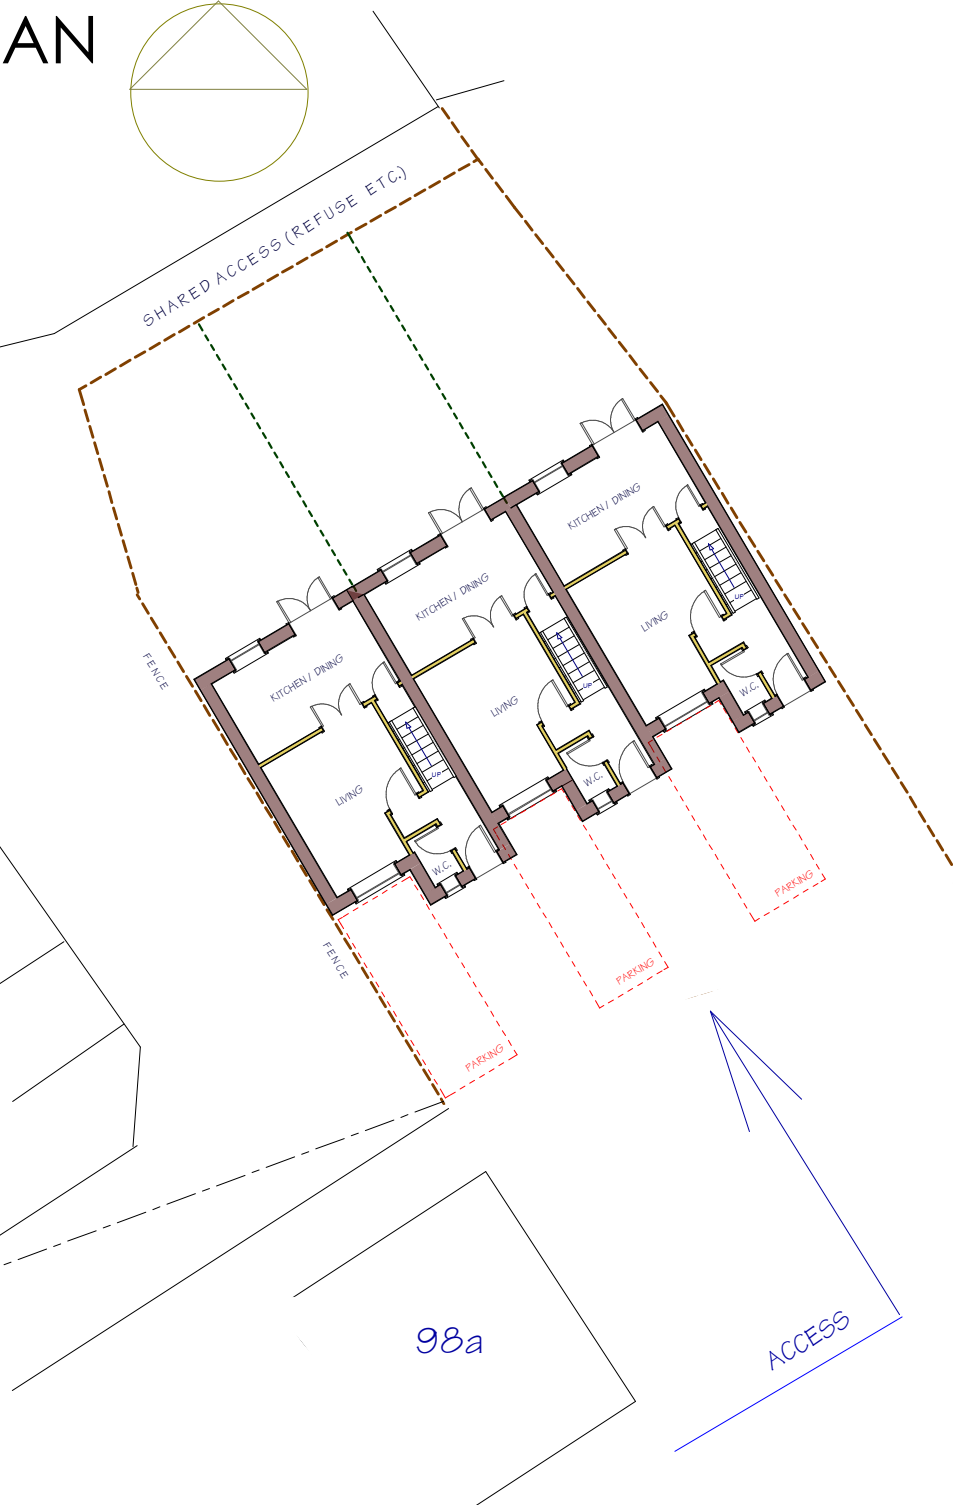

PROPOSED 3x FOUR BEDROOM TOWNHOUSES
ON LAND ADJACENT TO
98a PARK ROAD BLACKPOOL
FY1 4ES

DATE
SEPTEMBER 2023
SCALE
1:100 @A3
DRAWING NUMBER
2023/PL/BL/09/TI/002
AD CONSULTANTS ~TEL. 079710 29061