




This drawing must not be scaled. Discrepancies are to be reported to the Architect immediately. All dimensions are approximate and are to be checked on site. All information to be subject to site surveys. This drawing, or any portion of it must not be reproduced without prior consent from the Architect.
 © Joseph Boniface Architects Ltd




PROPOSED PLAN
 0m 10m N

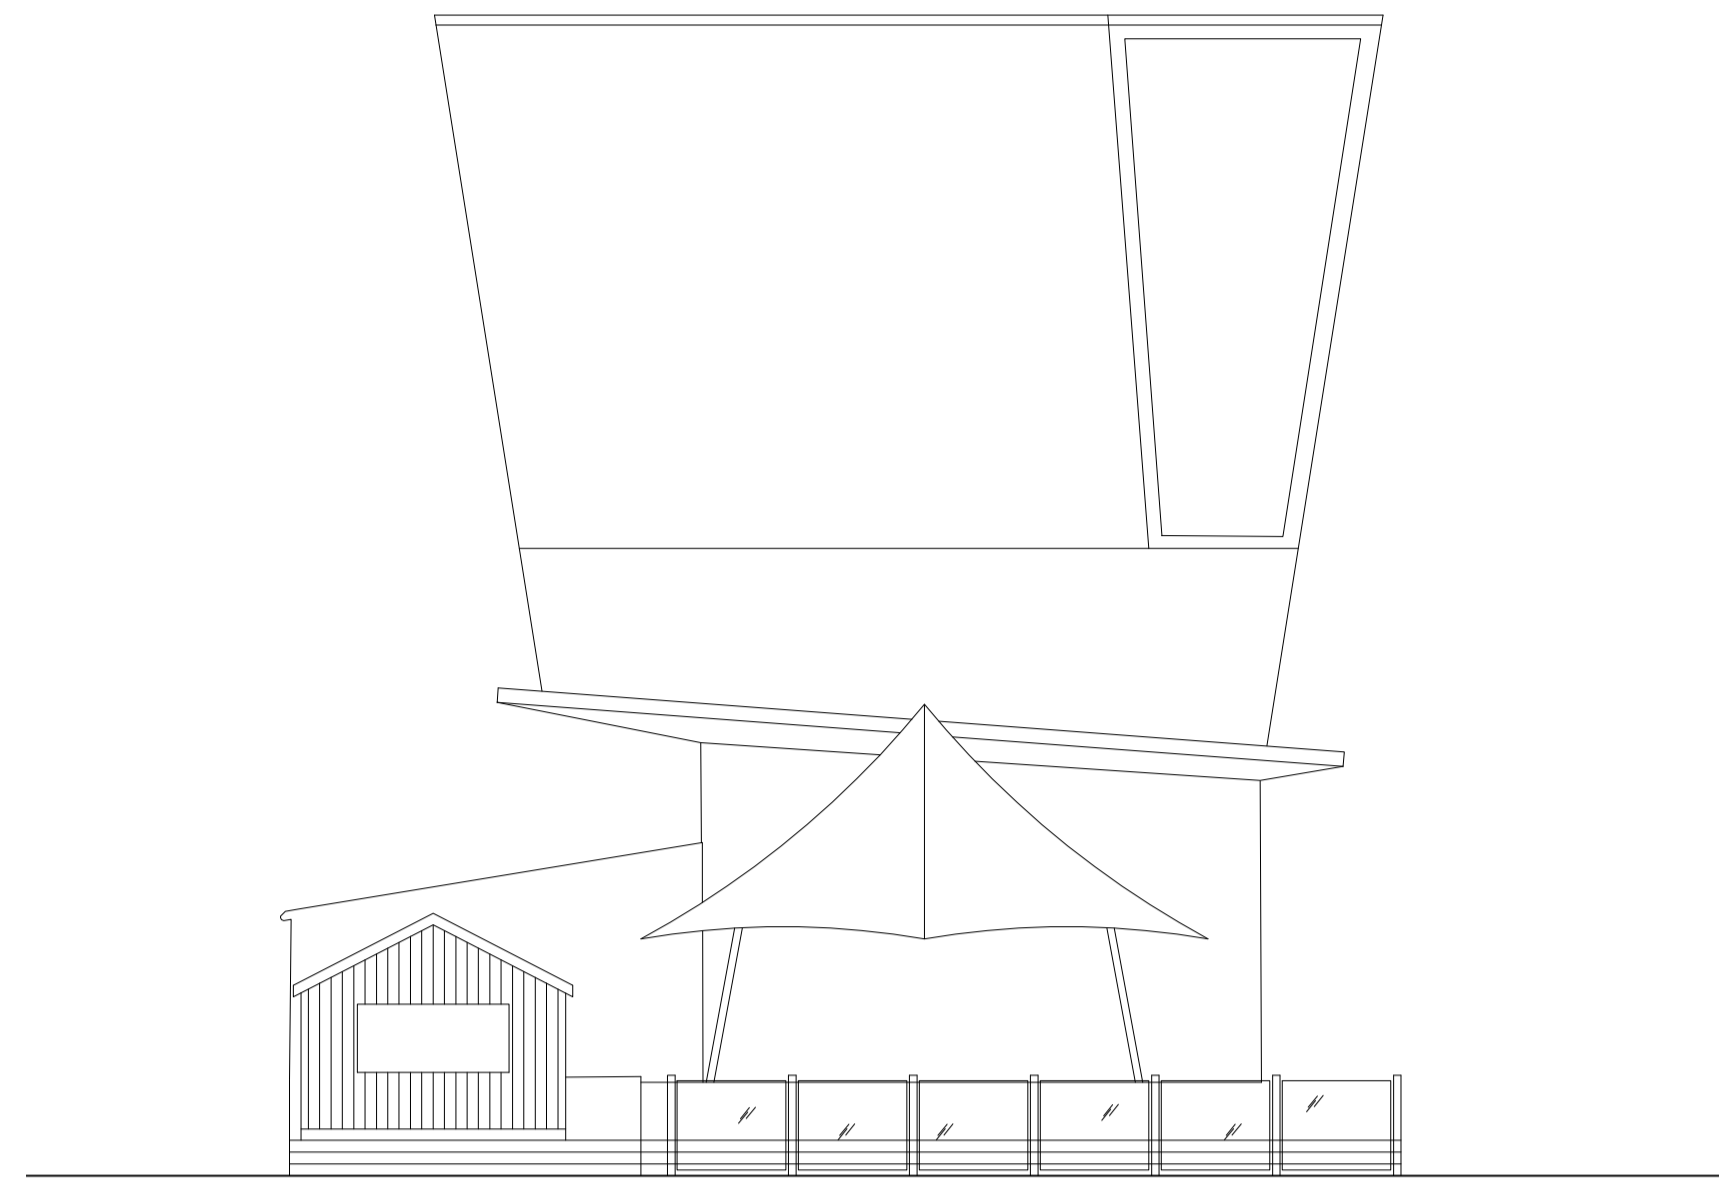

Proposed South Elevation

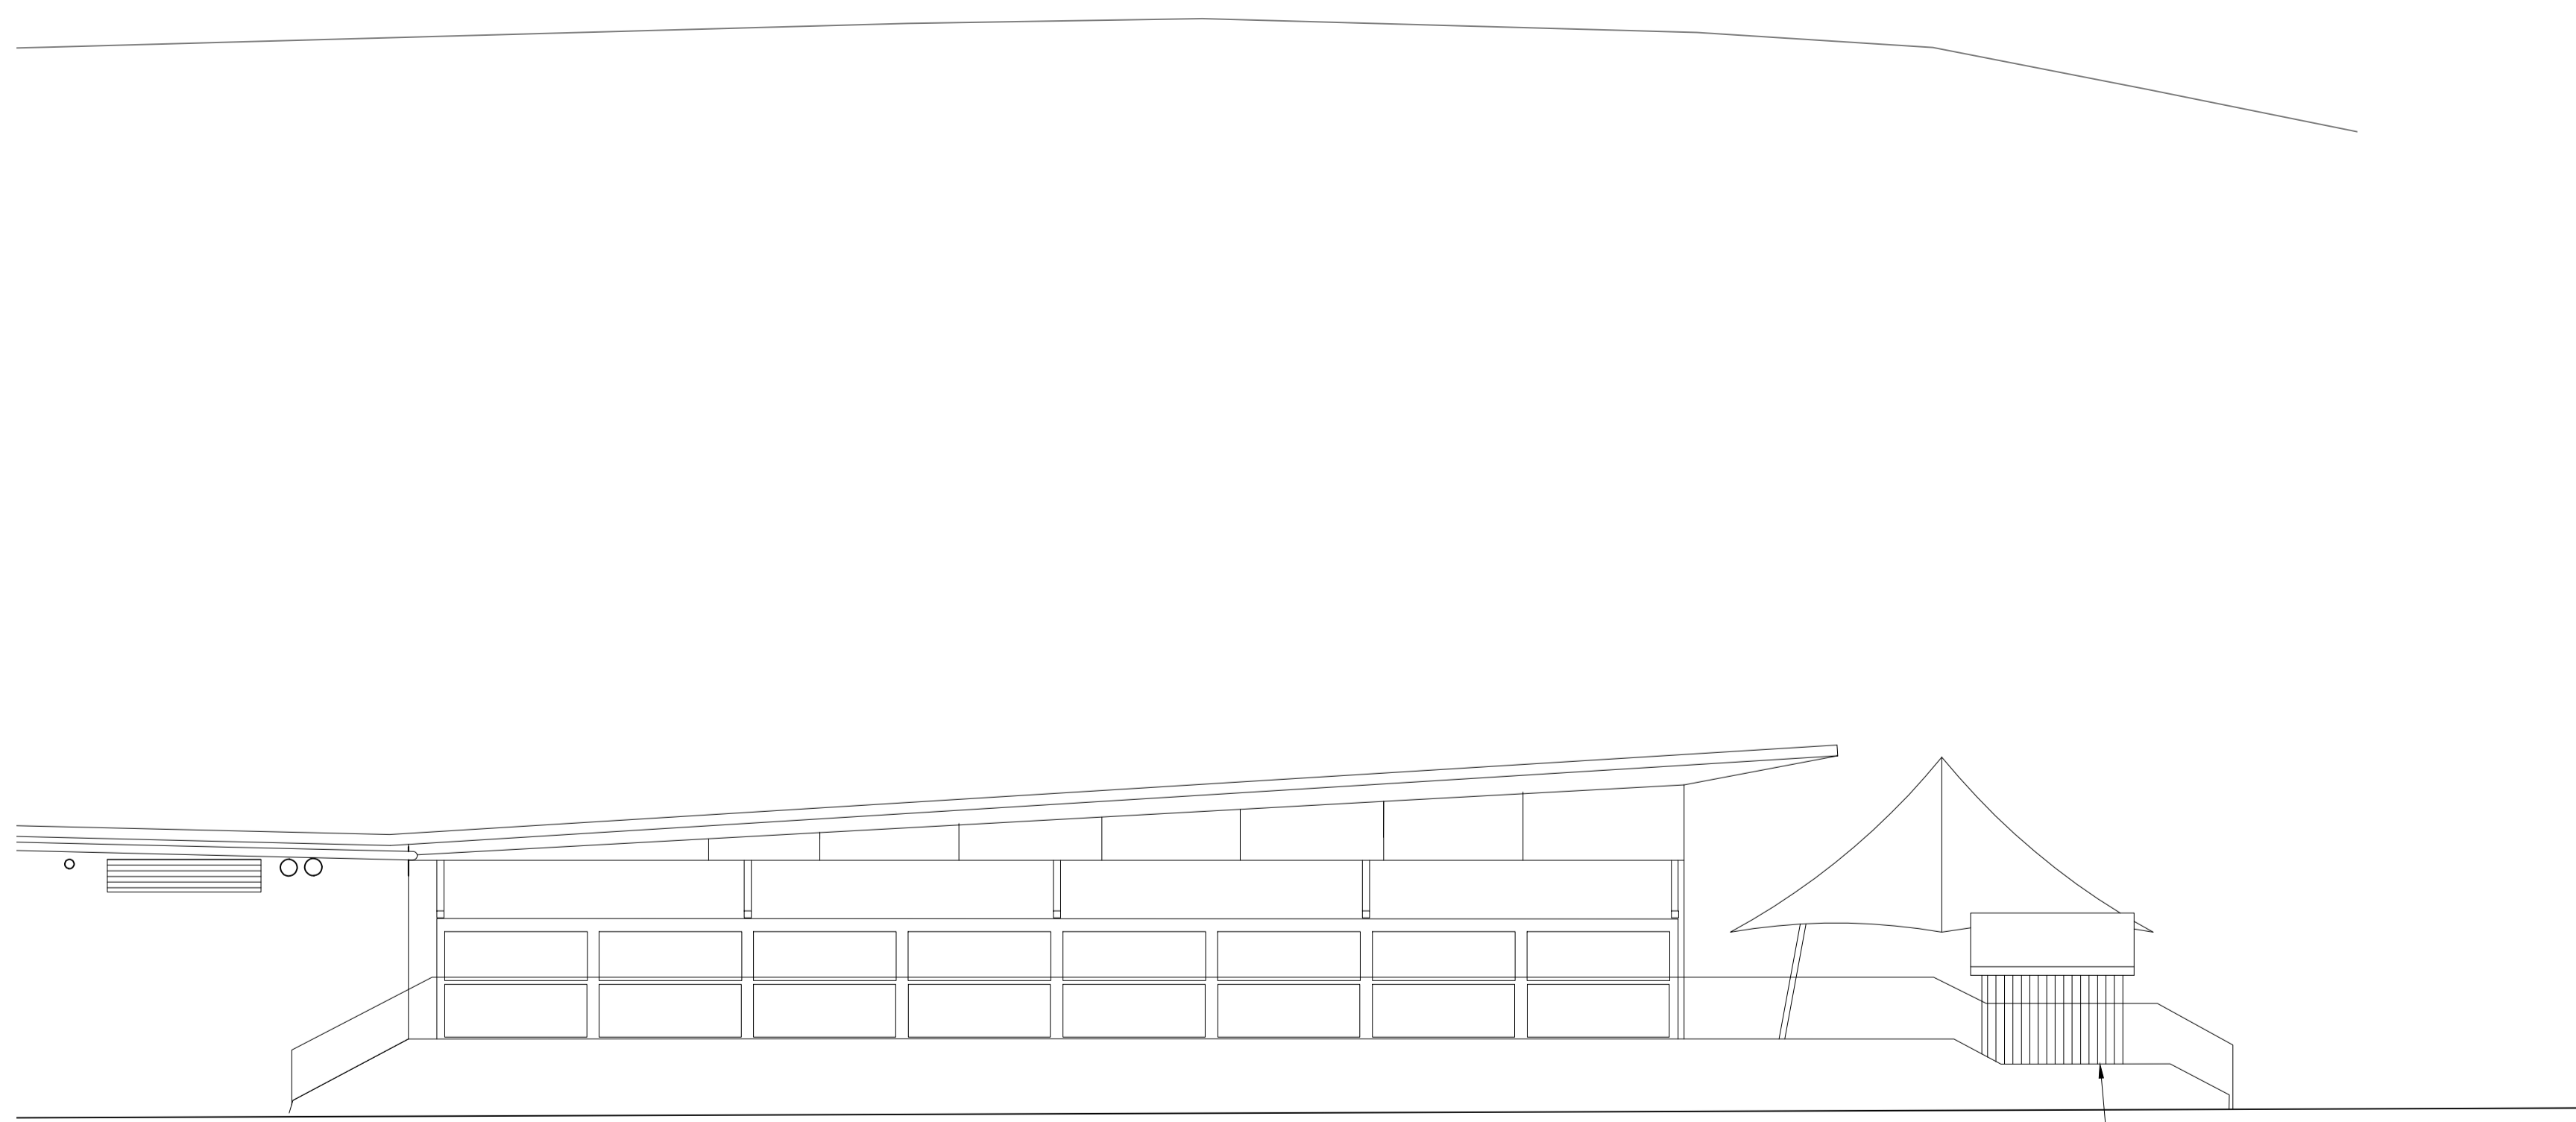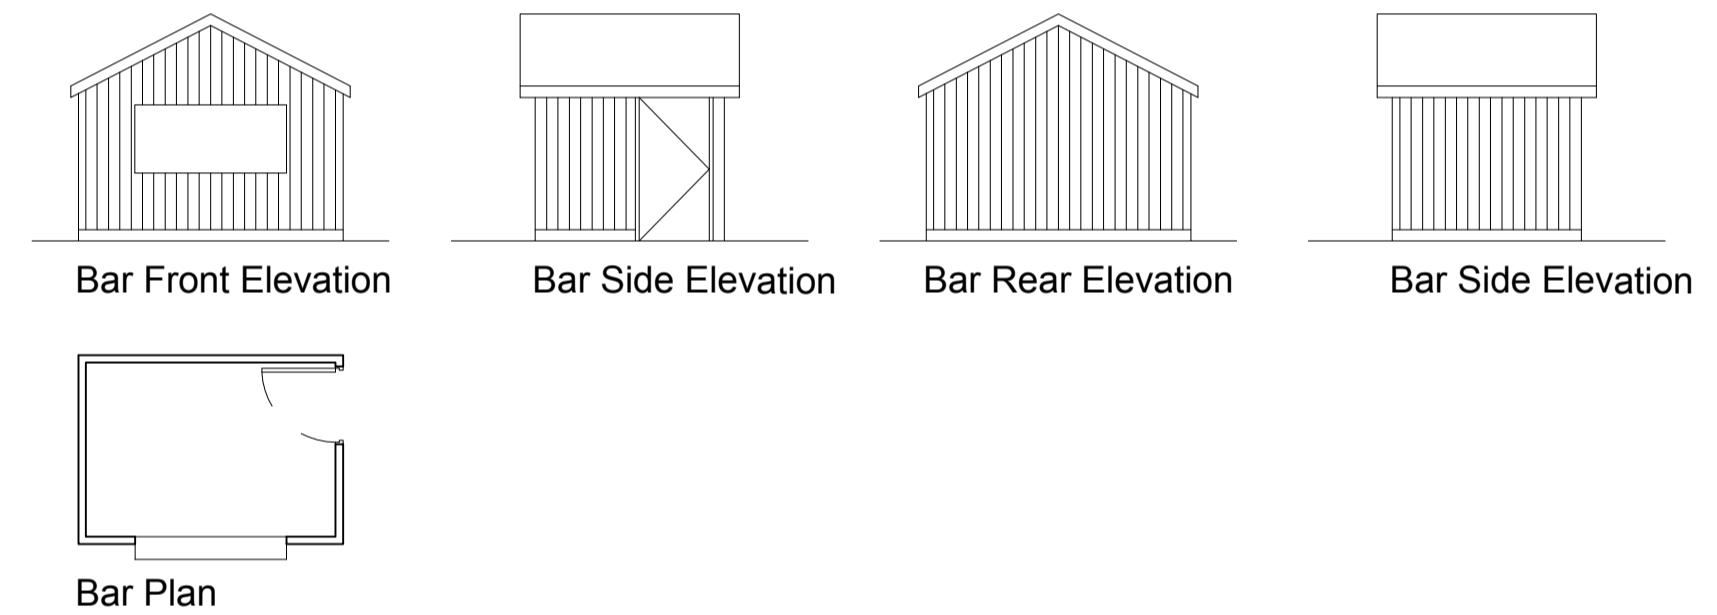

Proposed West Elevation

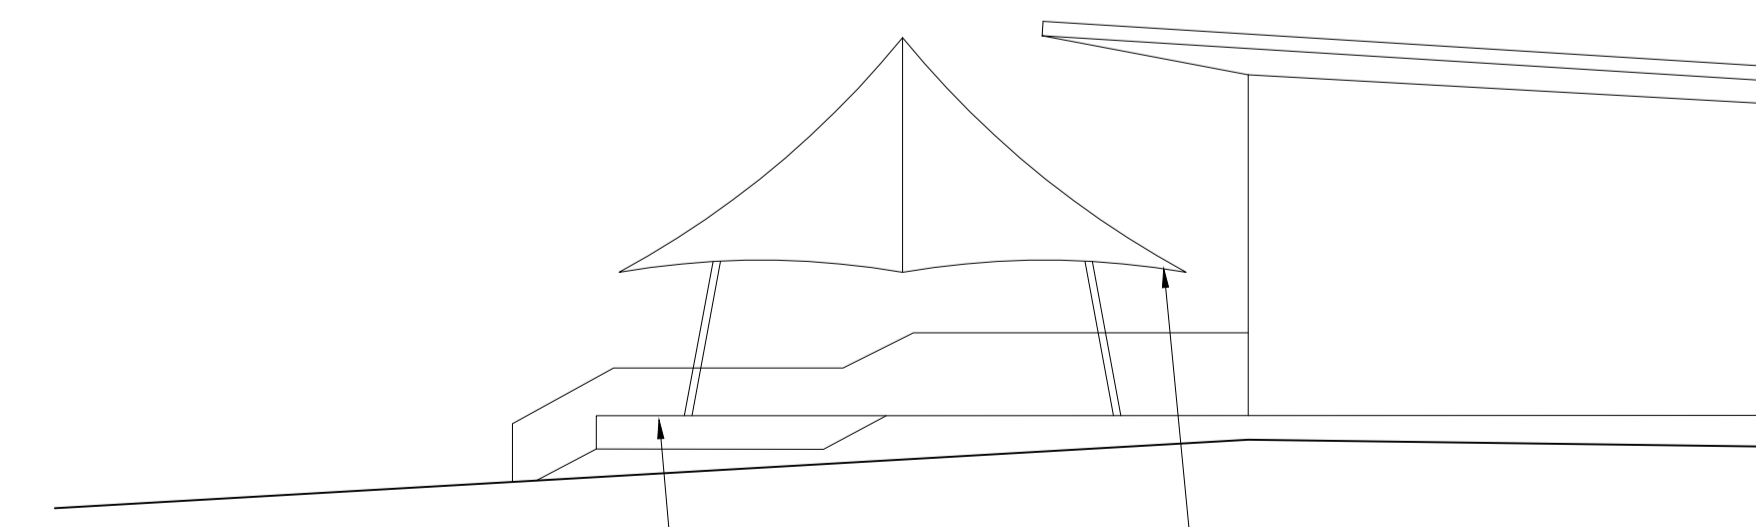

Proposed East Elevation

Raised deck to match level of terrace adjacent Teepee

Rev.	Amendment	Date	By / Chk
1	- Initial issue.	23/11/23	JB / LS



Joseph Boniface Architects Ltd
 01253 280 485
 bonifacearchitects.co.uk
 office@bonifacearchitects.co.uk
 62 Caunce Street, Blackpool, FY1 3LA.

Project
Temporary Teepee and Bar to Terrace, Beach House, Promenade, Blackpool

Client
Mr. & Mrs. Tchabanian

Drawing Title
Proposed Plan and Elevations

Status
PLANNING

Scale
1:100 @ A1

Drawn By
JB Date
22/11/2023

Drawing Number
JBA600-PL-003 Revision
/