

THE COMPLEATFOOD GROUP

Palethorpes Bakery

Project
Proposed New Security Gate House Project


Drawing Title
Proposed Site Plan

Scale 1:100 @ A1	Date November 2023
Drawing No. cd4027	Revision A

Key

- Site Boundary
- Site Internal Fencing
- Proposed Construction
- Demolished / Removed Construction

Rev	Description	Date
A	New Gate House layout amended. Temporary Gate House details amended.	27.11.23

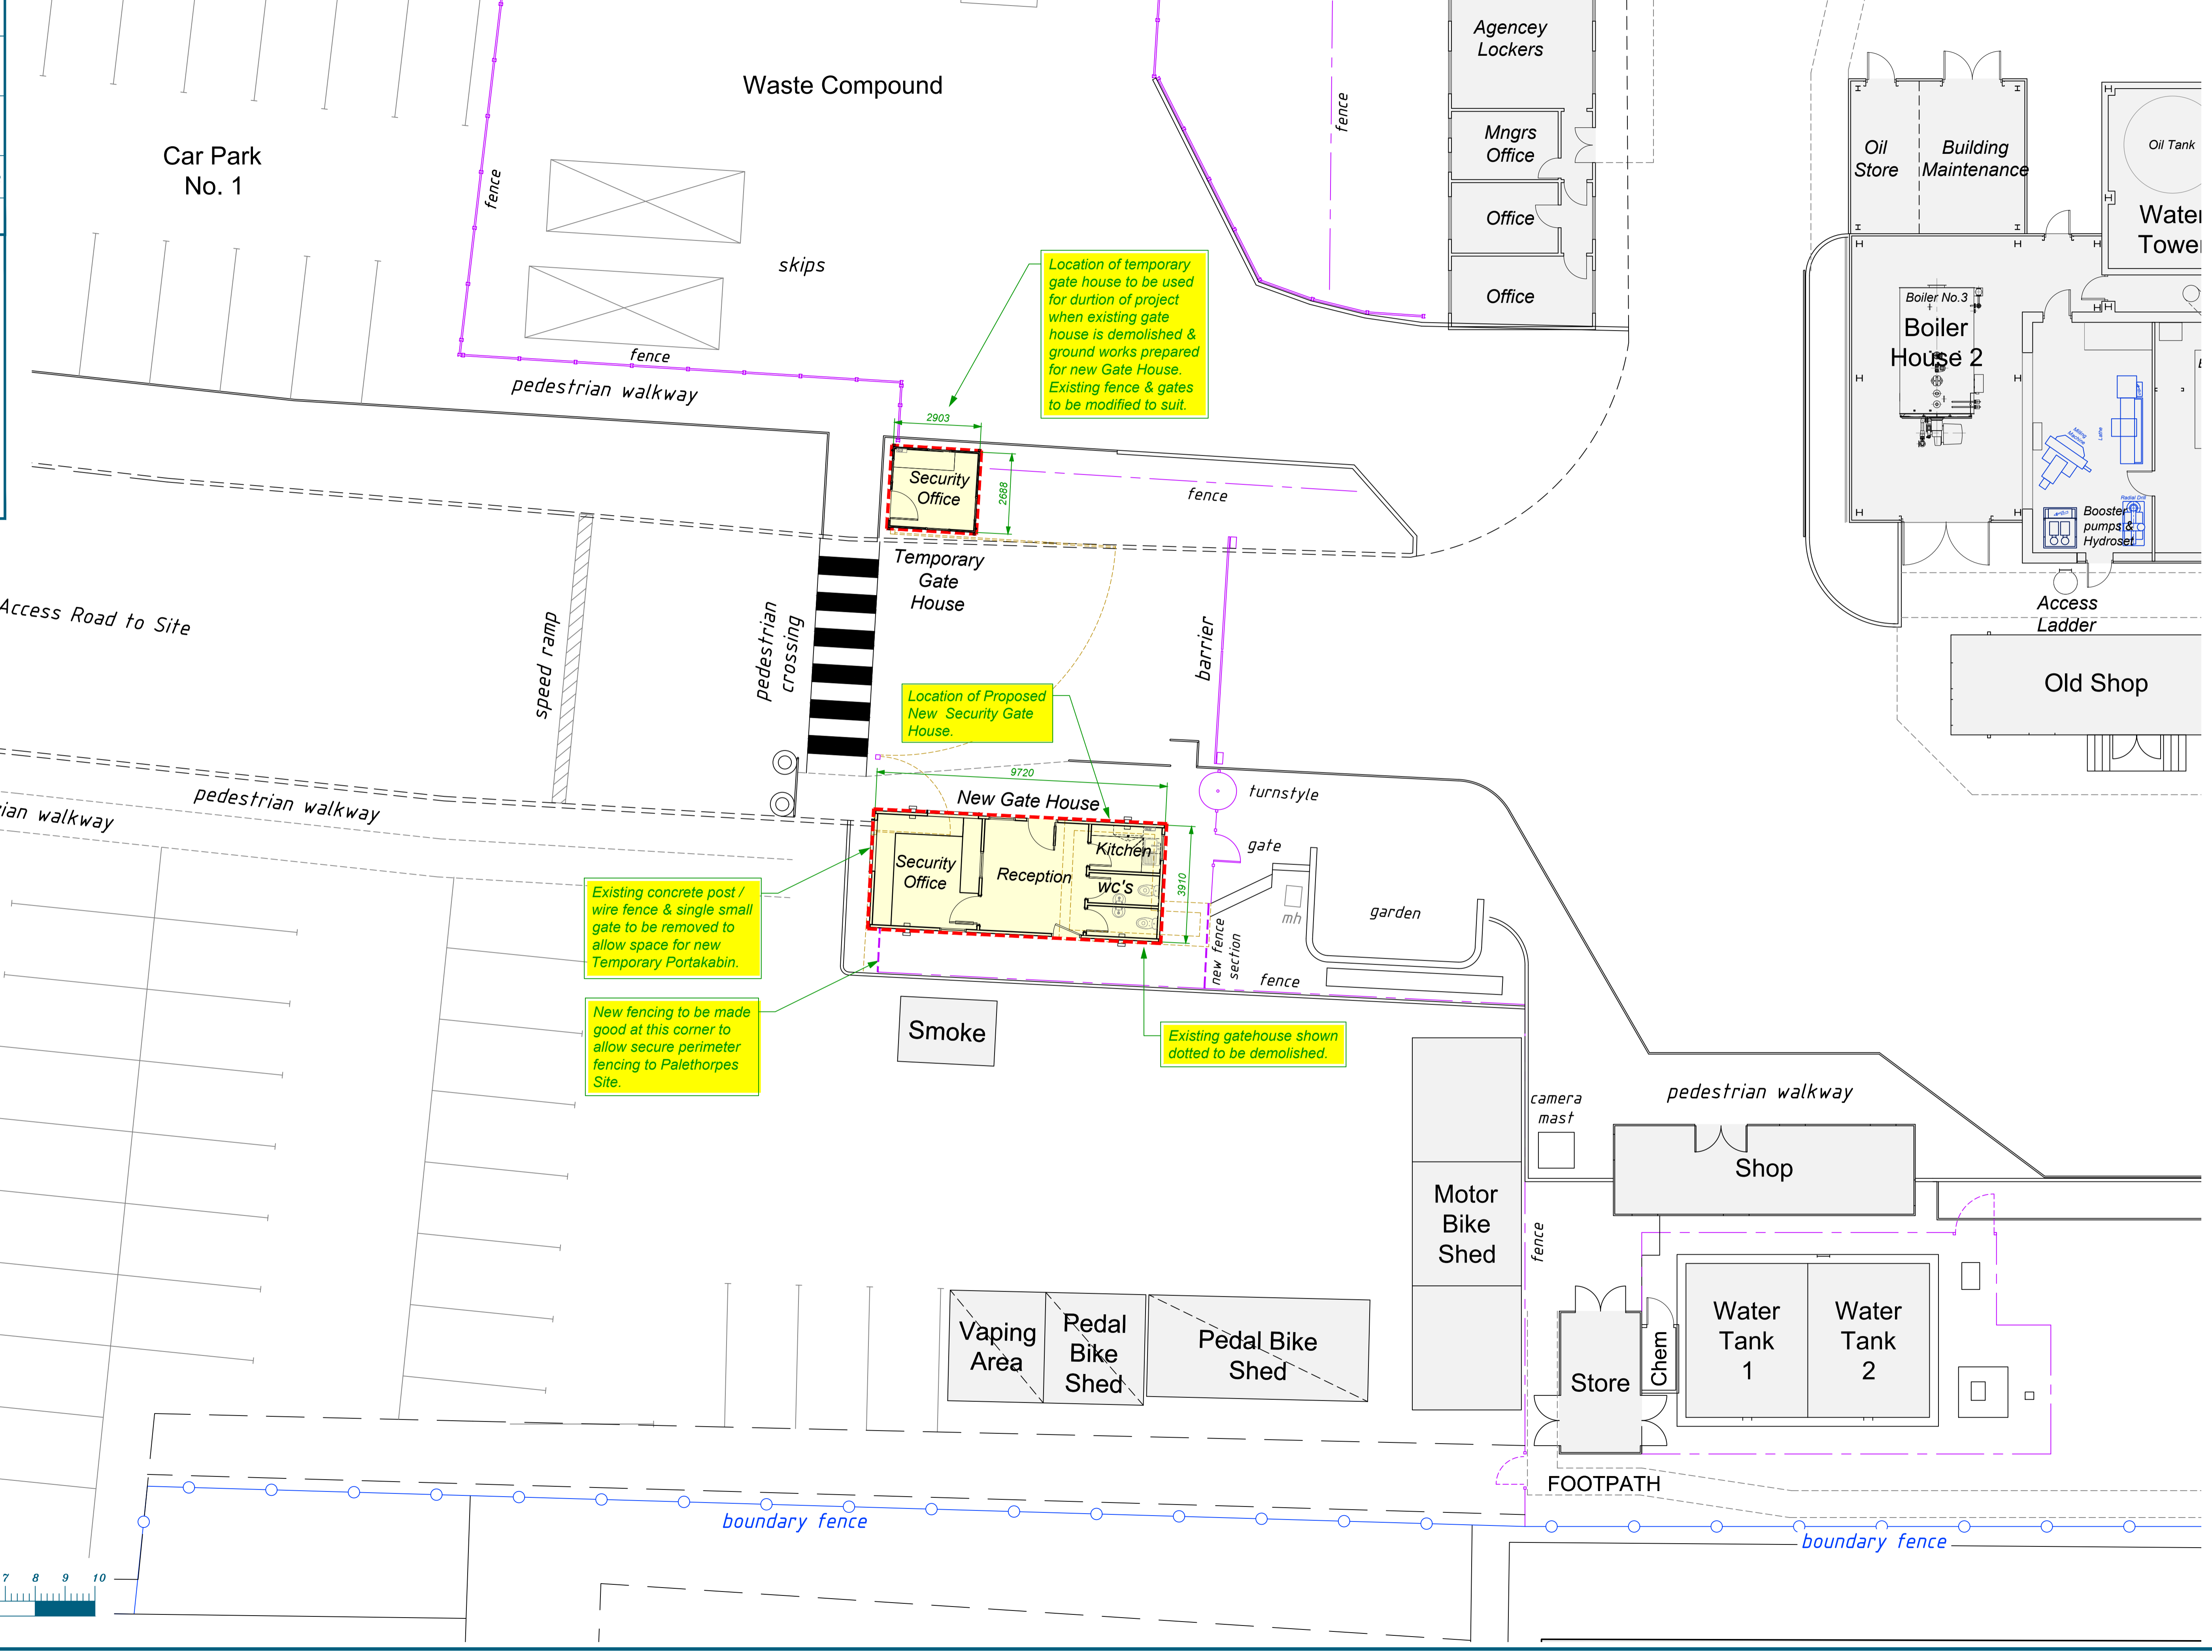

Location of temporary gate house to be used for duration of project when existing gate house is demolished & ground works prepared for new Gate House. Existing fence & gates to be modified to suit.

Location of Proposed New Security Gate House.

Existing concrete post / wire fence & single small gate to be removed to allow space for new Temporary Portakabin.

New fencing to be made good at this corner to allow secure perimeter fencing to Palethorpes Site.

Existing gatehouse shown dotted to be demolished.

