


Palethorpes Bakery


Project Proposed New Security Gate House Project	
Drawing Title Proposed Plan & Elevations of Security Gate House	
Scale 1:50 @ A2	Date November 2023
Drawing No. cd4029	Revision A

MATERIAL LIST


- 01 External Walls & Wall Trims**
Portakabin walls, colour goosewing grey nearest BS ref 1-0 A 05.
- 02 Retaining Wall**
Concrete retaining wall, colour fair faced concrete.
- 03 Corner Trims**
Aluminium trims, colour silver.
- 04 Roof**
Metal deck - colour white nearest BS 4800 ref E 055.
- 05 External Windows**
Aluminum framed double glazed windows, colour blue foil wrapped ref. Renolot - Werke GmbH 515005-167.
- 06 External Door**
Aluminium framed door, colour goosewing grey nearest BS ref 1-0 A 05. Door on South Elevation complete with glazed panels.
- 07 Lodastrut Legs**
Metal columns, colour grey BS 4800 ref 00 E 55
- 08 Fascia**
Metal coted fascia, colour grey RAL 7042.
- 09 Gutters & Rainwater Pipes**
Plastic gutters & rainwater pipes, colour grey RAL 7042.

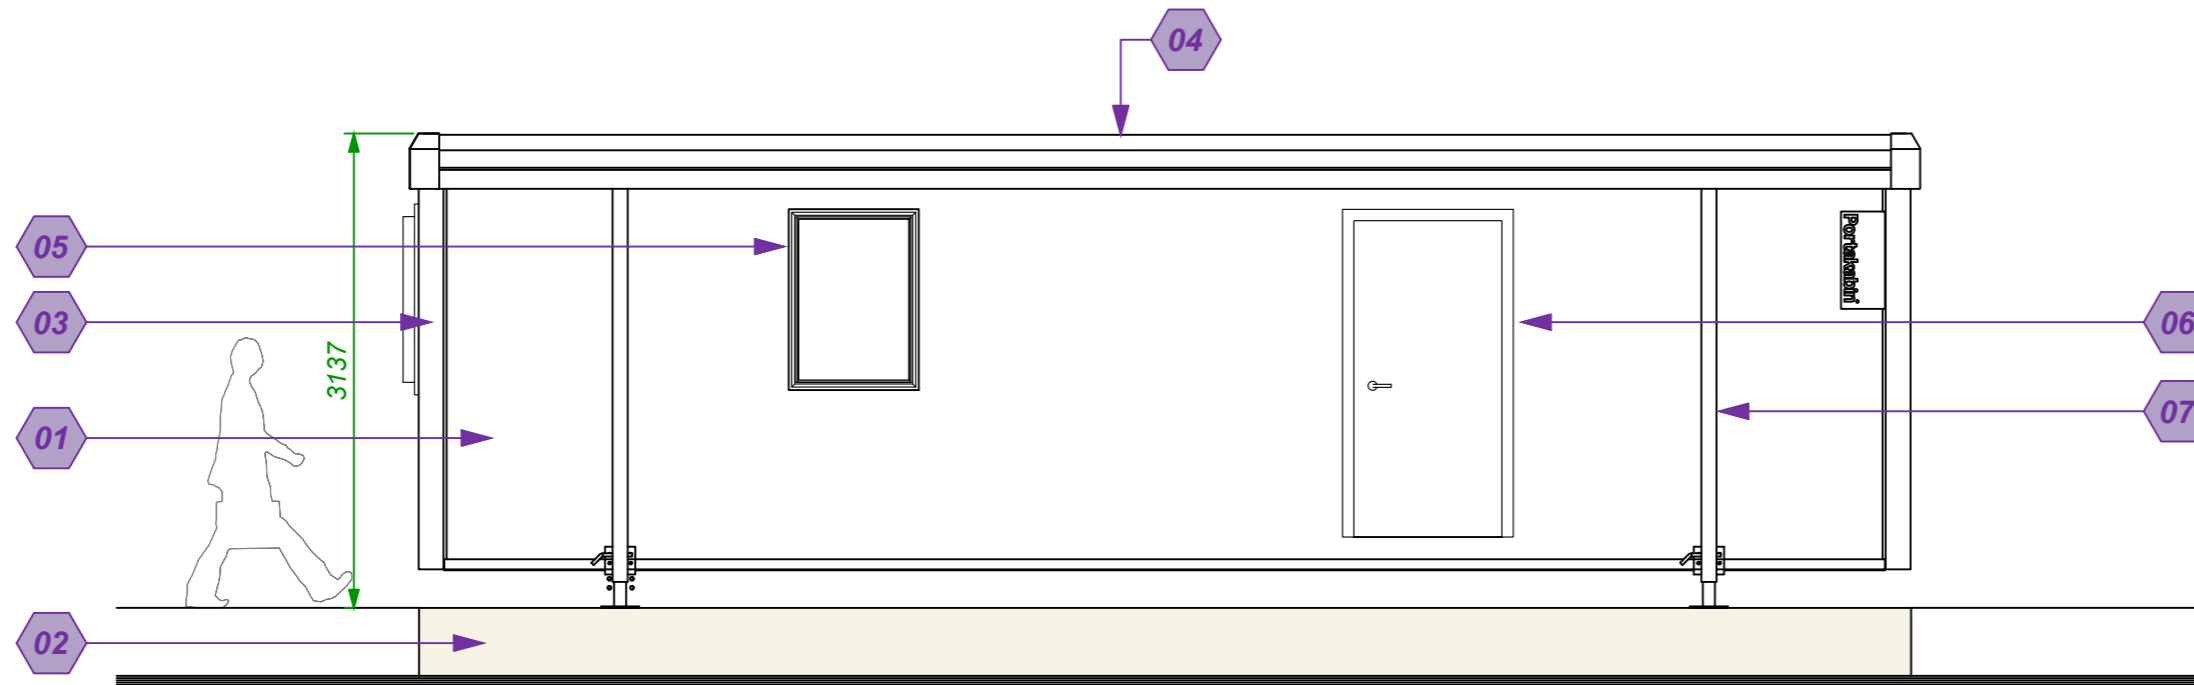


ELEVATION A (North) - scale 1:50

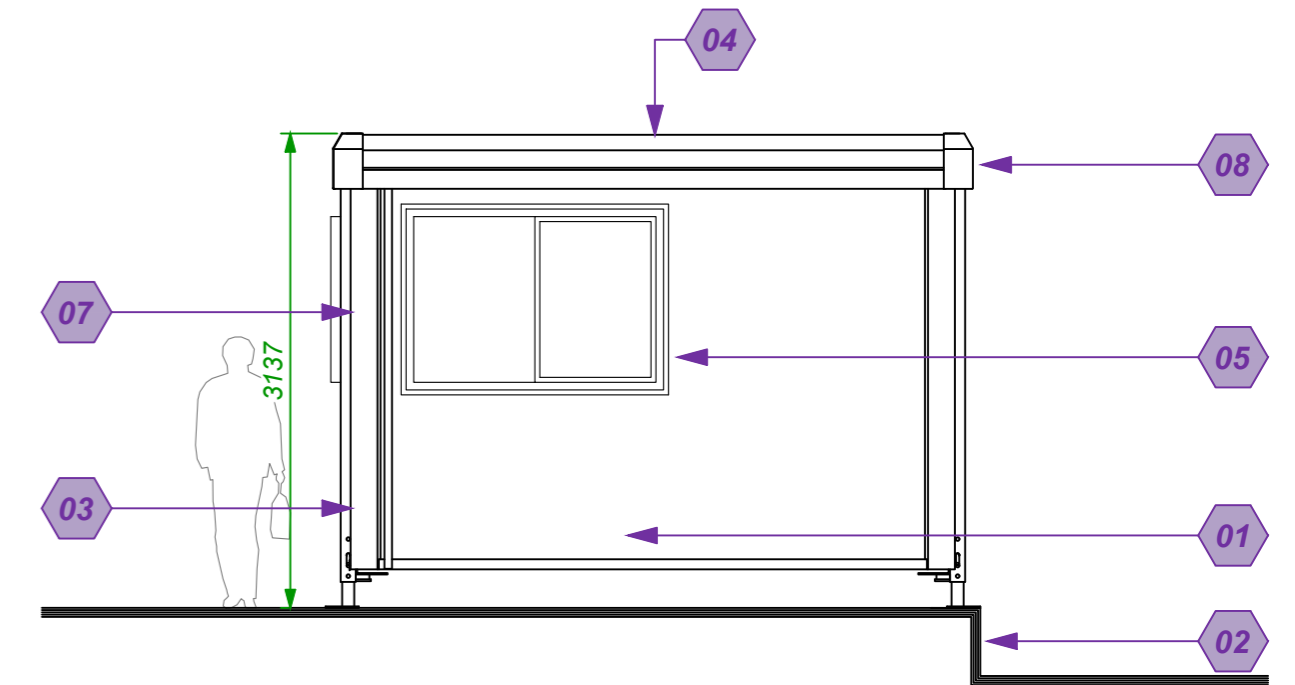



ELEVATION B (East) - scale 1:50

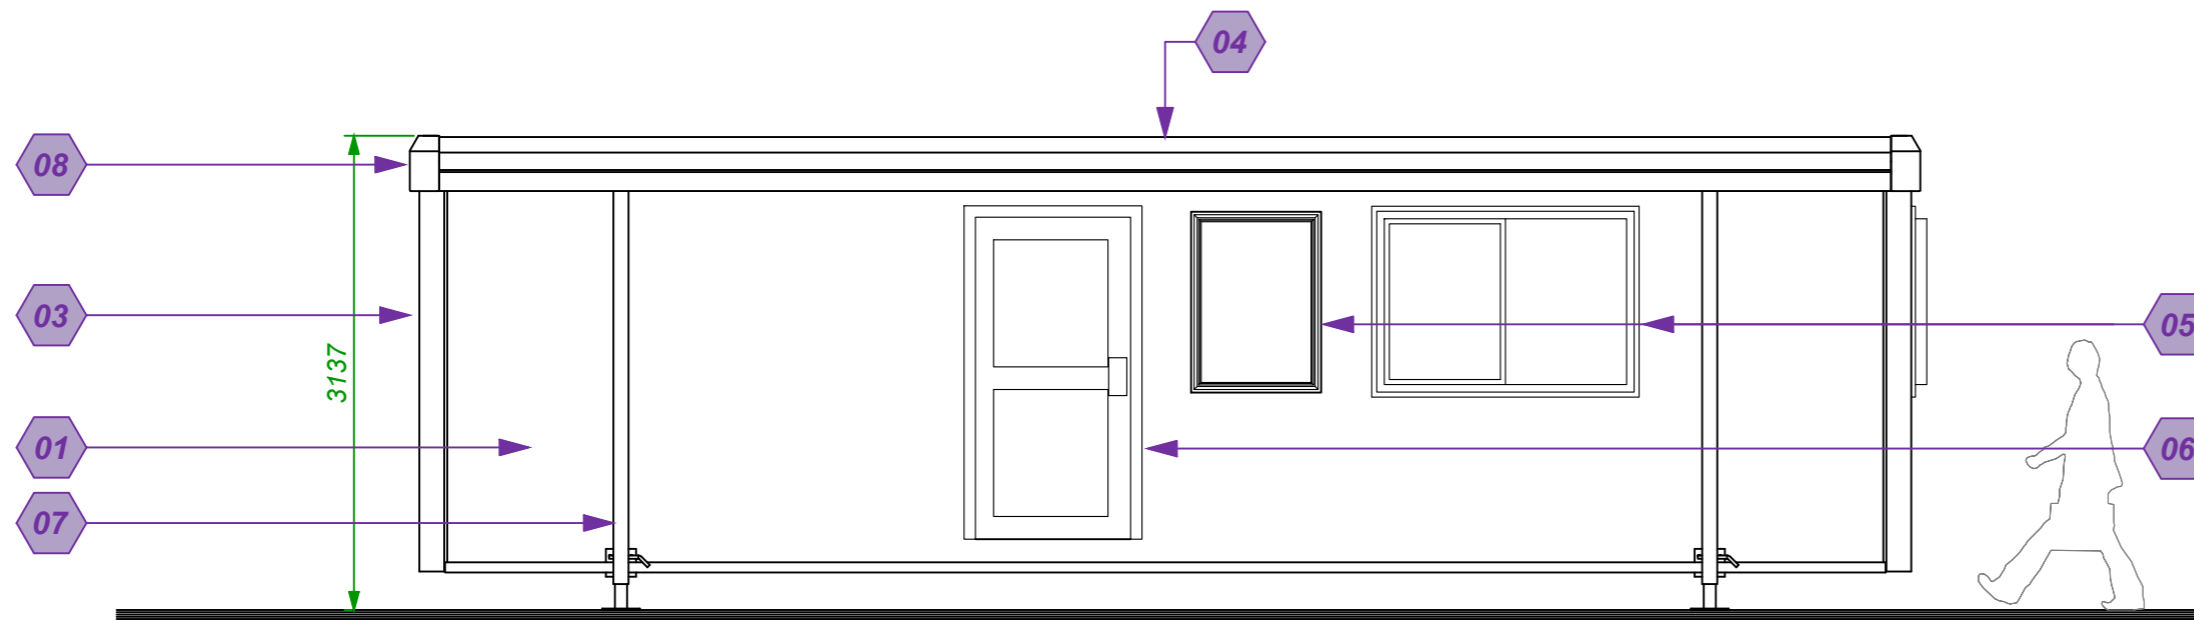


ELEVATION C (South) - scale 1:50

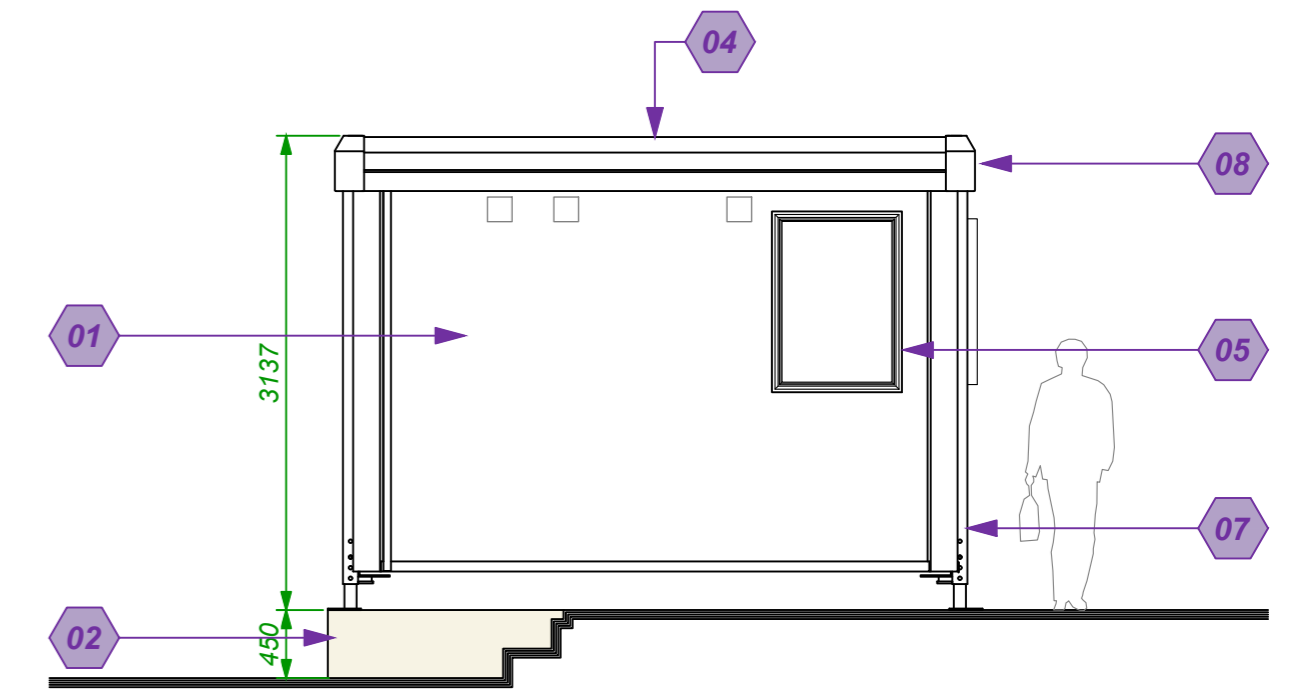

ELEVATION D (West) - scale 1:50

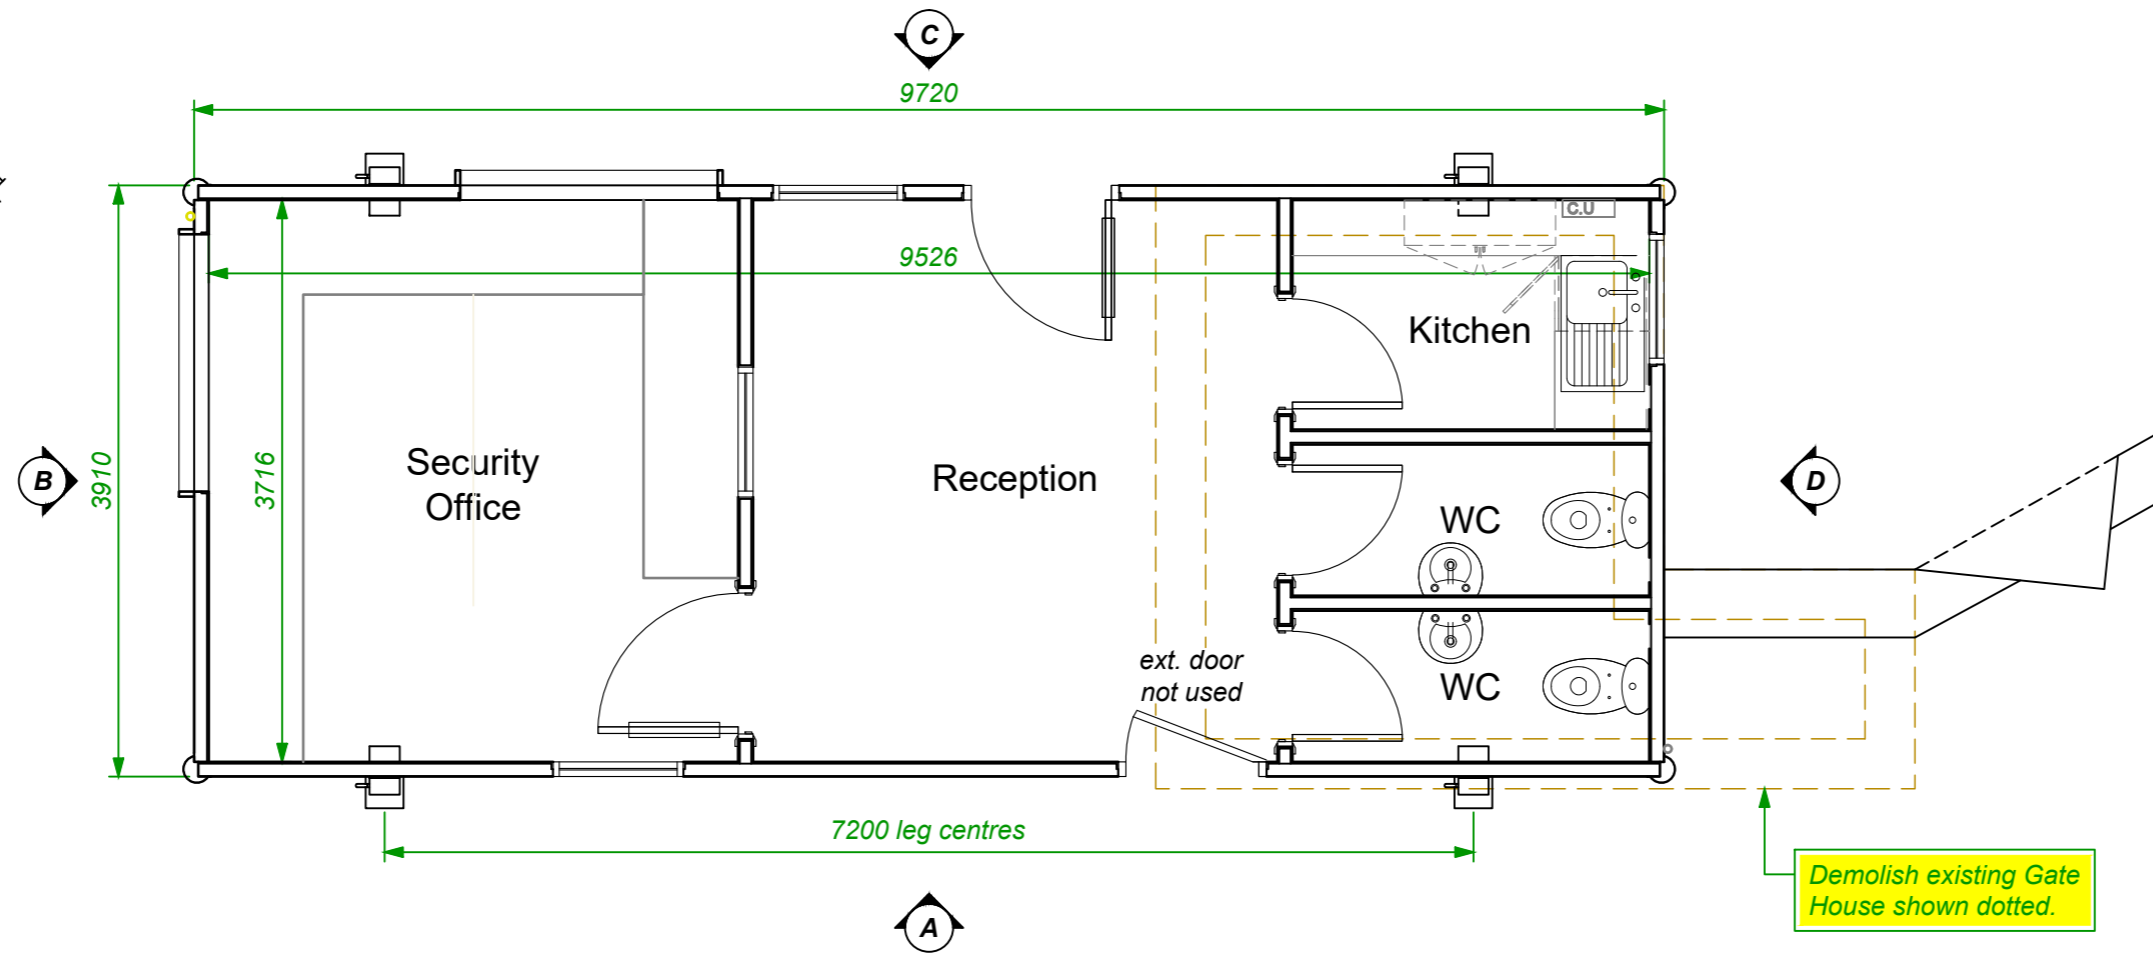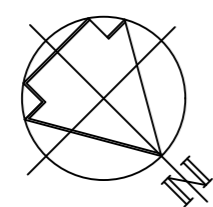

PLAN - scale 1:50

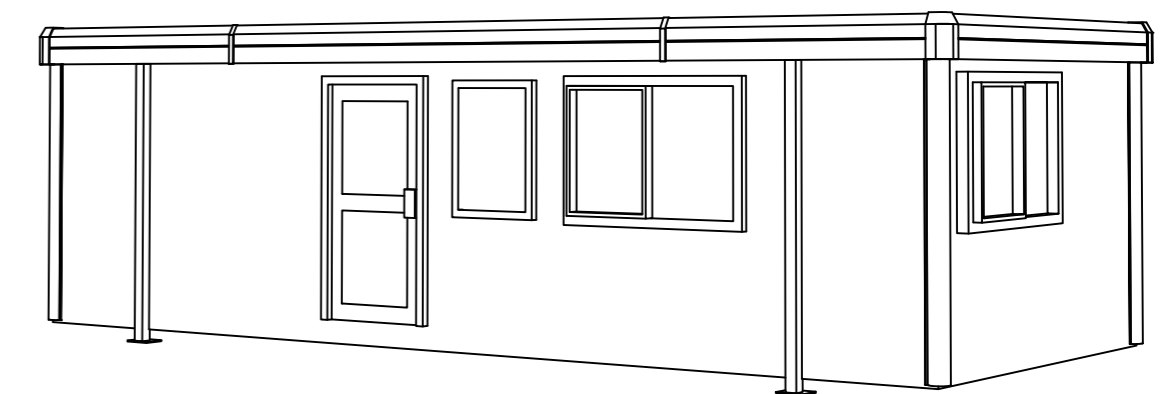

Perspective Sketch of South Elevation



Scale Bar (m)

A	New Gate House plan & elevations amended.	28.11.23
Rev	Description	Date