






1 Front Elevation
1 : 100

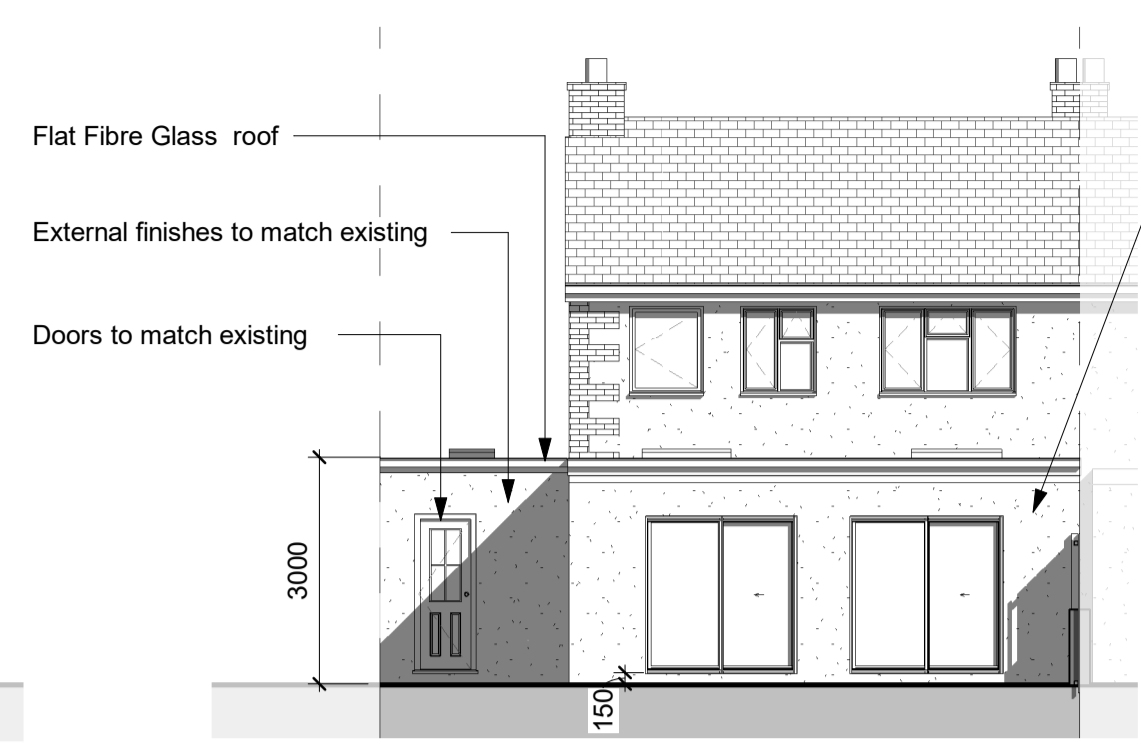


2 Rear Elevation
1 : 100

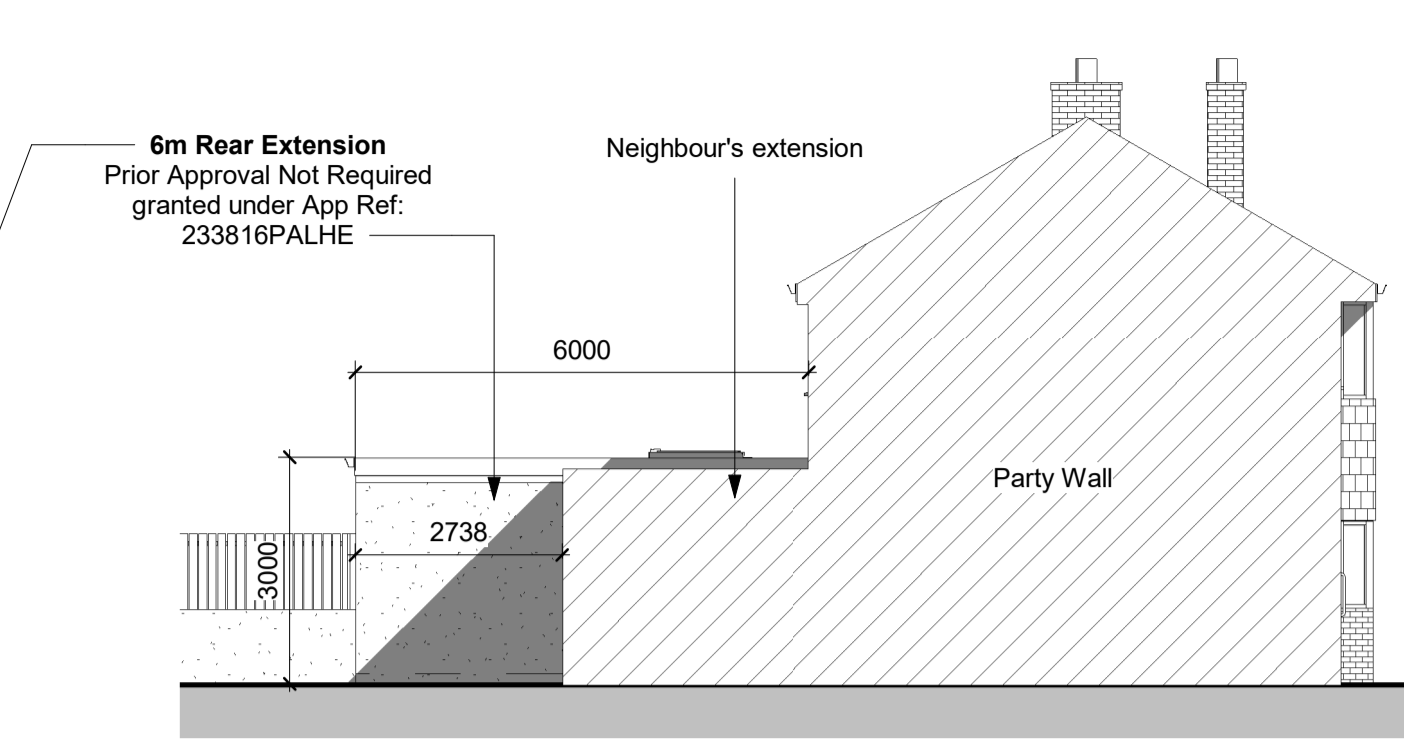


3 LH Elevation
1 : 100

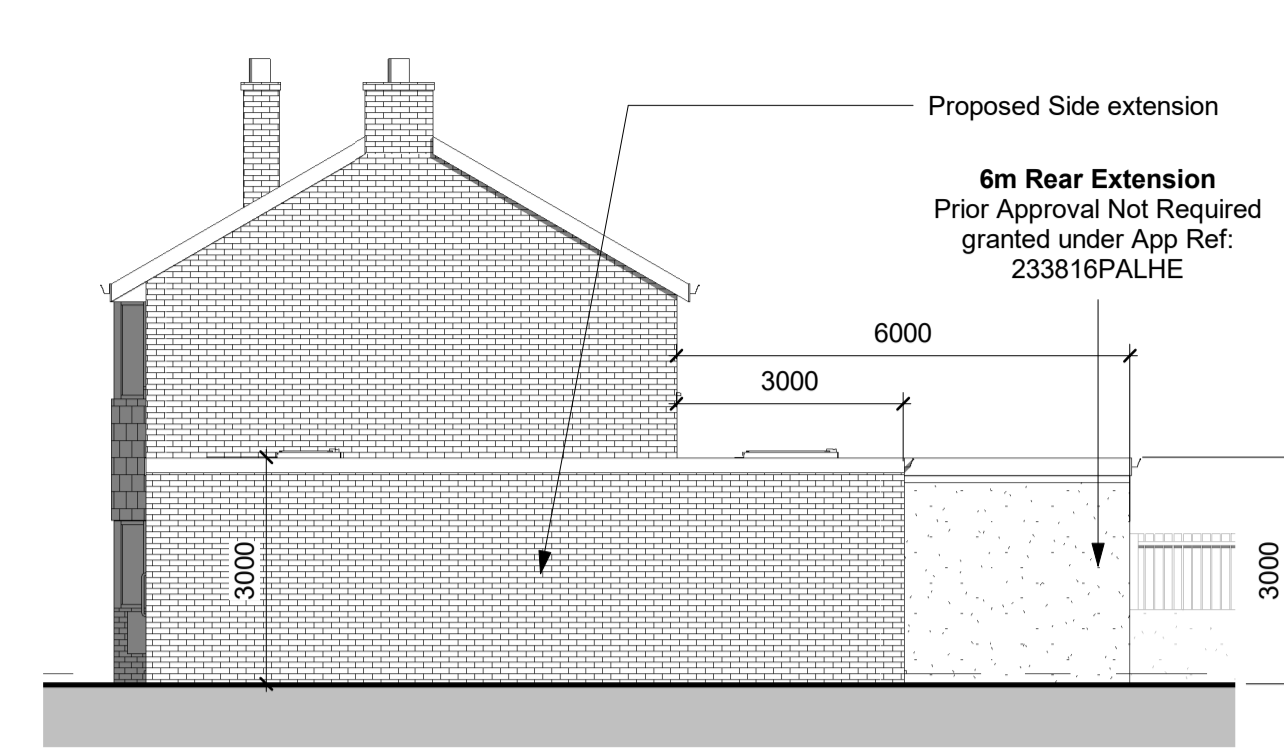


4 RH Elevation
1 : 100

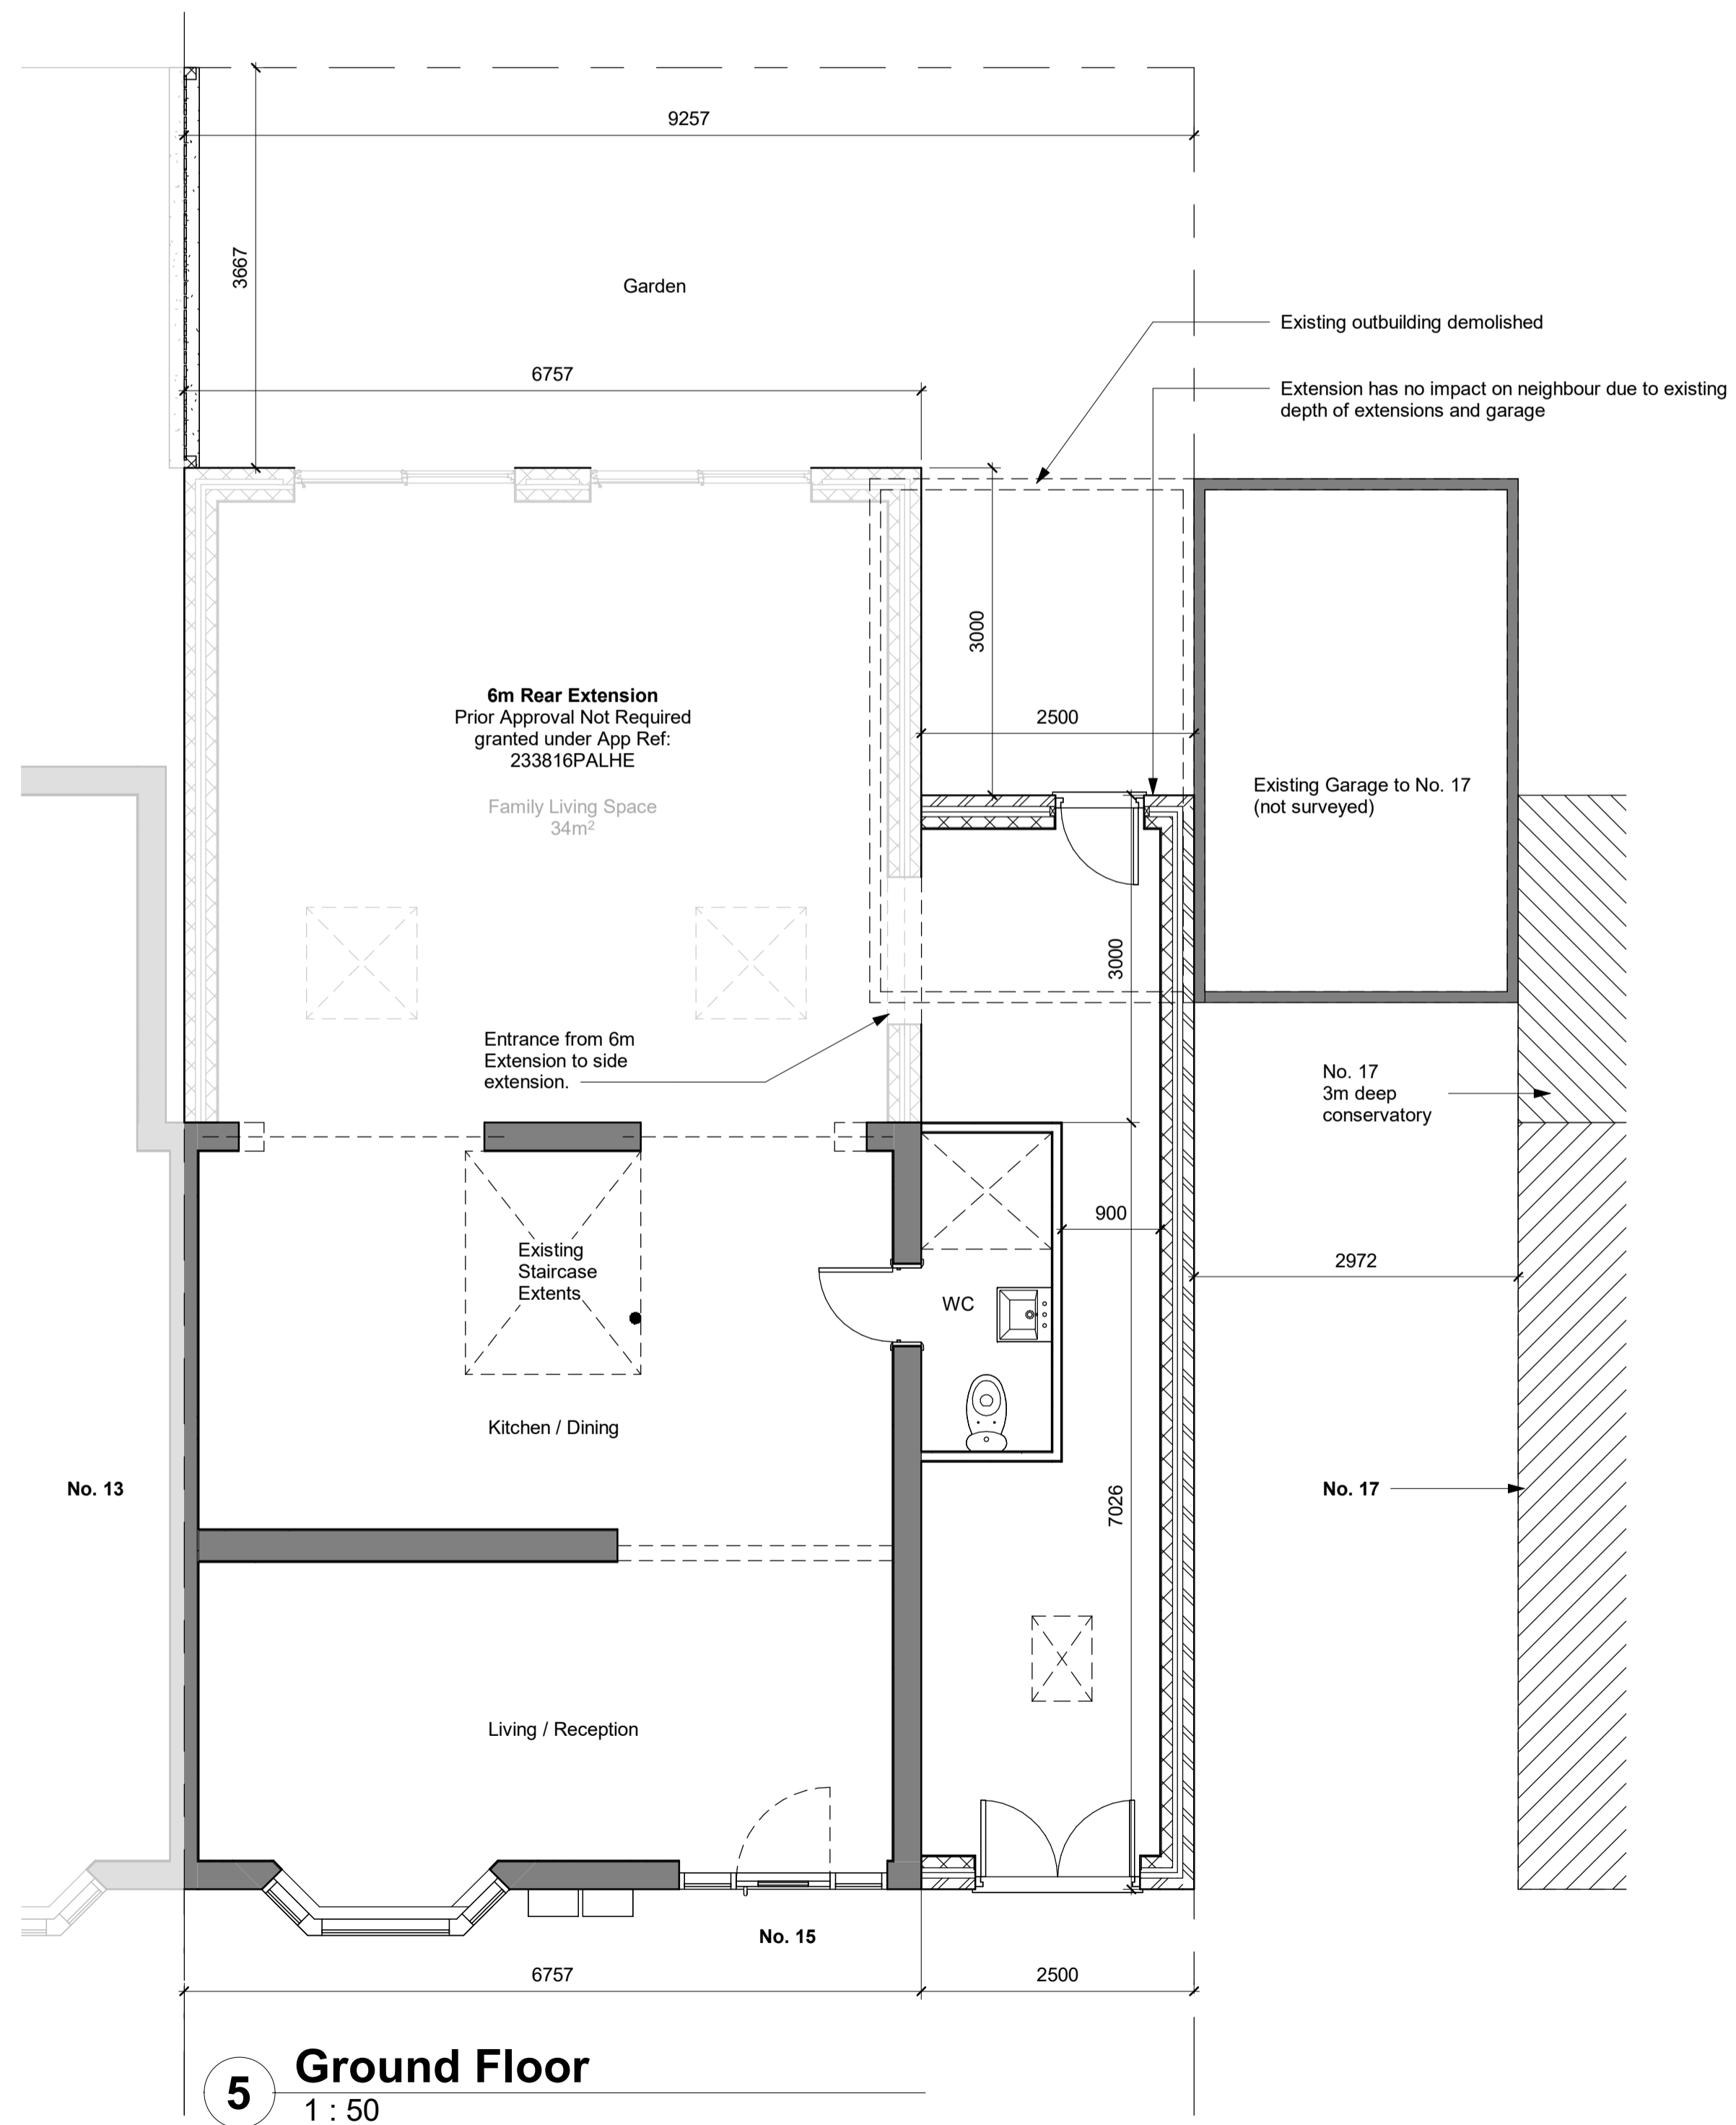

5 Ground Floor
1 : 50

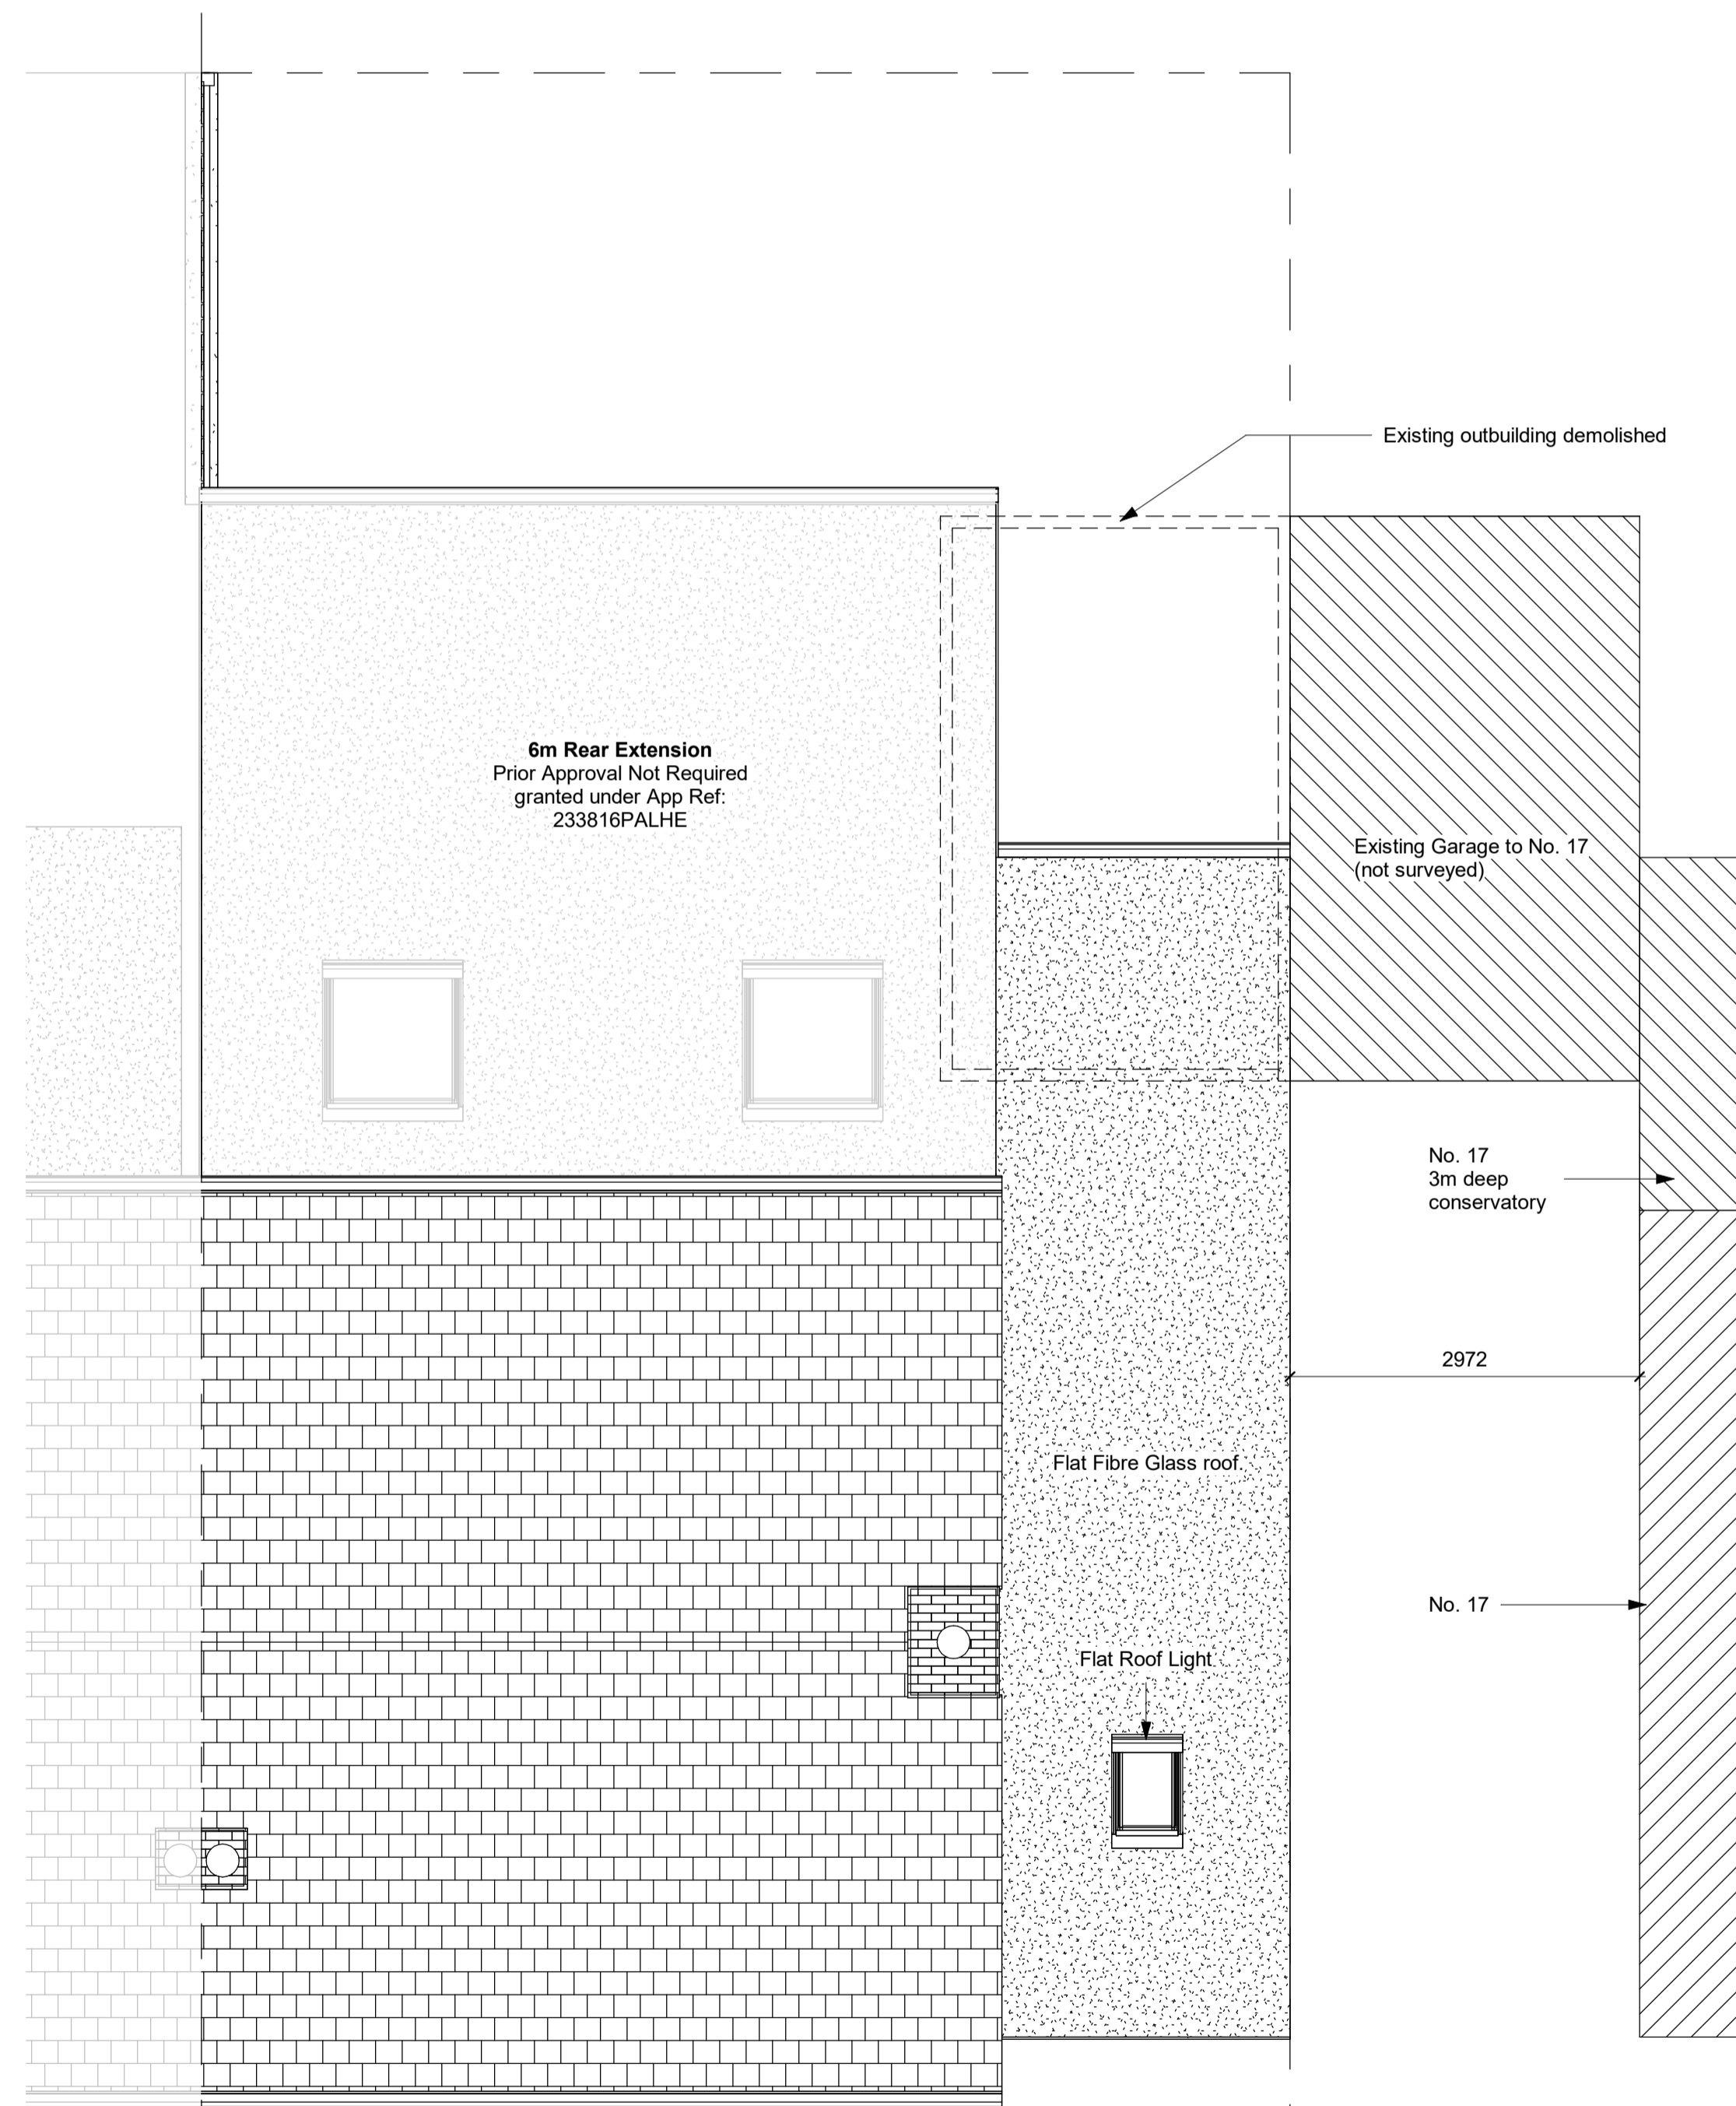

6 Site
1 : 50

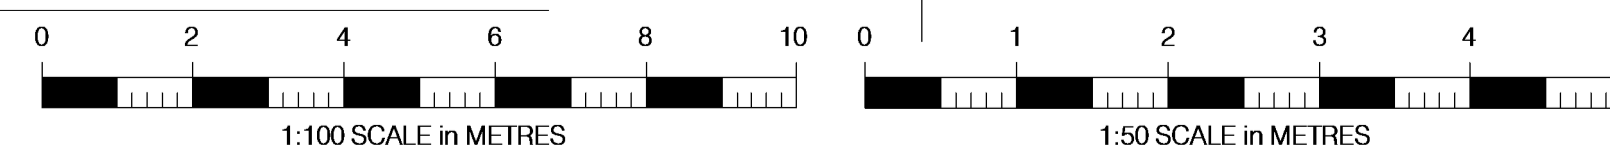

NOTES:

This drawing is to be read in conjunction with all relevant Architects and Engineers drawings

Only figured dimensions are to be used for construction

All dimensions are to be verified on site prior to work commencing

No.	Description	Date

15 Church Road

Proposed

Project number 2023-15

Date 12.19.2023

Drawn by SH

104

Scale @ A1 As indicated