



Ordnance Survey, (c) Crown Copyright 2023. All rights reserved. Licence number 100022432

2 **Location Plan**
1 : 1250

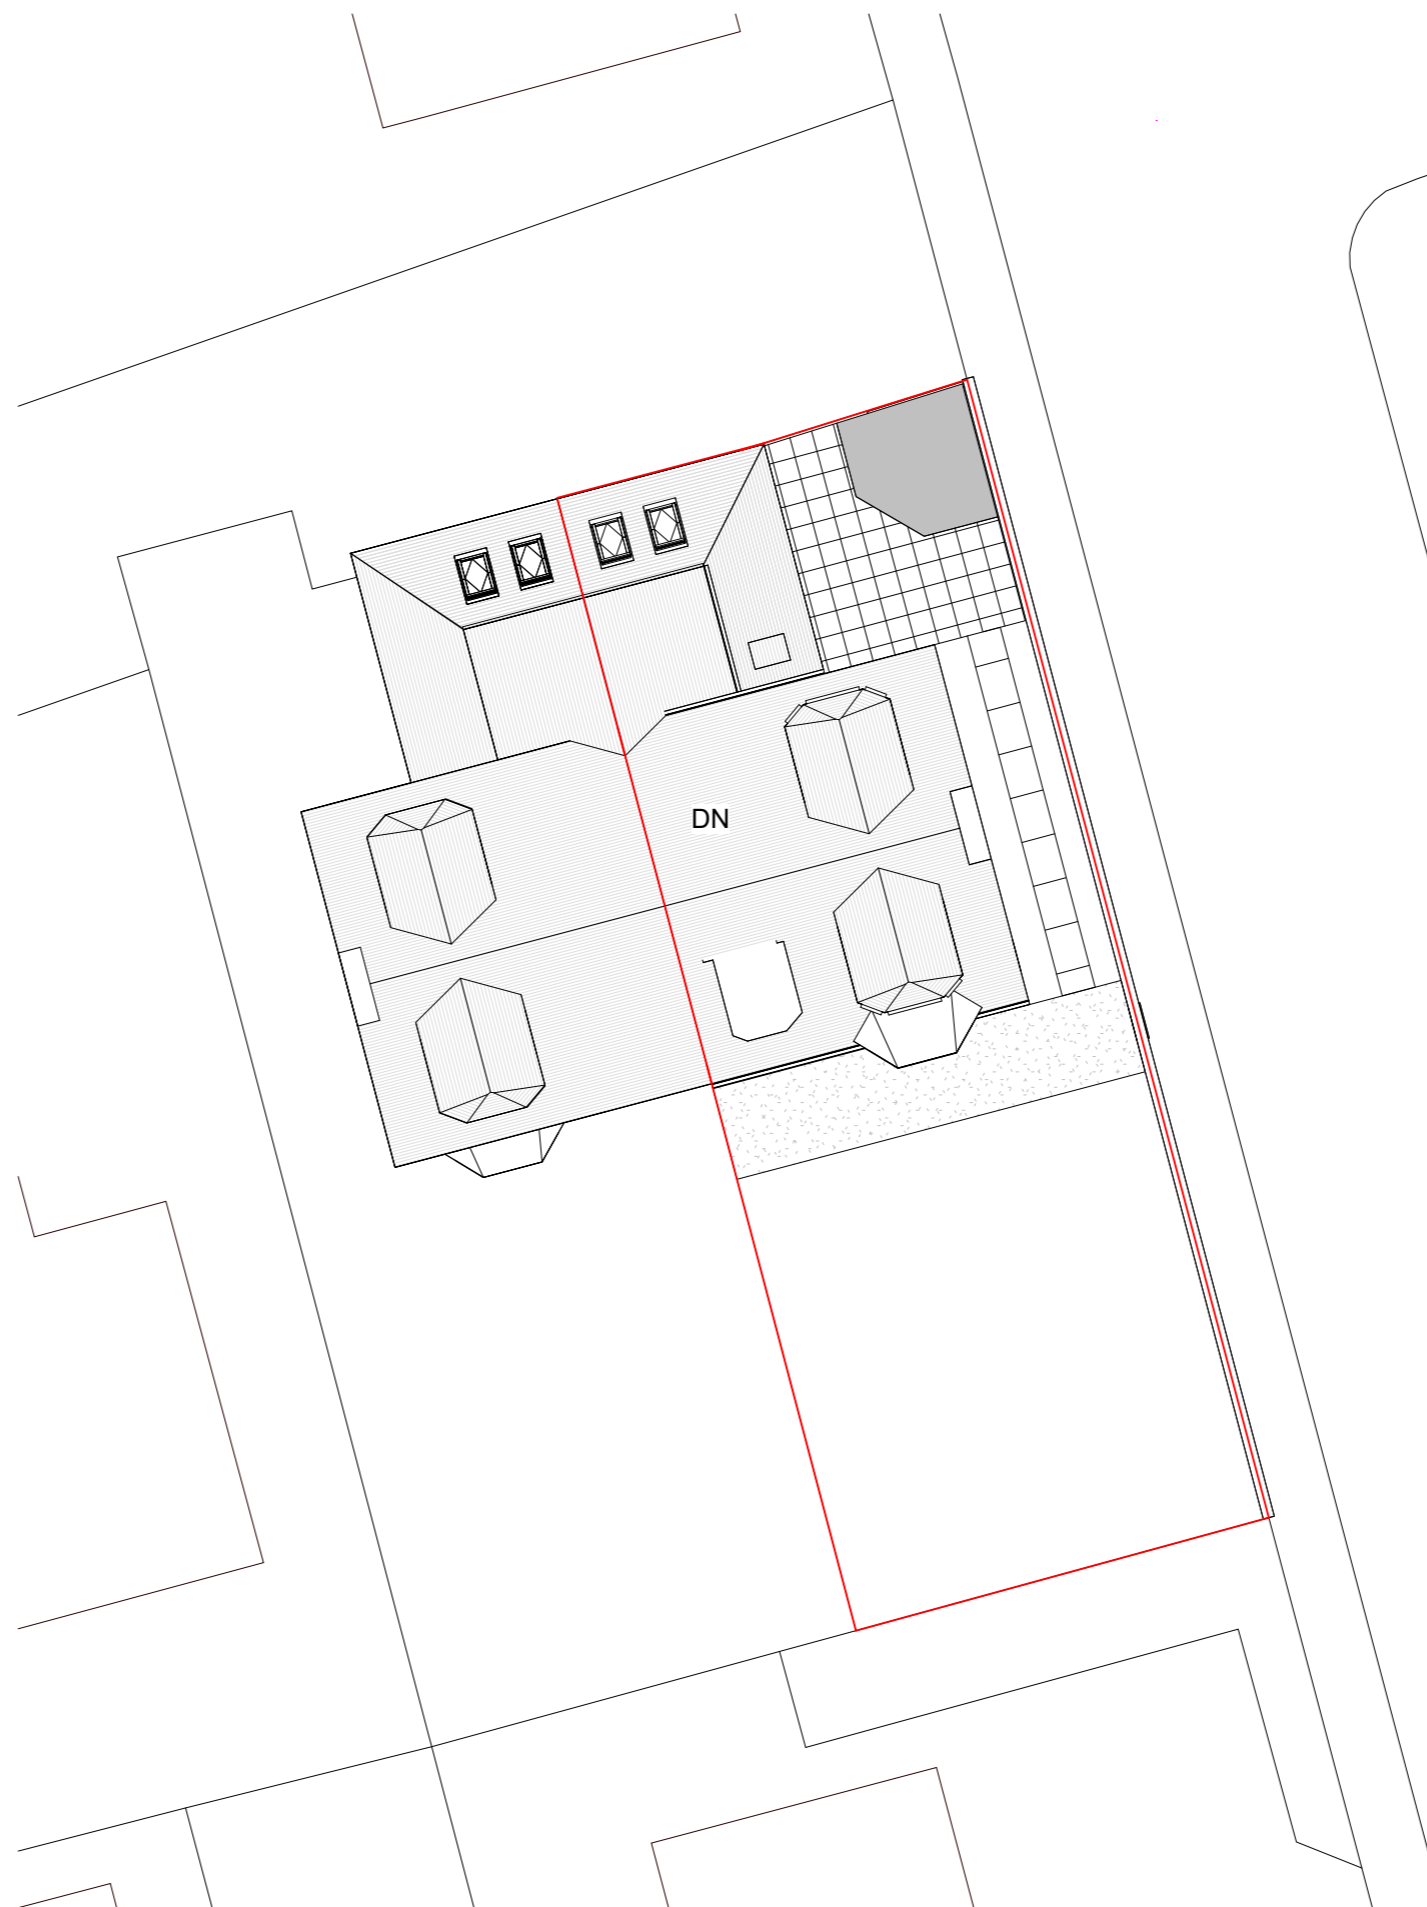

1 **Site Plan**
1 : 200

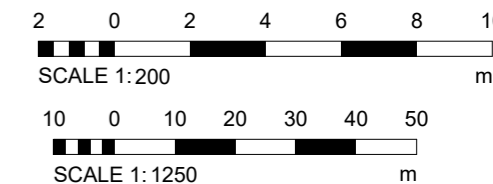

A	Planning Application	28/11/2023
REV	Description	Date
Client: Mr & Mrs McKay		
Project: Extension & Alterations Poppy House, Carnoustie		
Sheet Name: Location Plan & Site Plan		

Drawing Number:
2711_ LOC_001 A