





1 Ground Floor Level
1:50

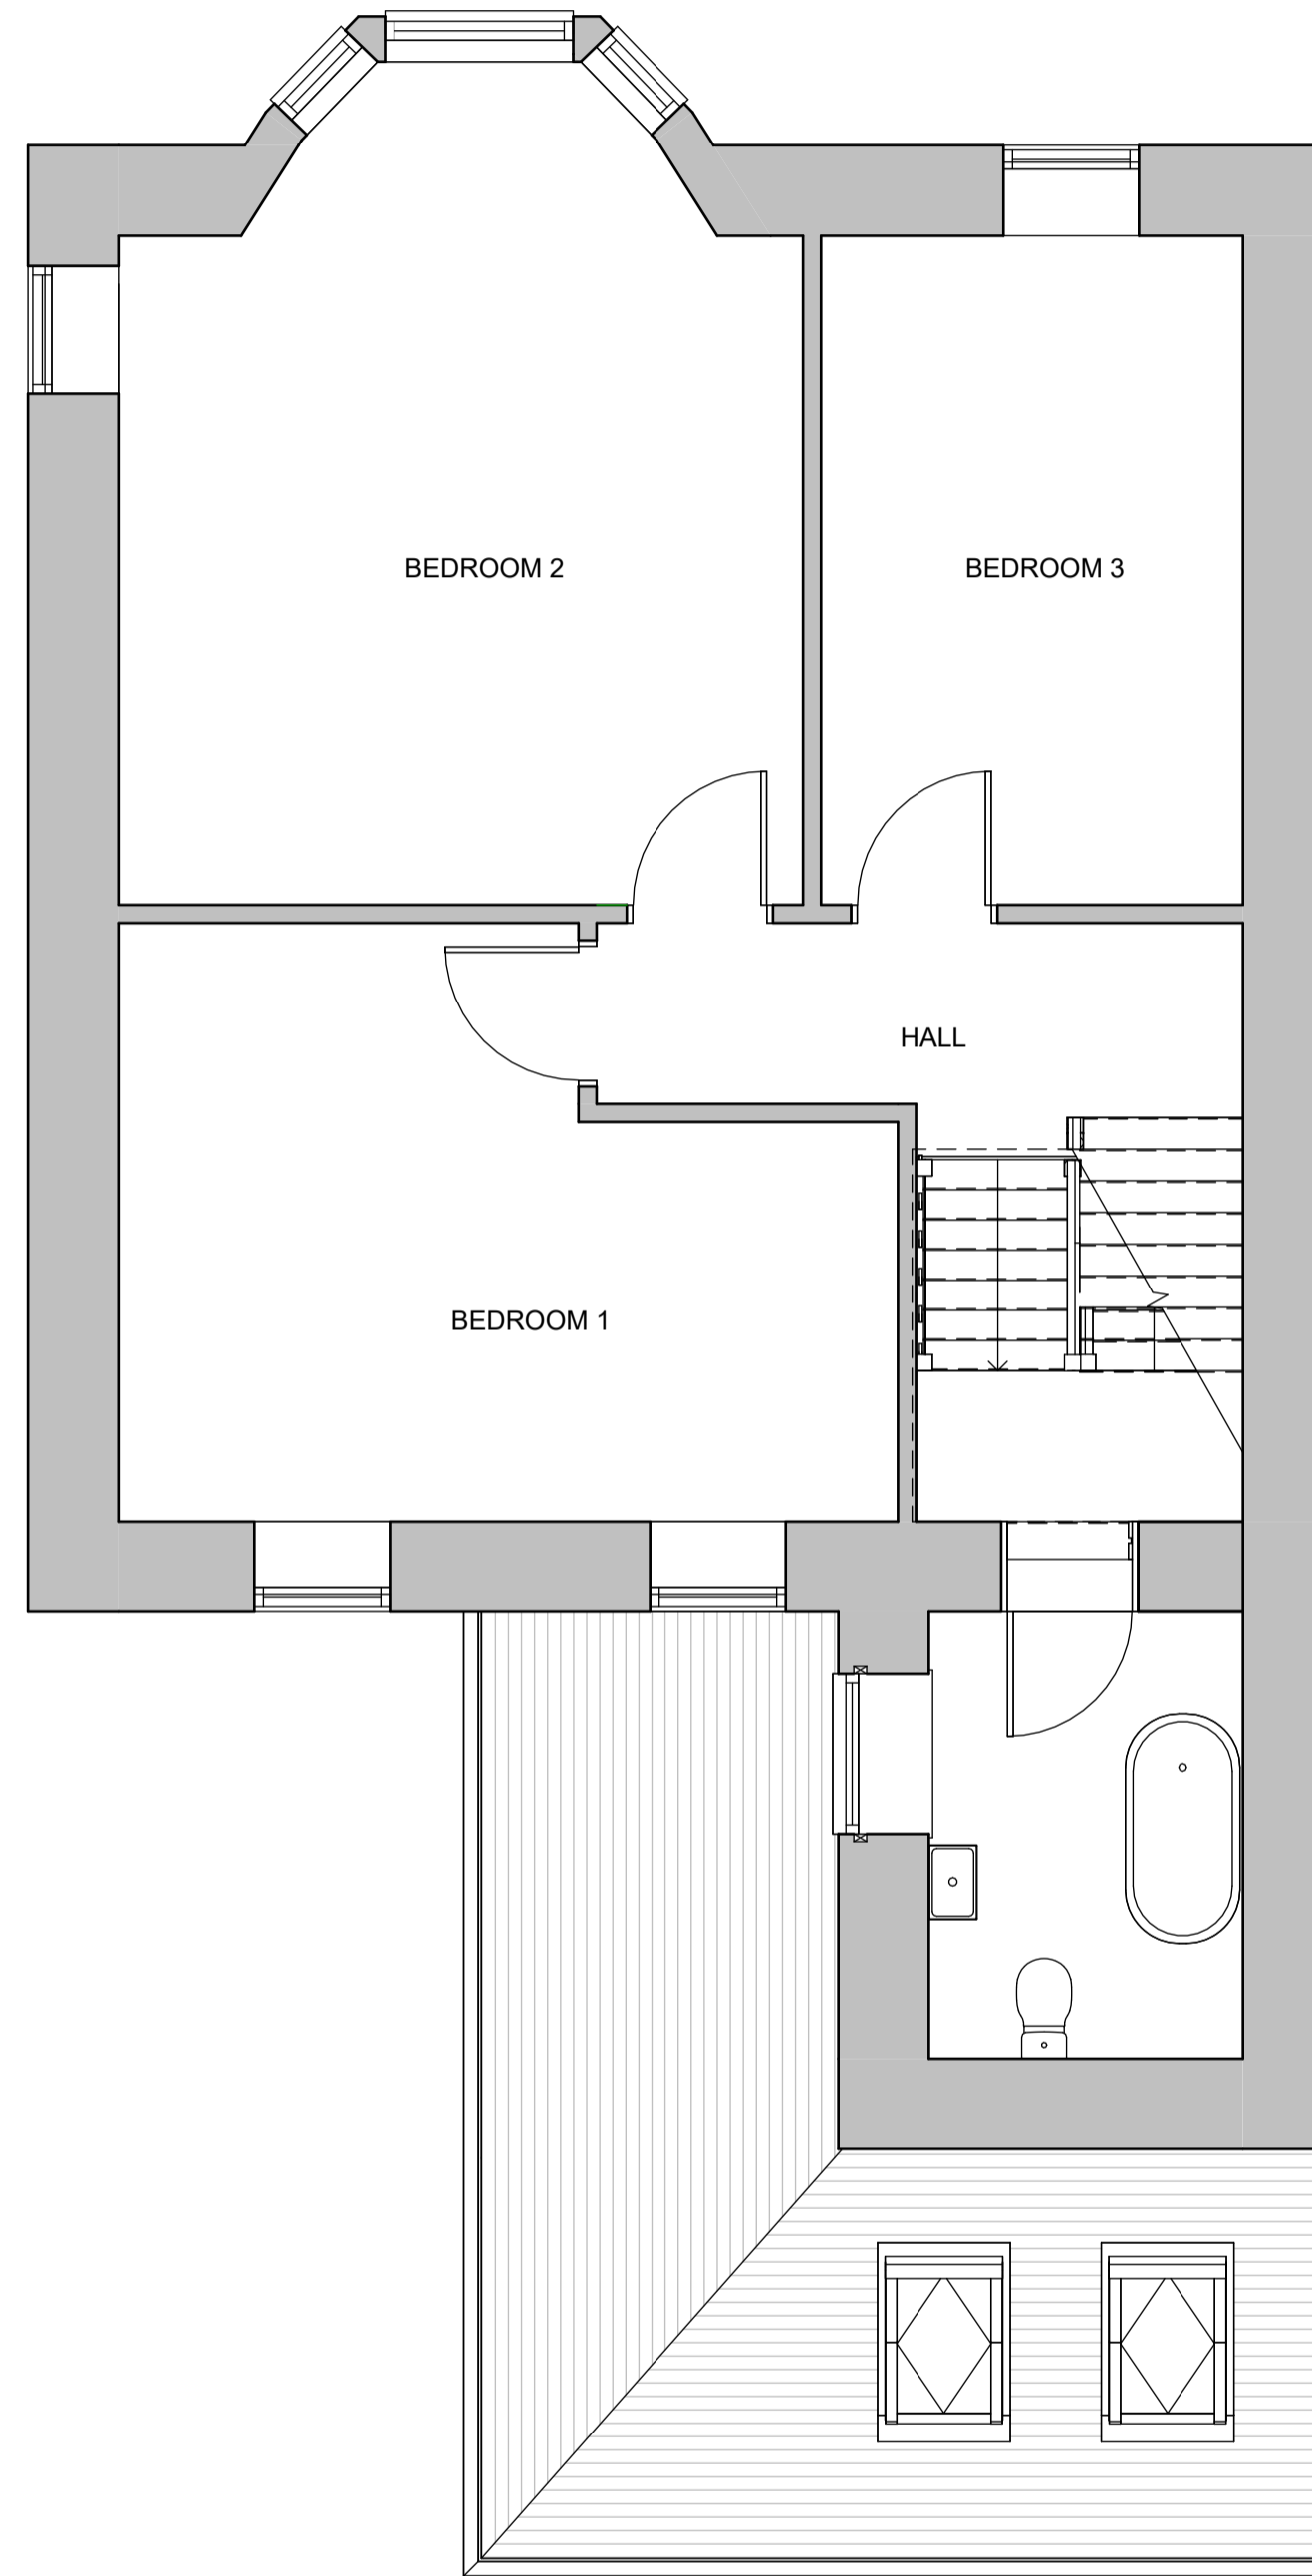

2 First Floor Level
1:50

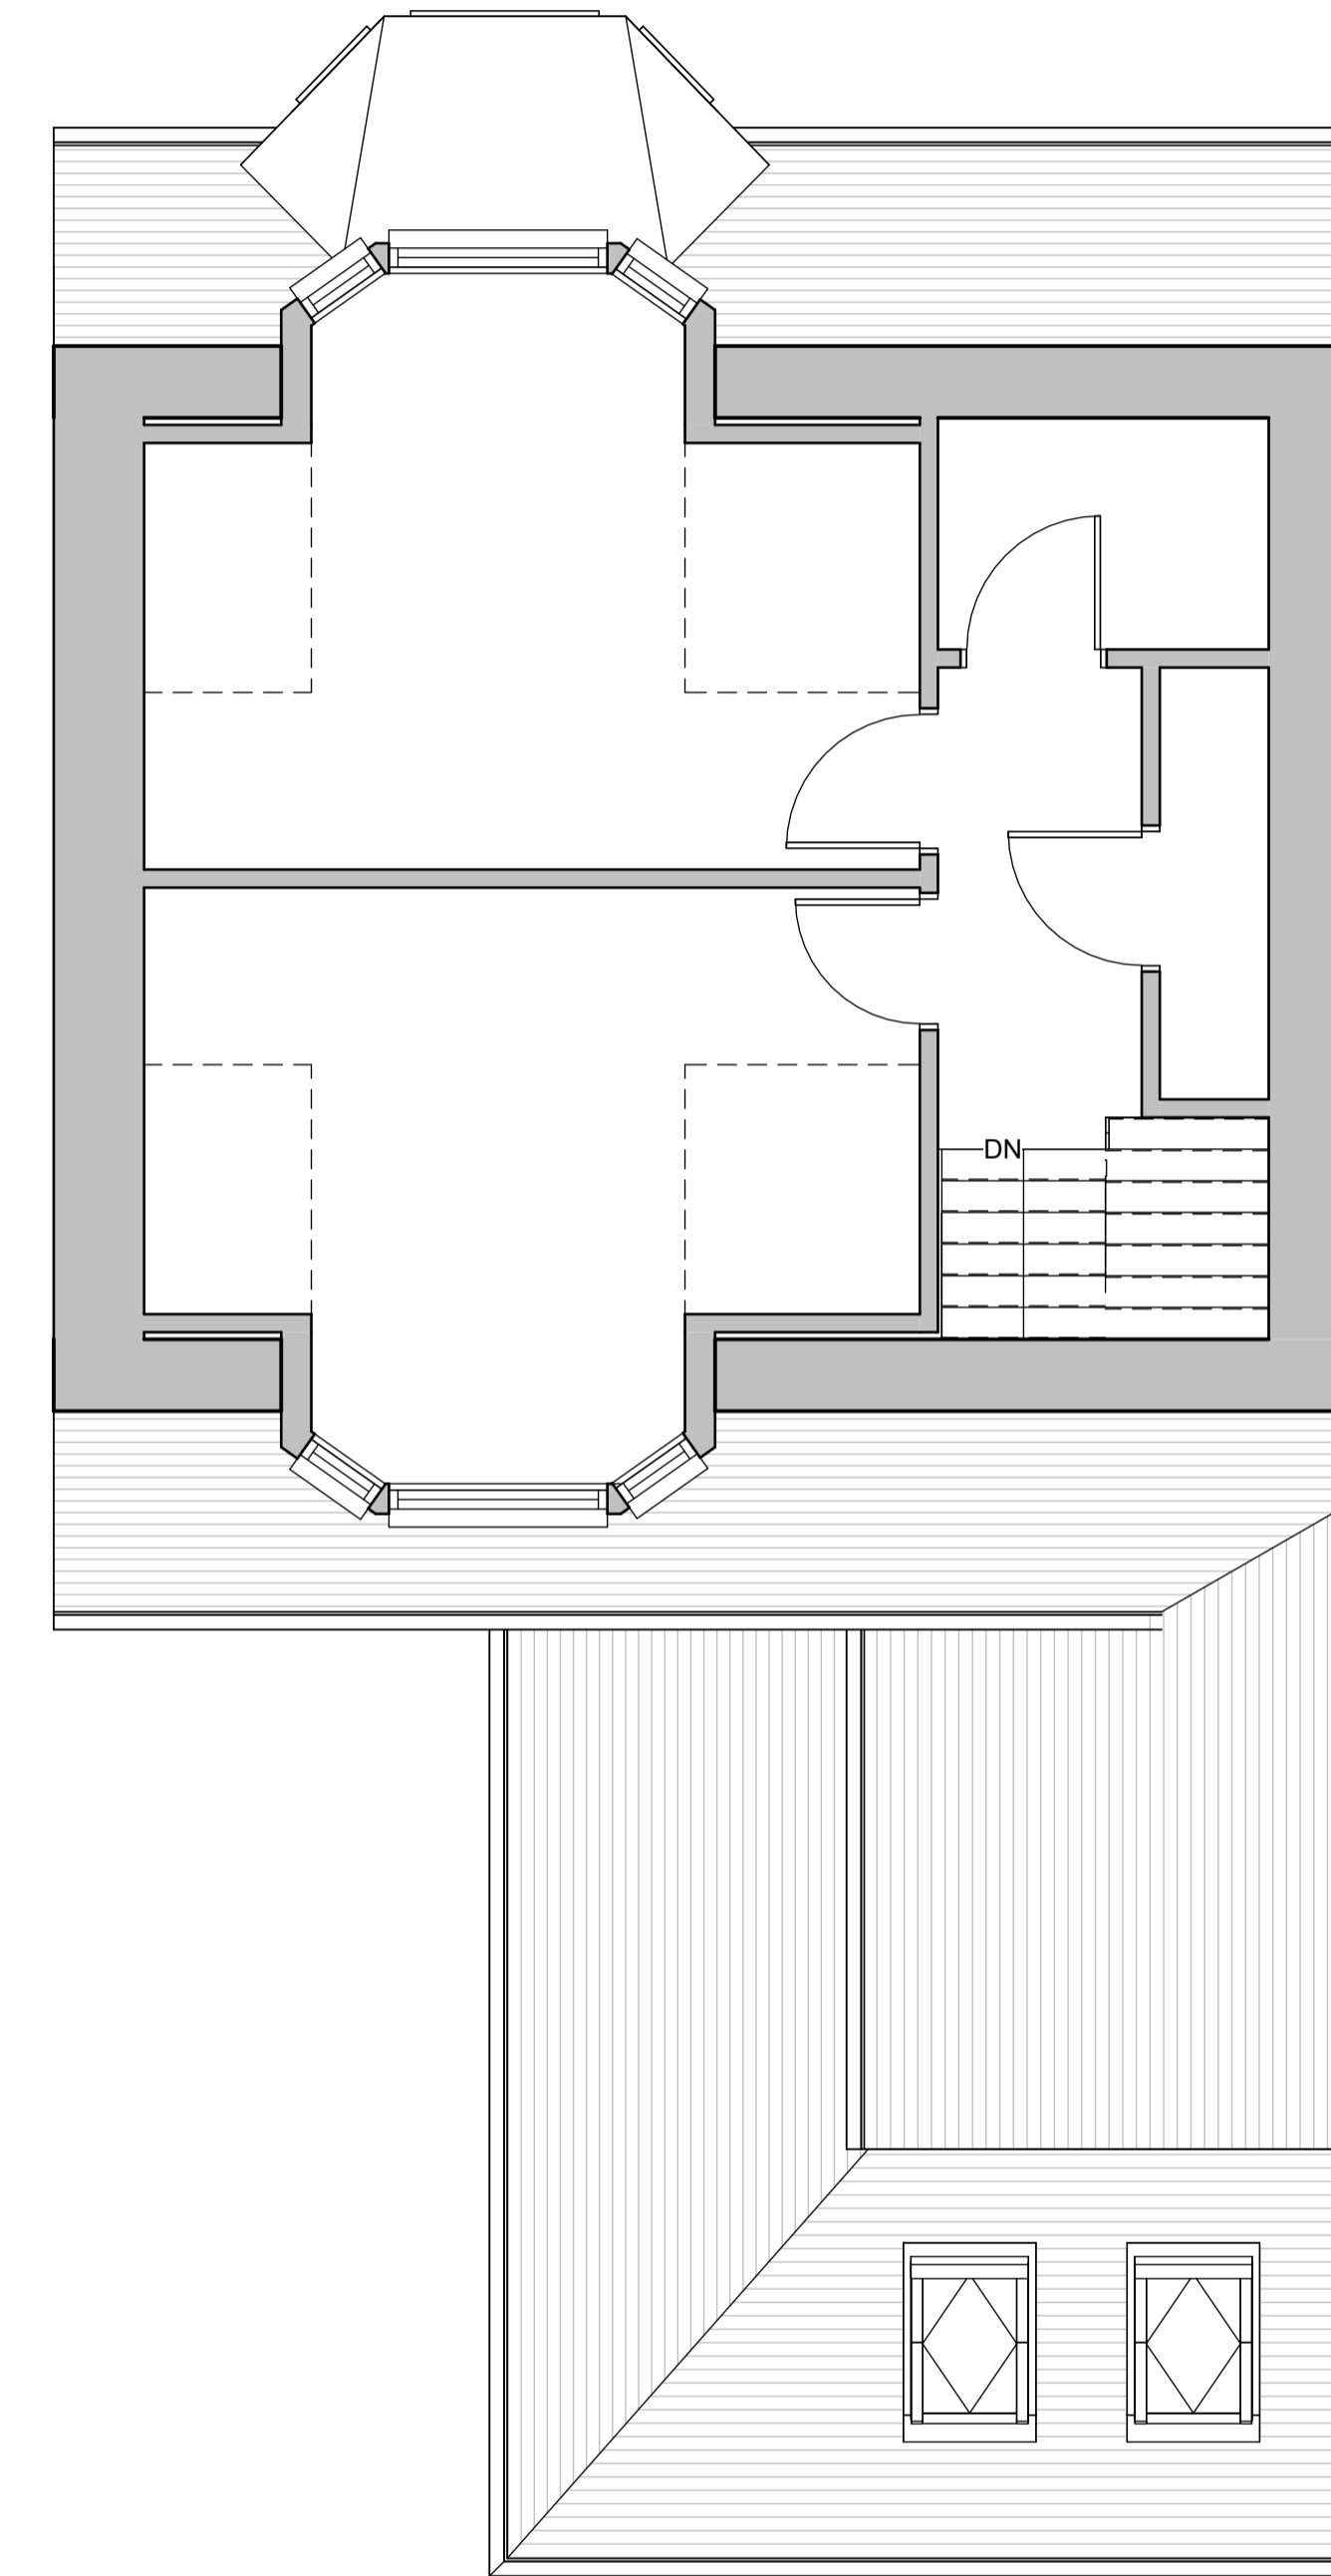

3 Second Floor Level
1:50

 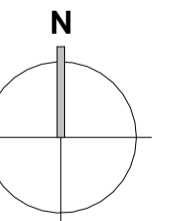

REV	Description	Date

Client:
Mr & Mrs McKay

Project:
Extension & Alterations to
2B Dalhousie Street, Carnoustie

Sheet Name:
Existing Floor plans

Drawing Number:
2711_S_001