


Proposed North Elevation

1:100

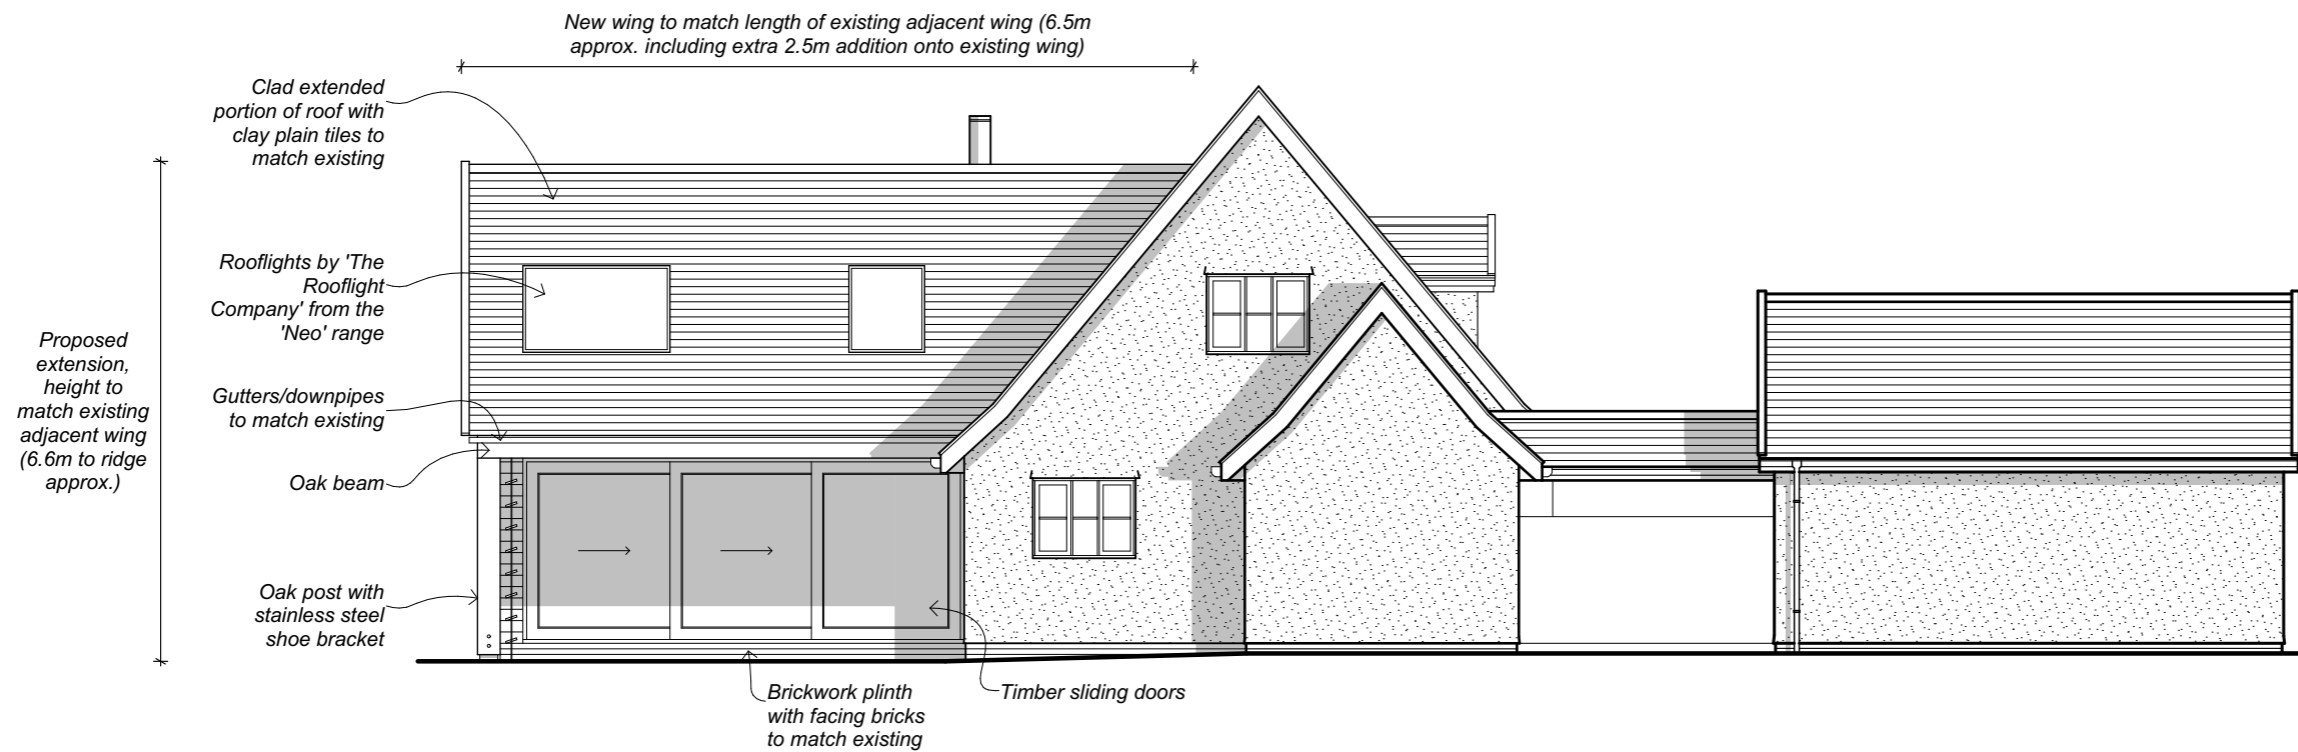

Proposed South Elevation

1:100

Notes

Revisions

Gorniak and McKechnie Ltd
Architects & Designers

The Market Cross, Debenham,
Stowmarket, Suffolk. IP14 6RA

Tel: 01728 860 830
Fax: 01728 861 130

Email: gmltd@gorniakandmckechnie.co.uk

Client

Mr & Mrs J.S Barnes

Job Title

Lawnswood

Woolpit,
Bury St.Edmunds,
Suffolk.
IP30 9RS.

Drawing Name

**Proposed North and South
Elevations**

Drawing Status

PLANNING

Drawn by
SL

Date
03/12/14

Checked by

Date

Drawing Scale

1:100 @ A3

Layout ID
1710/P/51

Status Revision