



Existing Ground Floor Plan 1:50

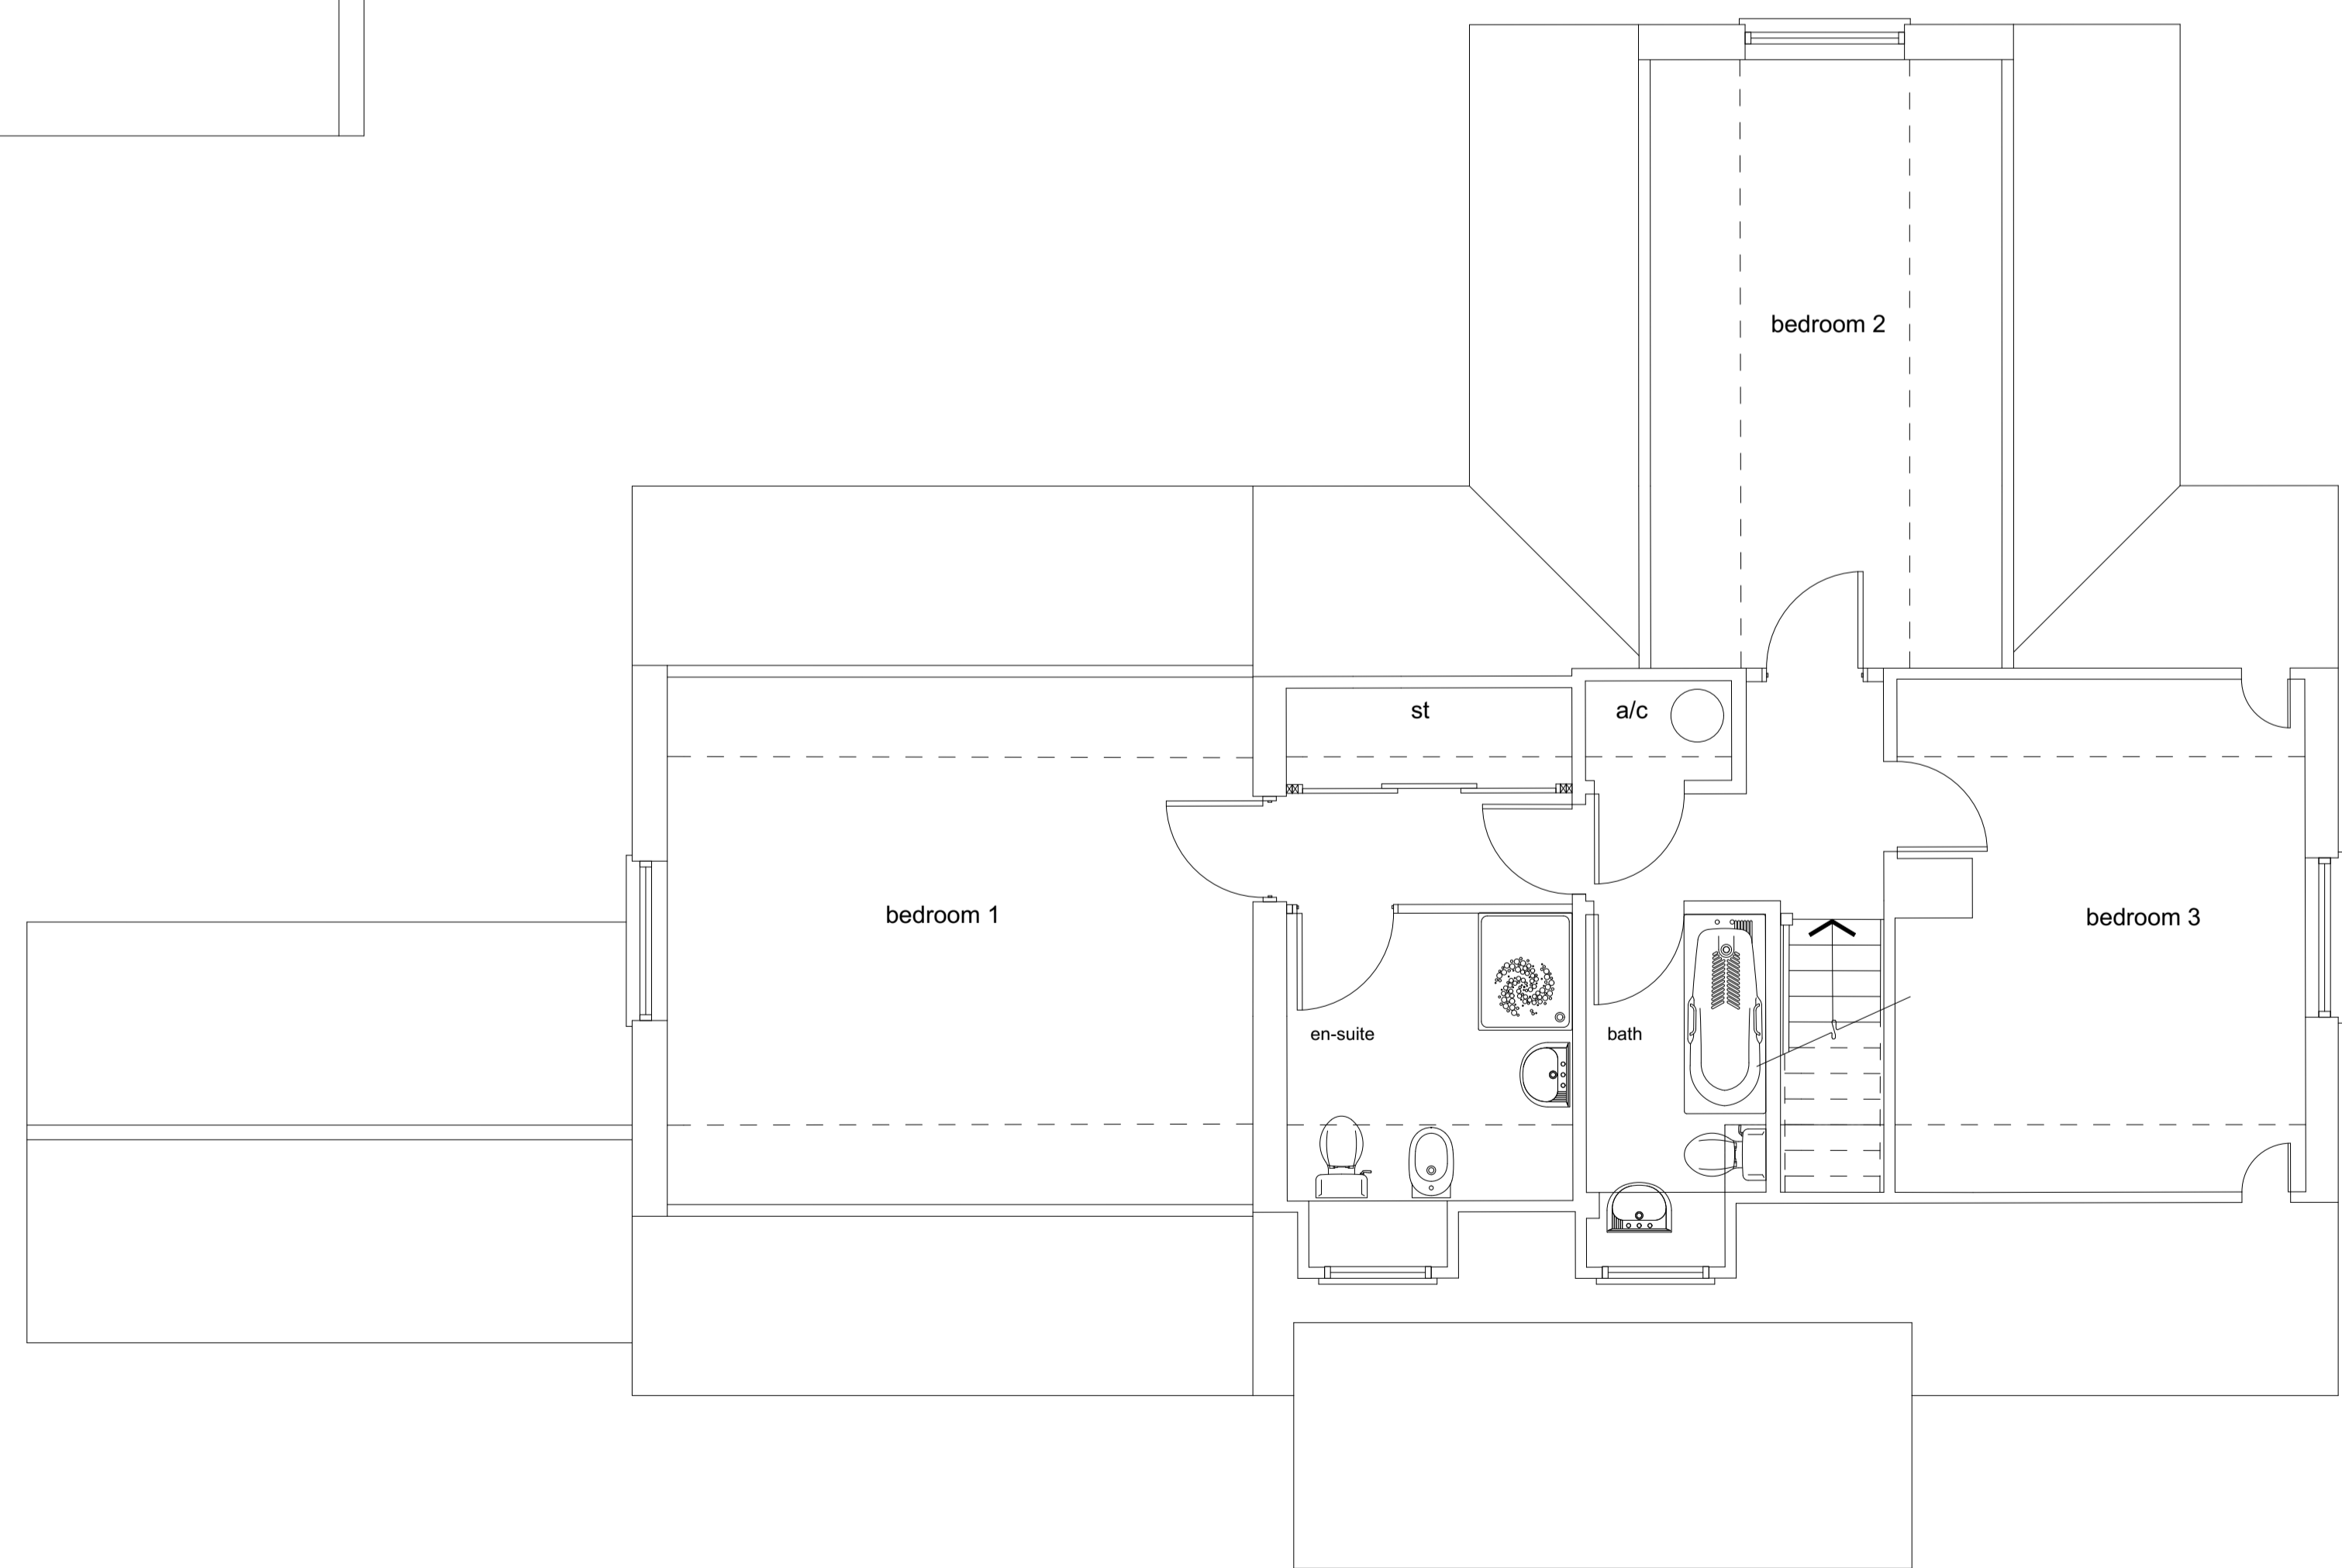

Existing First Floor Plan 1:50

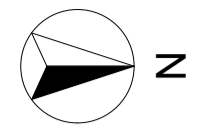

Notes

Revisions

Gorniak and McKechnie Ltd
Architects & Designers

The Market Cross, Debenham,
Stowmarket, Suffolk, IP14 6RA
Tel: 01728 860 830
Fax: 01728 861 130
Email: gmtd@gorniakandmckechnie.co.uk

Client
Mr & Mrs J.S Barnes

Job Title
Lawnswood

Woolpit,
Bury St.Edmunds,
Suffolk,
IP30 9RS.

Drawing Name
Existing Floor Plans

Drawing Status
SURVEY

Drawn by
SL Date
26/11/14

Checked by Date

Drawing Scale
1:50 @ A1

Layout ID Status Revision
1710/S/01