
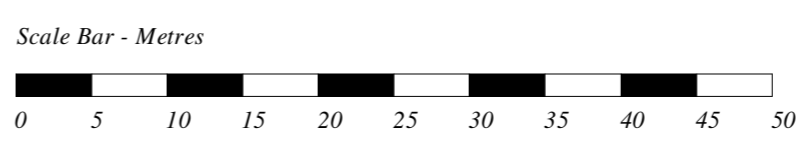


© This drawing and design are copyright.
 Do not scale from this drawing. Use only figured dimensions. If in doubt, ask.
 All dimensions are to be checked on site.
 Any discrepancies should be reported immediately to the Architect.

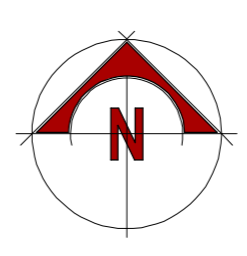

DATE	REV.	DESCRIPTION	DRAWN

PatrickAllen&Associates Architects
 architects@patrickallen.org.uk 2 Grange Business Centre
 www.patrickallen.org.uk Tommy Flowers Drive
 +44 (0)1473 620660 Grange Farm
 Kesgrave, Ipswich
 Suffolk, IP5 2BY

Project
Proposed Cart lodge at The Firs, Church Road, Thurston

Client
Alastair Thompson

Drawing Title
As Existing Site Plan

Drawing Status
Planning

Scale 1:500 **Paper Size** A1 **Date** Nov 2023 **Drawn** --
Drawing Number
4453-02A
 © 2023 Patrick Allen & Associates Limited | Registered No: 4694261