


Scale: 1:100

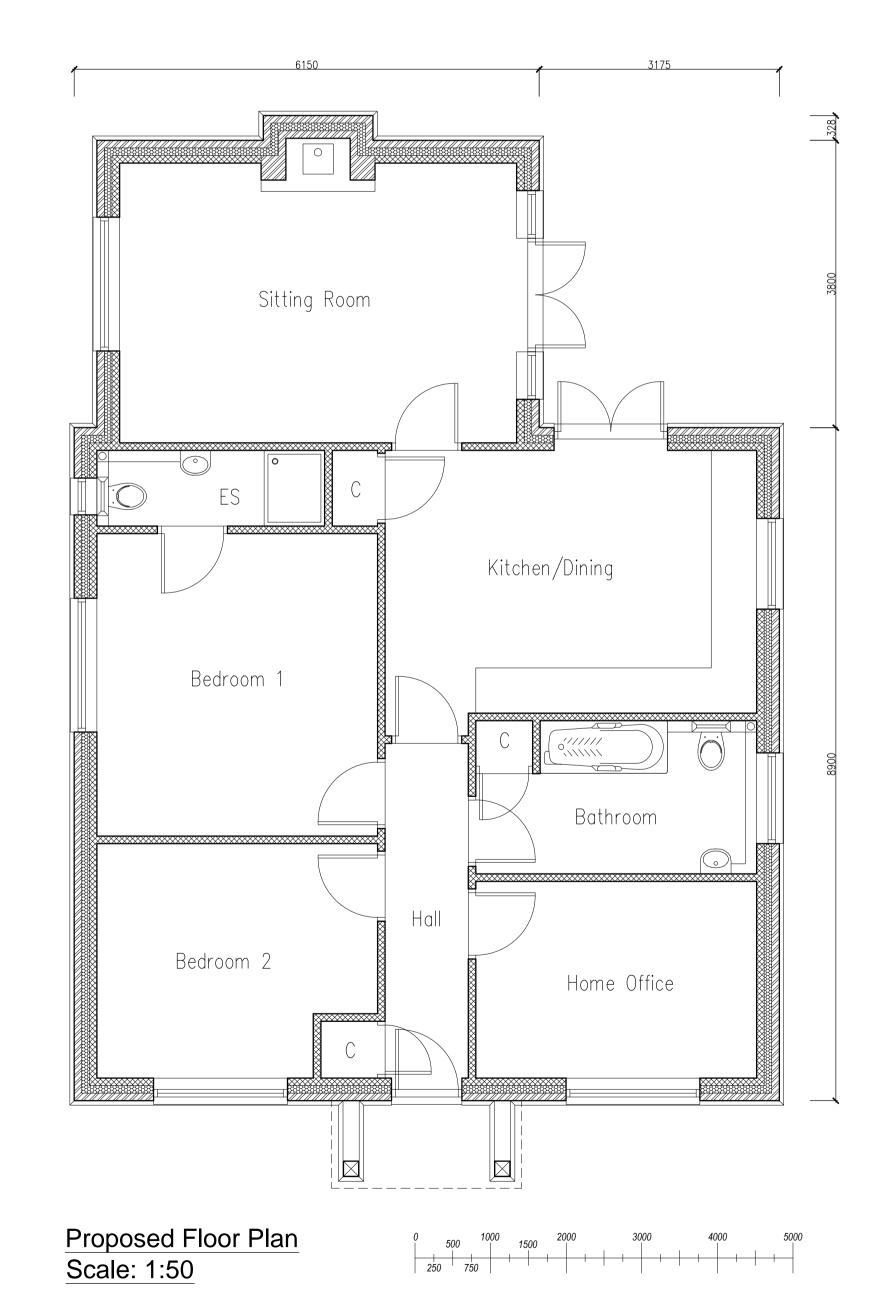

Nick Peasland

ARCHITECTURAL SERVICES

Belmont House, Hall Street, Long Melford, Sudbury, Suffolk, CO10 9JF Tel: 07966 152864 Fax: 01787 211898 Email: info@nickpeasland.co.uk

Client:

Mr T Thain

Project:

Proposed Single Storey Self Build Dwelling The Barn At Assington, The Street, Assington, Suffolk, CO10 5LW

Subject:

Proposed Floor Plan And Elevations

DRAWN	MJM	REVISIONS:					
DATE	Sept 2023	Rev A:	Rev A: 01.11.2023 - Drawing Updated				
SCALES	As Shown	ISSUE	at A1		DRAWING No.	2419/113	