




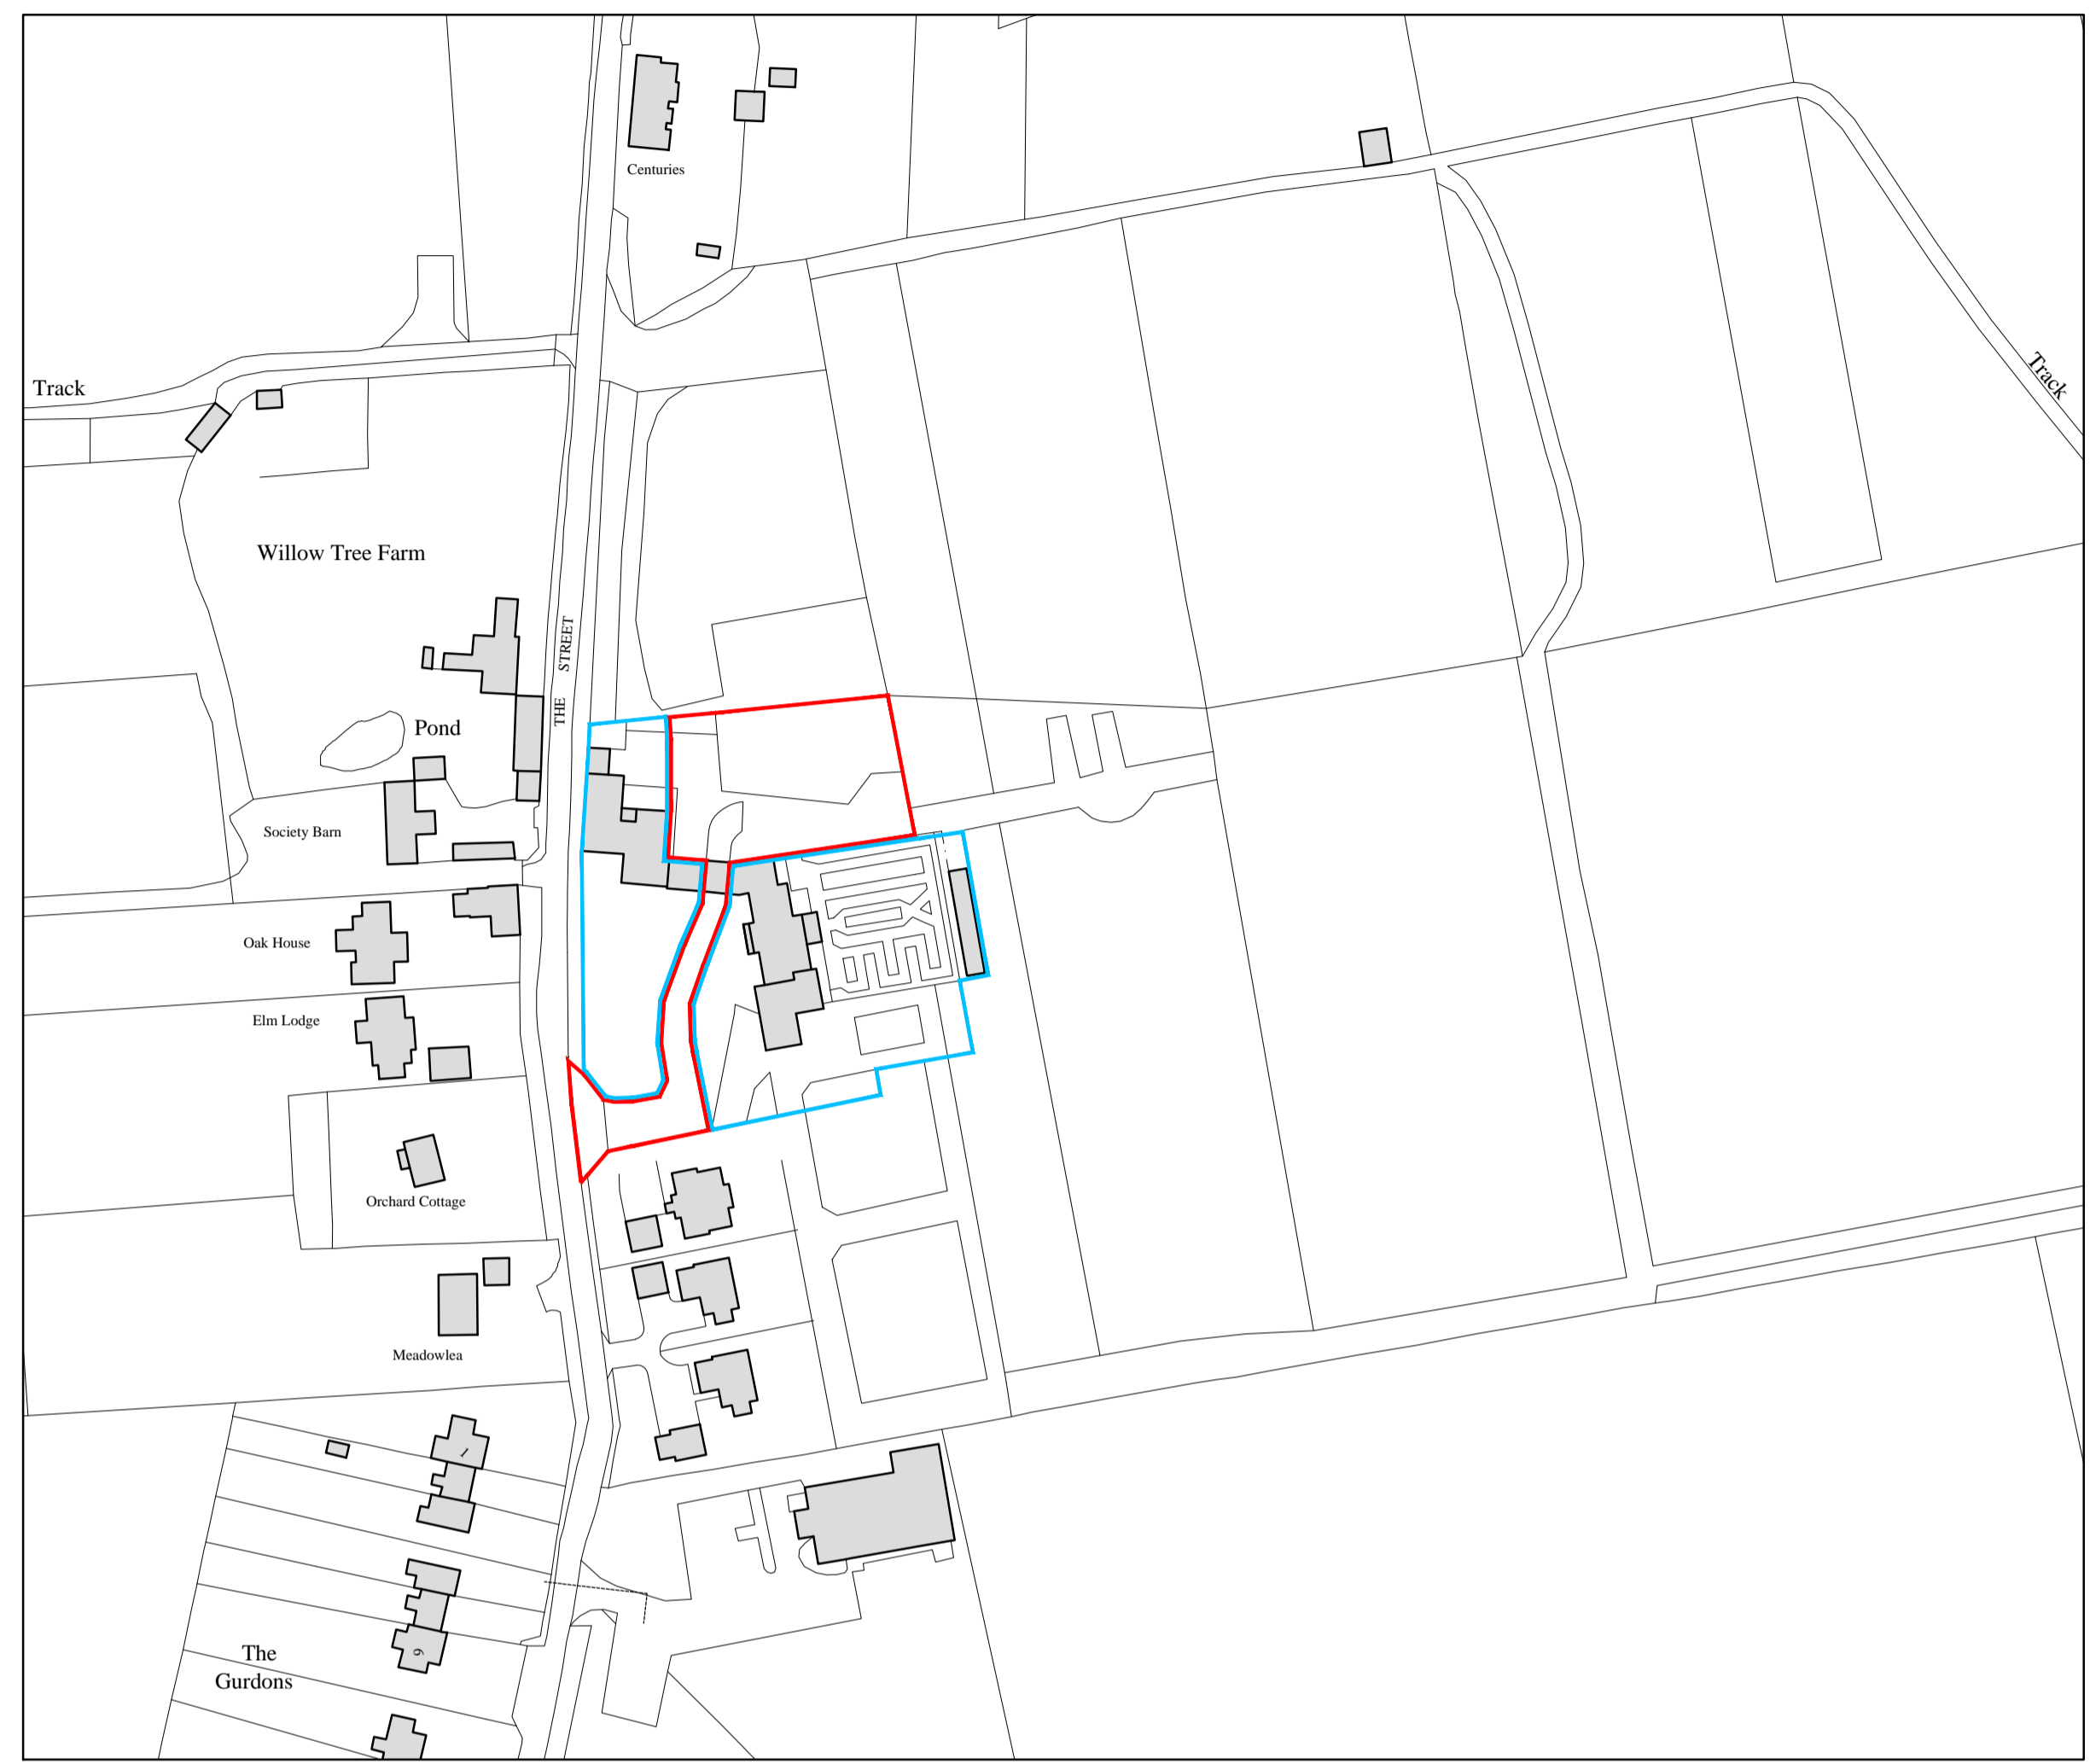

Existing Site Plan
Scale: 1:500

 

Location Plan
Scale: 1:1250

 

Nick Peasland *ARCHITECTURAL SERVICES*
Belmont House, Hall Street, Long Melford, Sudbury, Suffolk, CO10 9JF
Tel: 07966 152864 Fax: 01787 211898 Email: info@nickpeasland.co.uk

Client:
Mr T Thain

Project:
Proposed Single Storey Self Build Dwelling
The Barn At Assington, The Street,
Assington, Suffolk, CO10 5LW

Subject:
Existing Site Plan

DRAWN	MJM	REVISIONS:
DATE	Sept 2023	Rev B: 01.11.2023 - Drawing Updated

SCALES	As Shown	ISSUE	at A1	DRAWING No. 2419/102
--------	----------	-------	-------	----------------------