





1 - South-west Elevation - As Existing
Scale 1:100 at A3

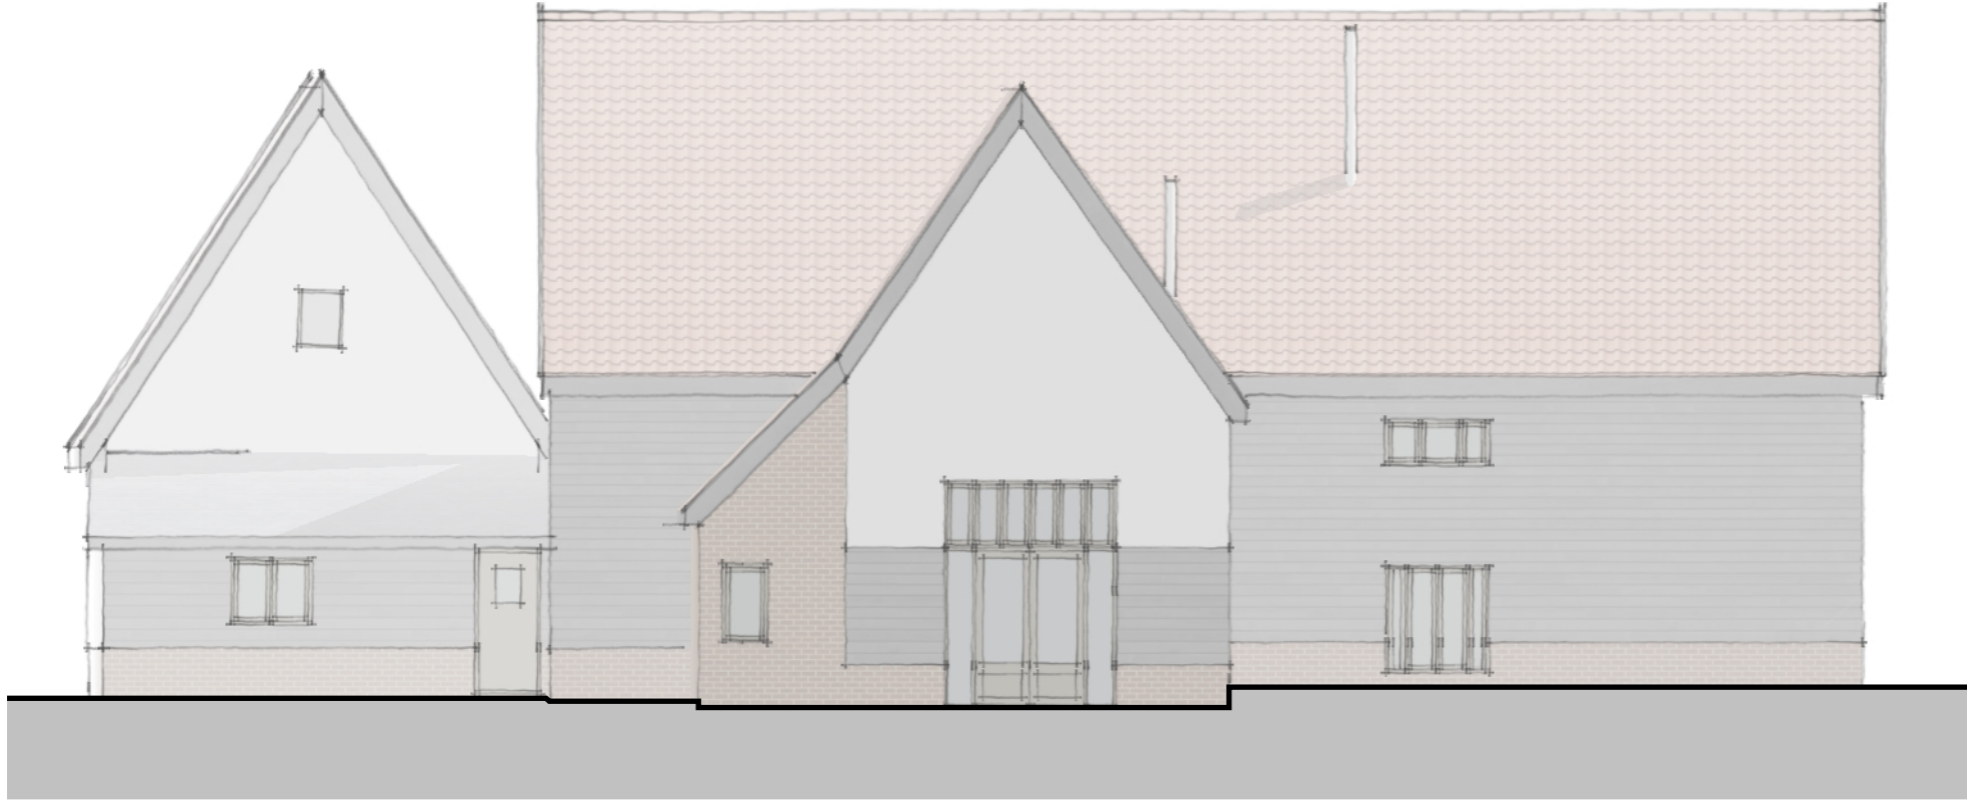

2 - North-west Elevation - As Existing
Scale 1:100 at A3

 

2304.4010.P3 Existing Elevations 1

**THEO
ARCH
TECH**

Client: Mr&Mrs Mortlock
Project: Alterations
Address: Nelsons, Moorbridge Lane,
Harleston, IP14 3JH

Drawing Number: 2304.4010
Drawing Name: Existing Elevations 1
Revision: P3
Issue Date: 07/09/2023

Stage 3 (P-Planning)

This document is an RIBA Stage 3 document. The information illustrated on this drawing is for planning information only. Theo Arch Tech accepts no liability for use of this drawing beyond that for which it was issued.

Registered in England 13542097
Email: mail@theoarchtech.co.uk

Registered in England 13542097
Website: www.theoarchtech.co.uk

This drawing and any illustrated designs are Copyright © 2023 Theobald Architectural Technology Limited (Theo Arch Tech) Any unauthorised reproduction and use, in whole or in part, is a breach of UK Copyright Law and may be subject to legal action.

Theo Arch Tech is the trading name of Theobald Architectural Technology Limited.
Tel: 07542 031054