



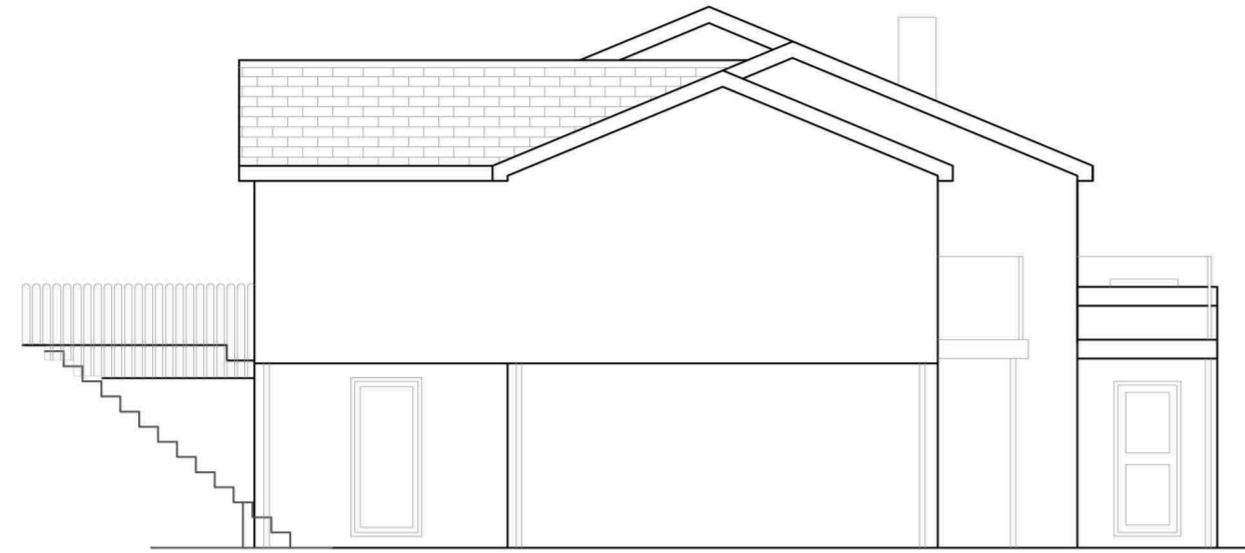


south elevation

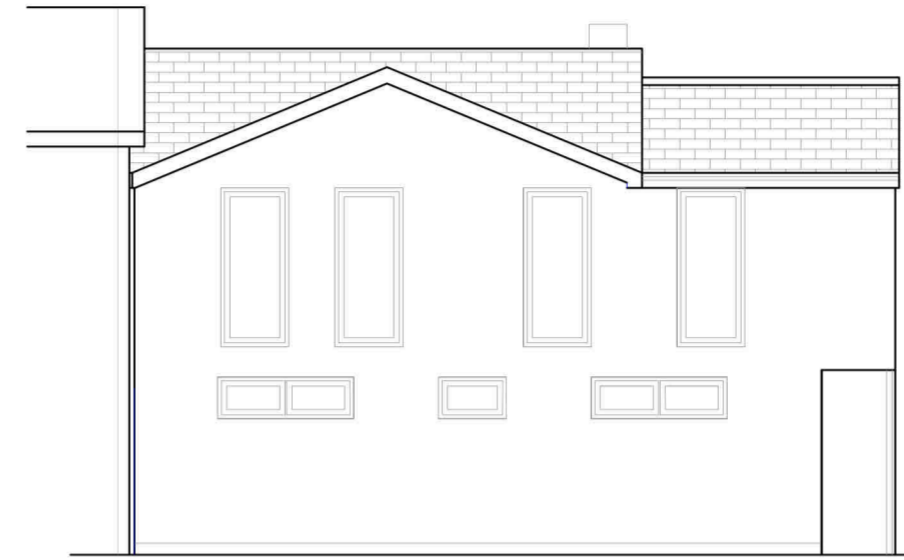

west elevation





north elevation

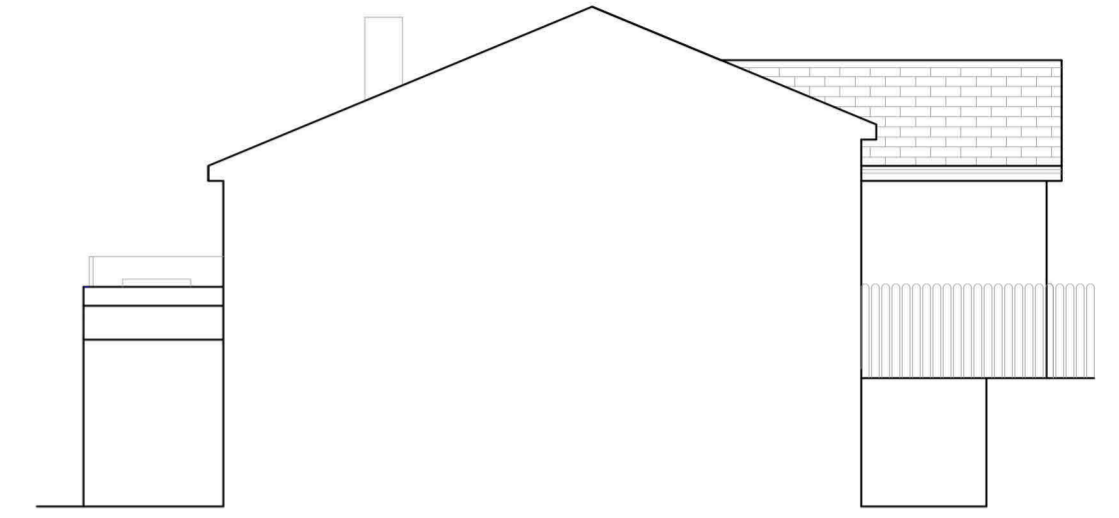

east elevation

# proposals

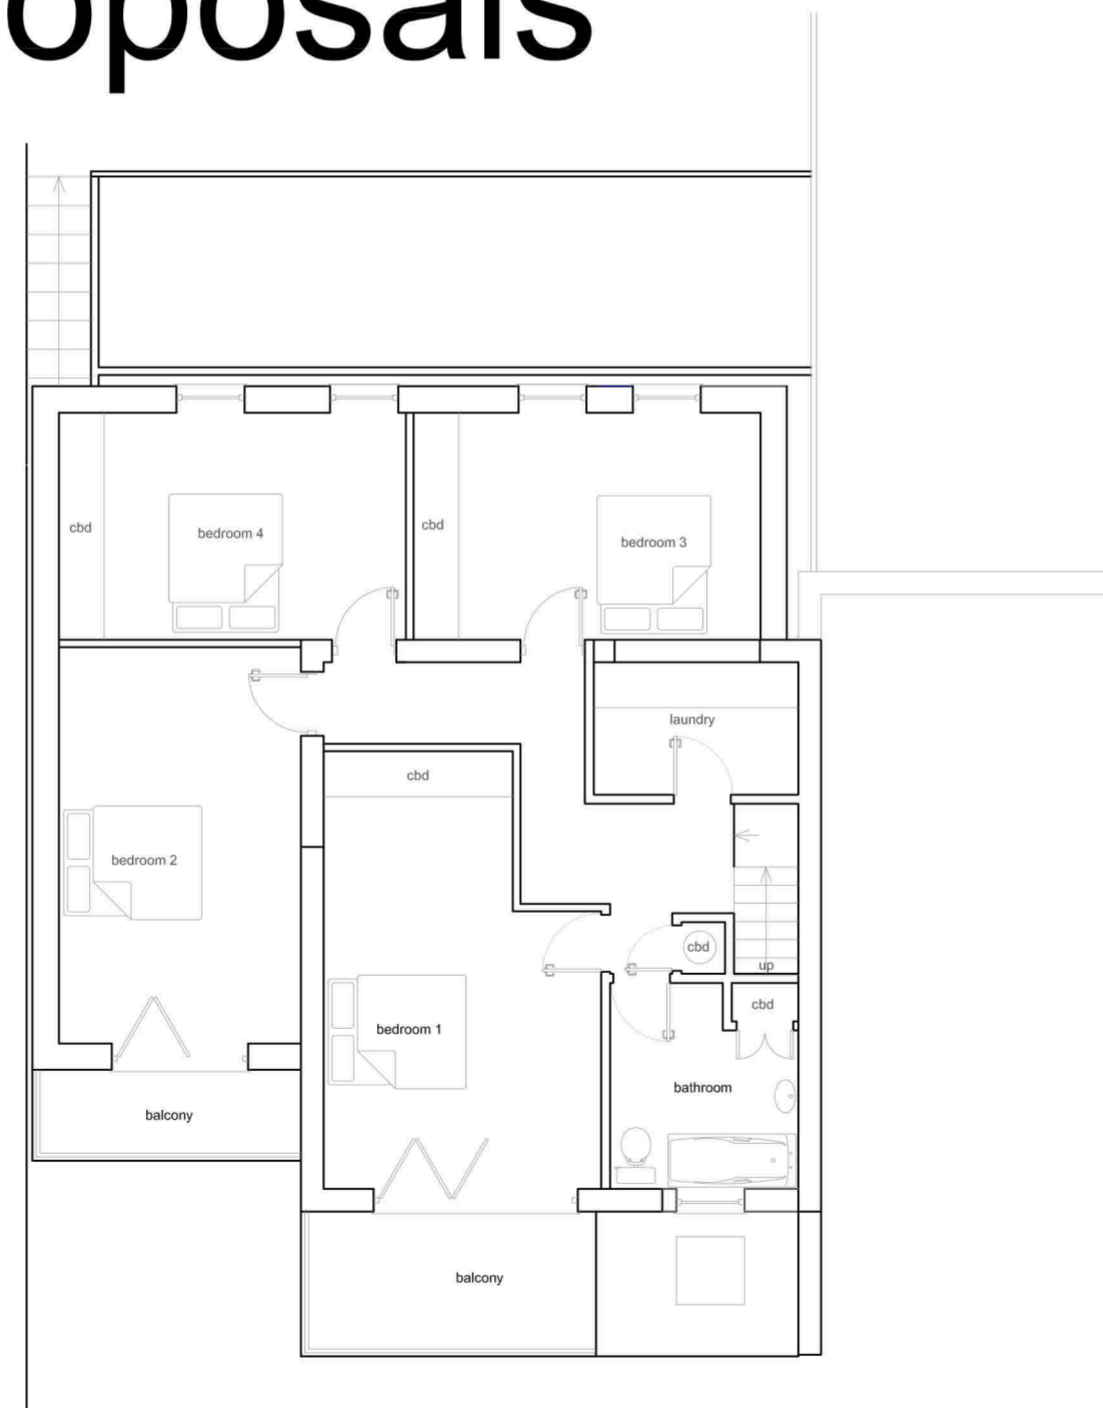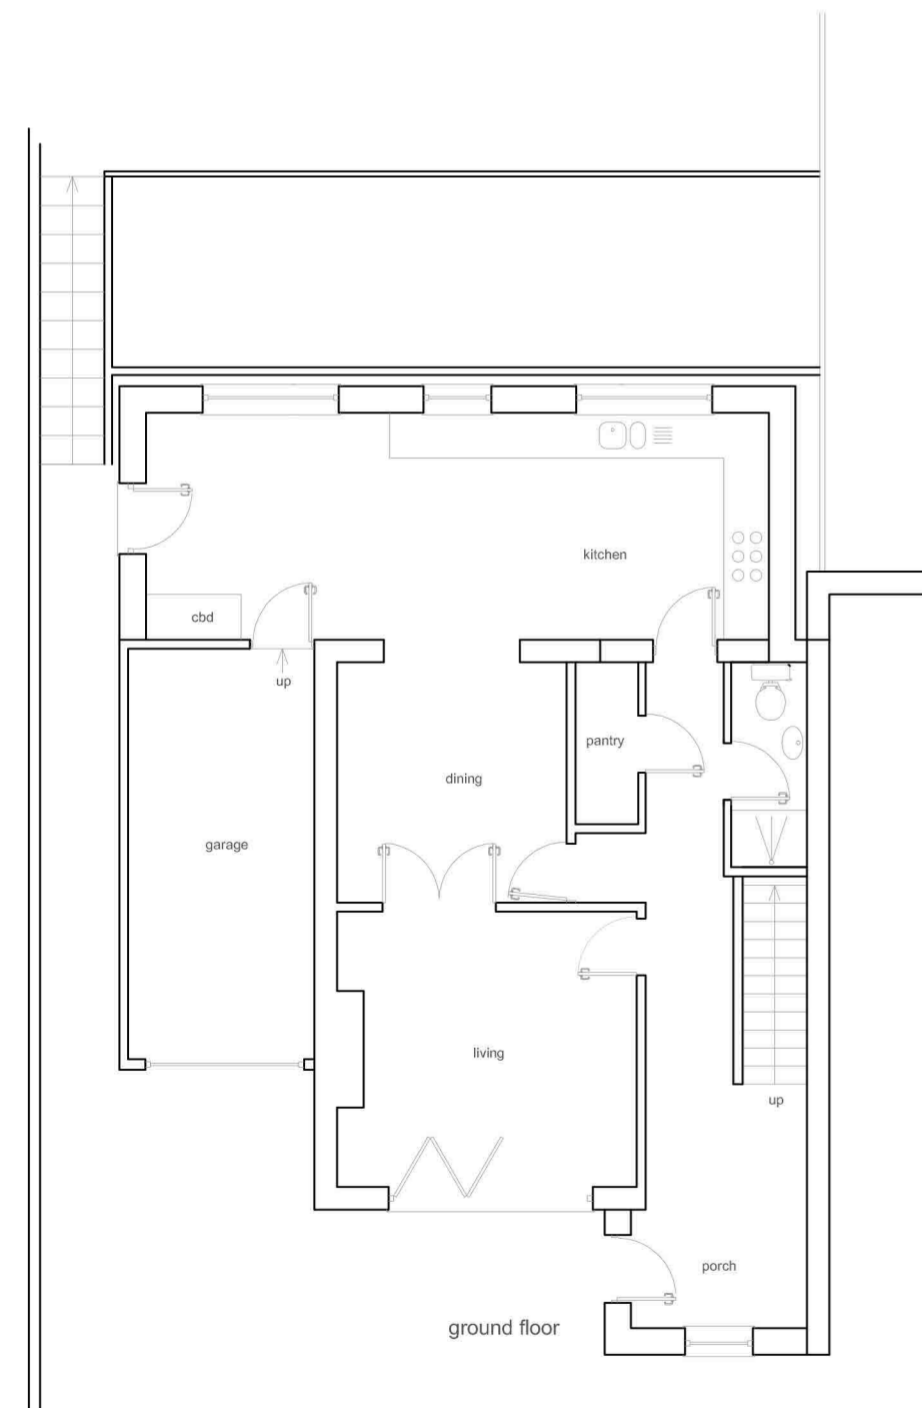

## Plan 04

24 tredour road  
newquay  
cornwall  
tr7 2ey

planning application drawing only  
variations to this drawing may require consent  
from cornwall county council



8 bowden park road  
crownhill  
plymouth  
pl6 5nf

www.newhousedesigns.co.uk  
mail@newhousedesigns.co.uk

drawing: proposed plans and elevations  
drawn: pg  
date: aug 2023  
scale: 1:100 @ a2  
copyright c