


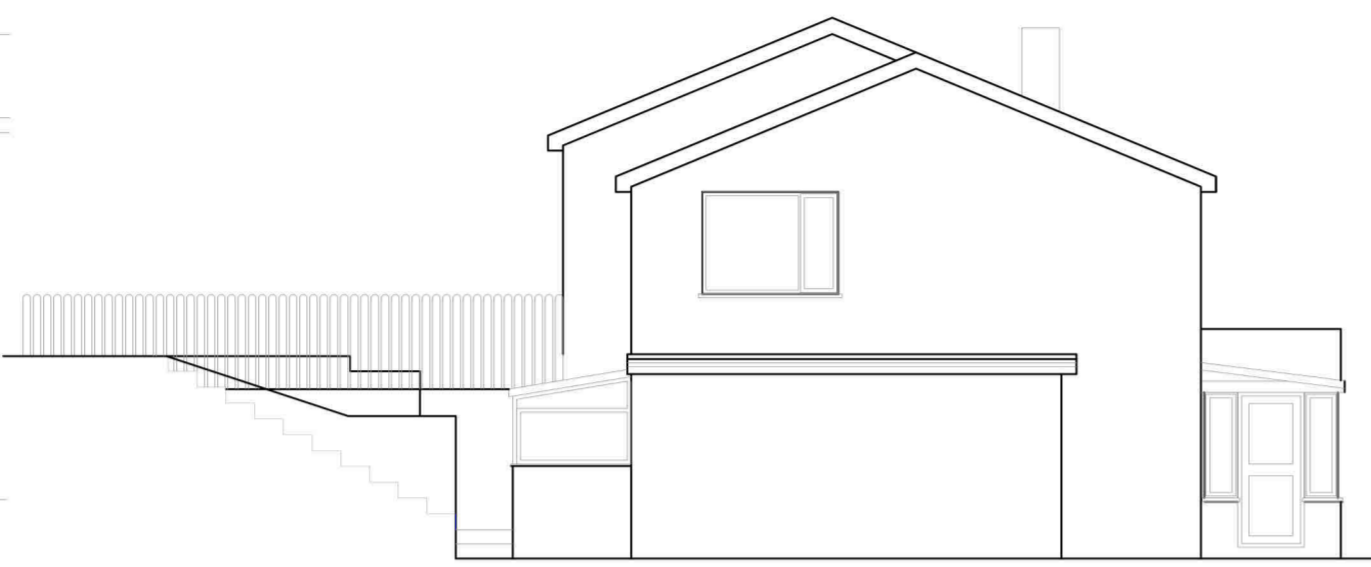


south elevation



west elevation




north elevation

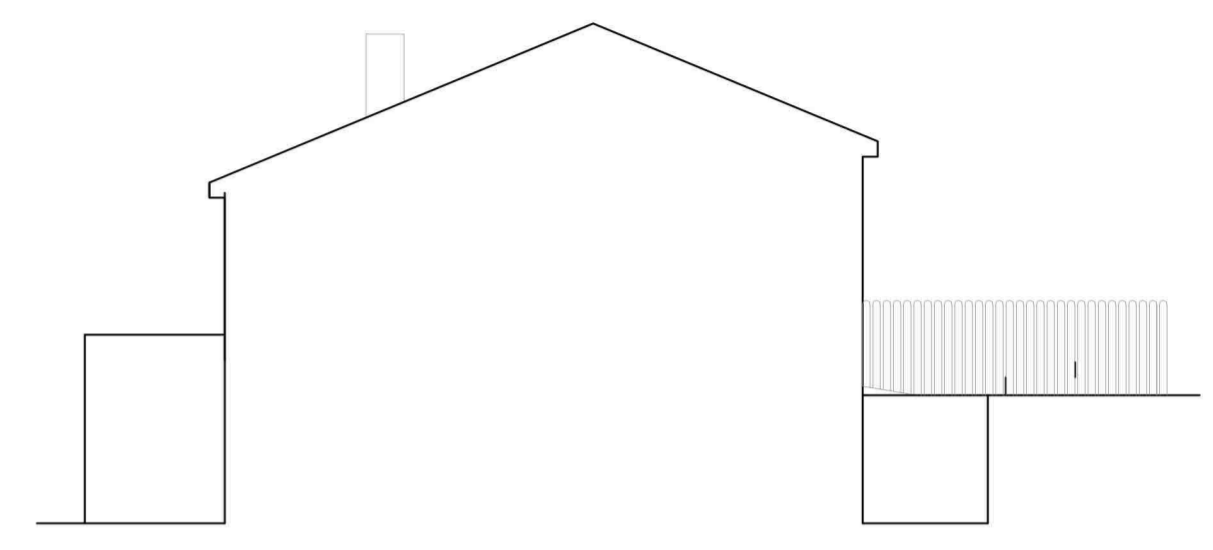

east elevation

# existing

 

revision a  
east elevation added  
06 / 10 / 2023

24 tredour road  
newquay  
cornwall  
tr7 2ey

planning application drawing only  
variations to this drawing may require consent  
from cornwall county council




8 bowden park road  
crownhill  
plymouth  
pl6 5nf


www.newhousedesigns.co.uk  
mail@newhousedesigns.co.uk

drawing: existing plans and elevations  
drawn: pg  
date: jun 2023  
scale: 1:100 @ a2  
copyright c

## Plan 03 Rev A

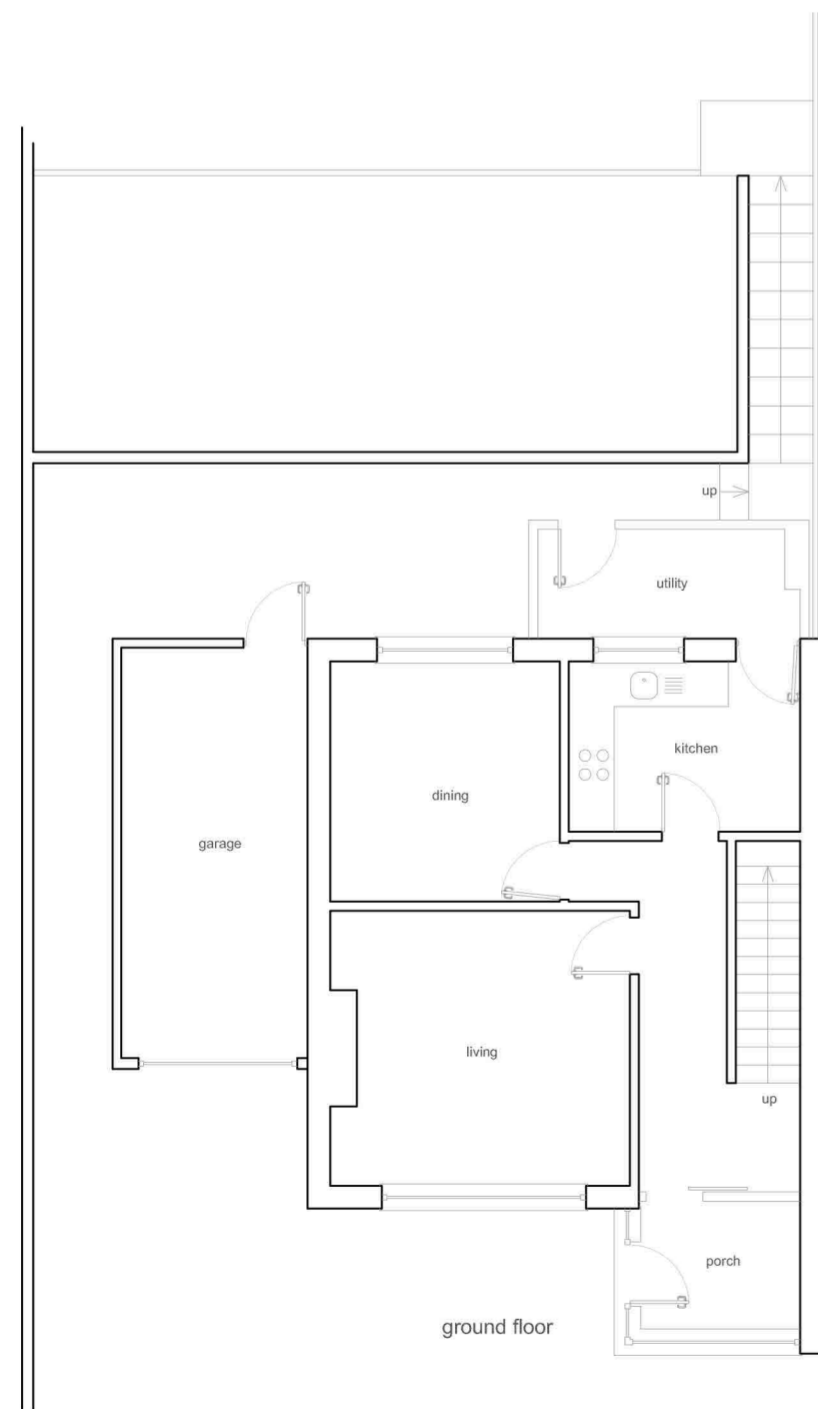

ground floor

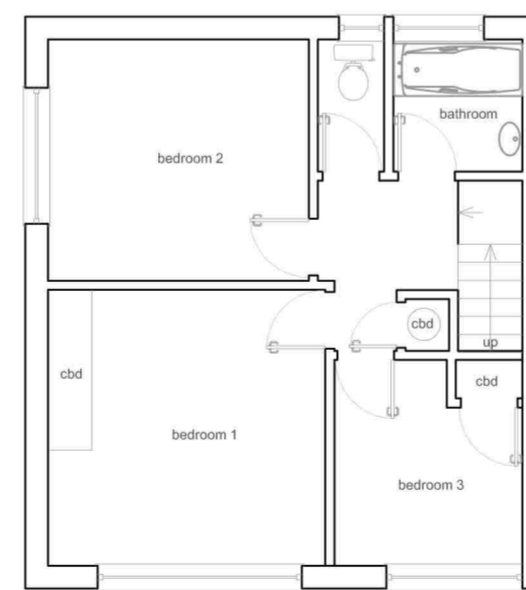

first floor