




Existing roof plan

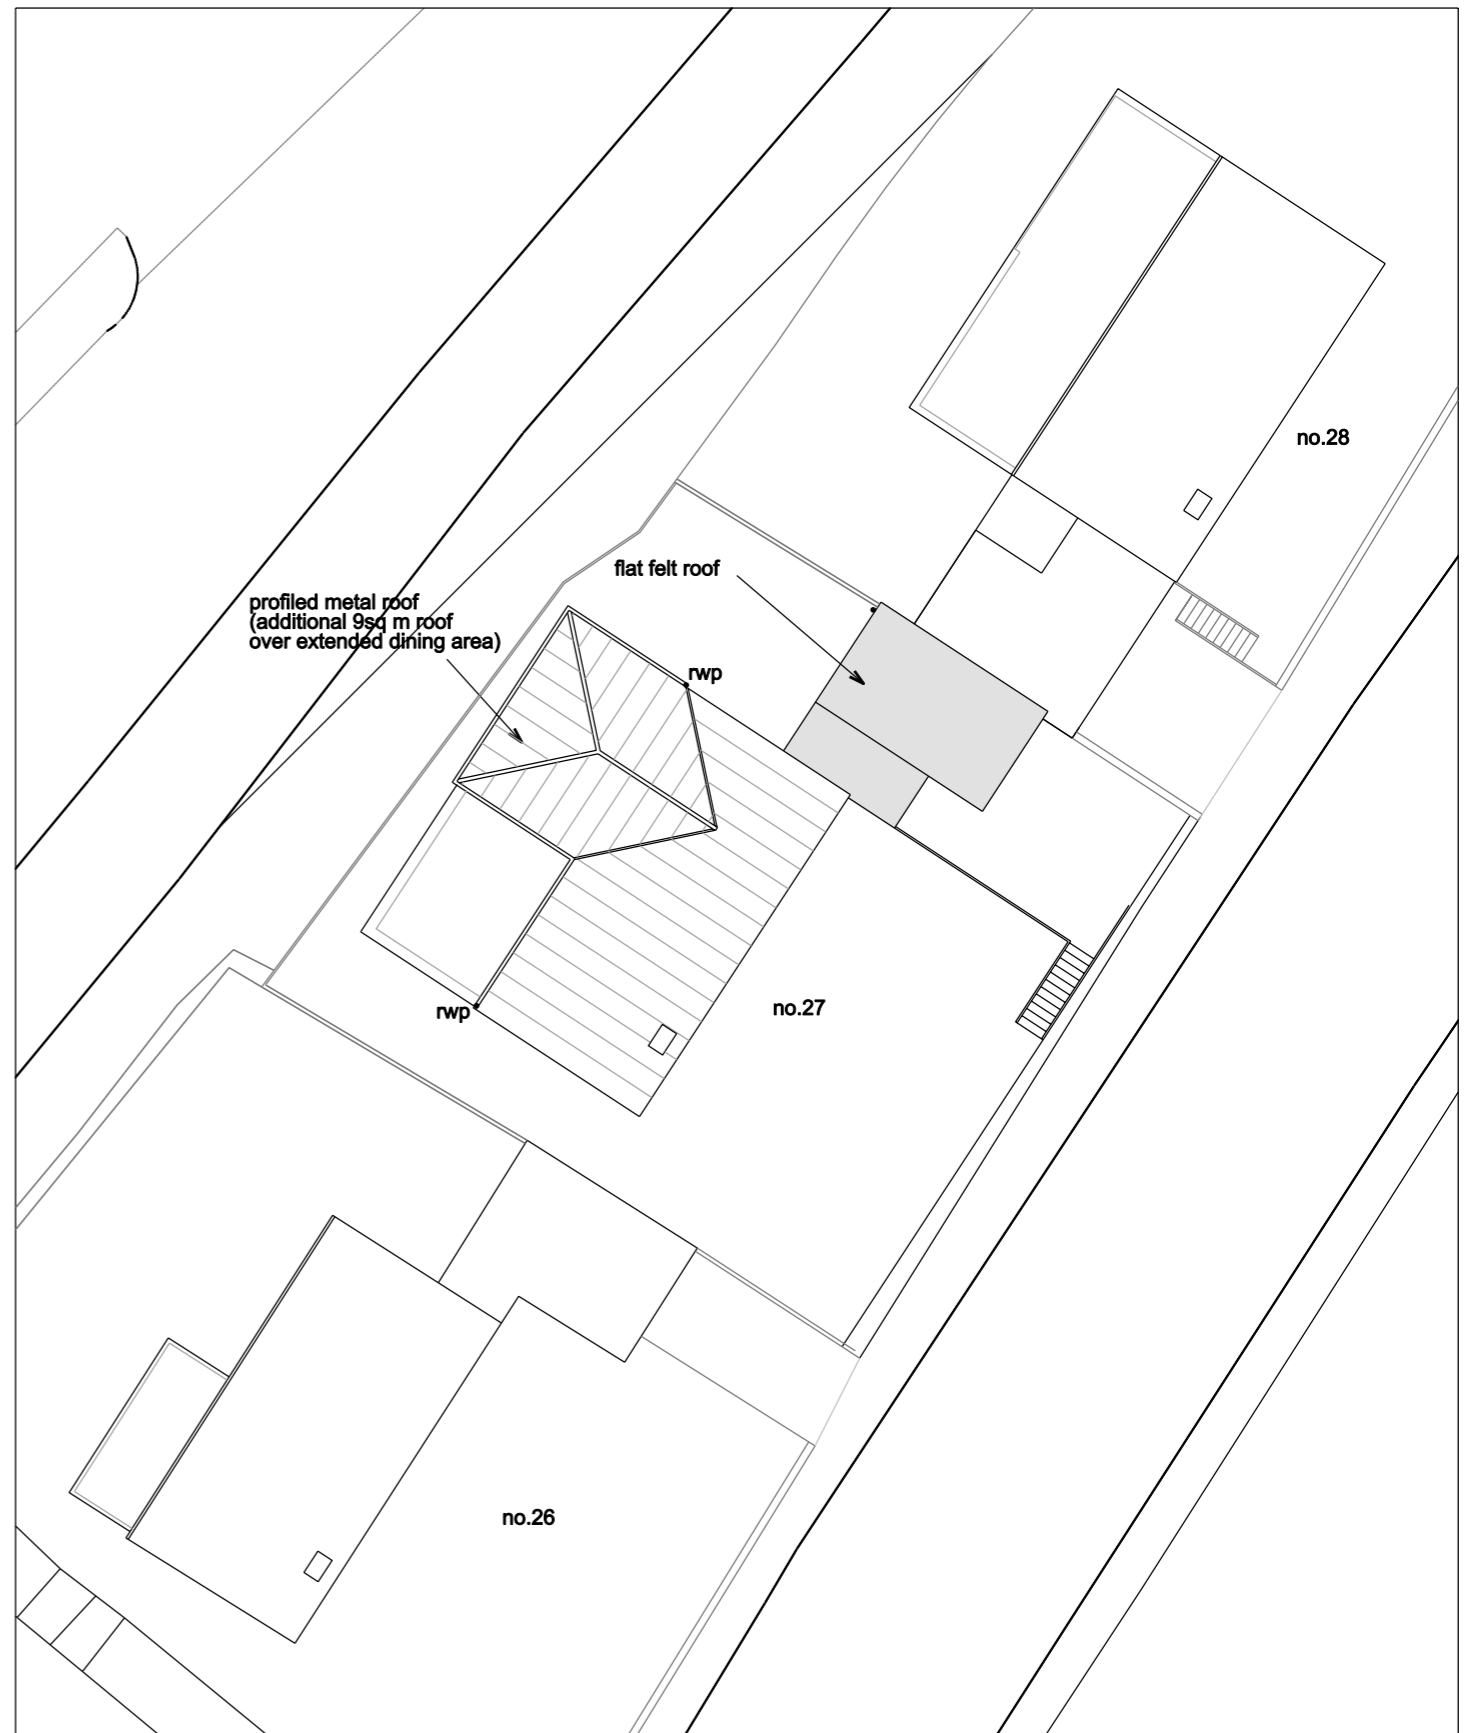


Proposed roof plan



A drainage added
Amendment

23/11/23
Date

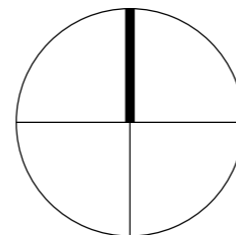

Janie Hinton
Architect
9 Melvill Crescent
Falmouth
TR11 4DT
t 01326 219030
m 07881 652683
e janie.hinton@gmail.com

27 Pendennis Rise
**existing and
proposed
roof plans**

Do not scale for construction purposes
Original printed at A3

Job/Drawing No Amendment
578/P/007 A
Scale 1:200 @ A3
Date November 2023
Drawn JH
All dimensions to be checked on site