
 


27 Pendennis Rise Site Plan

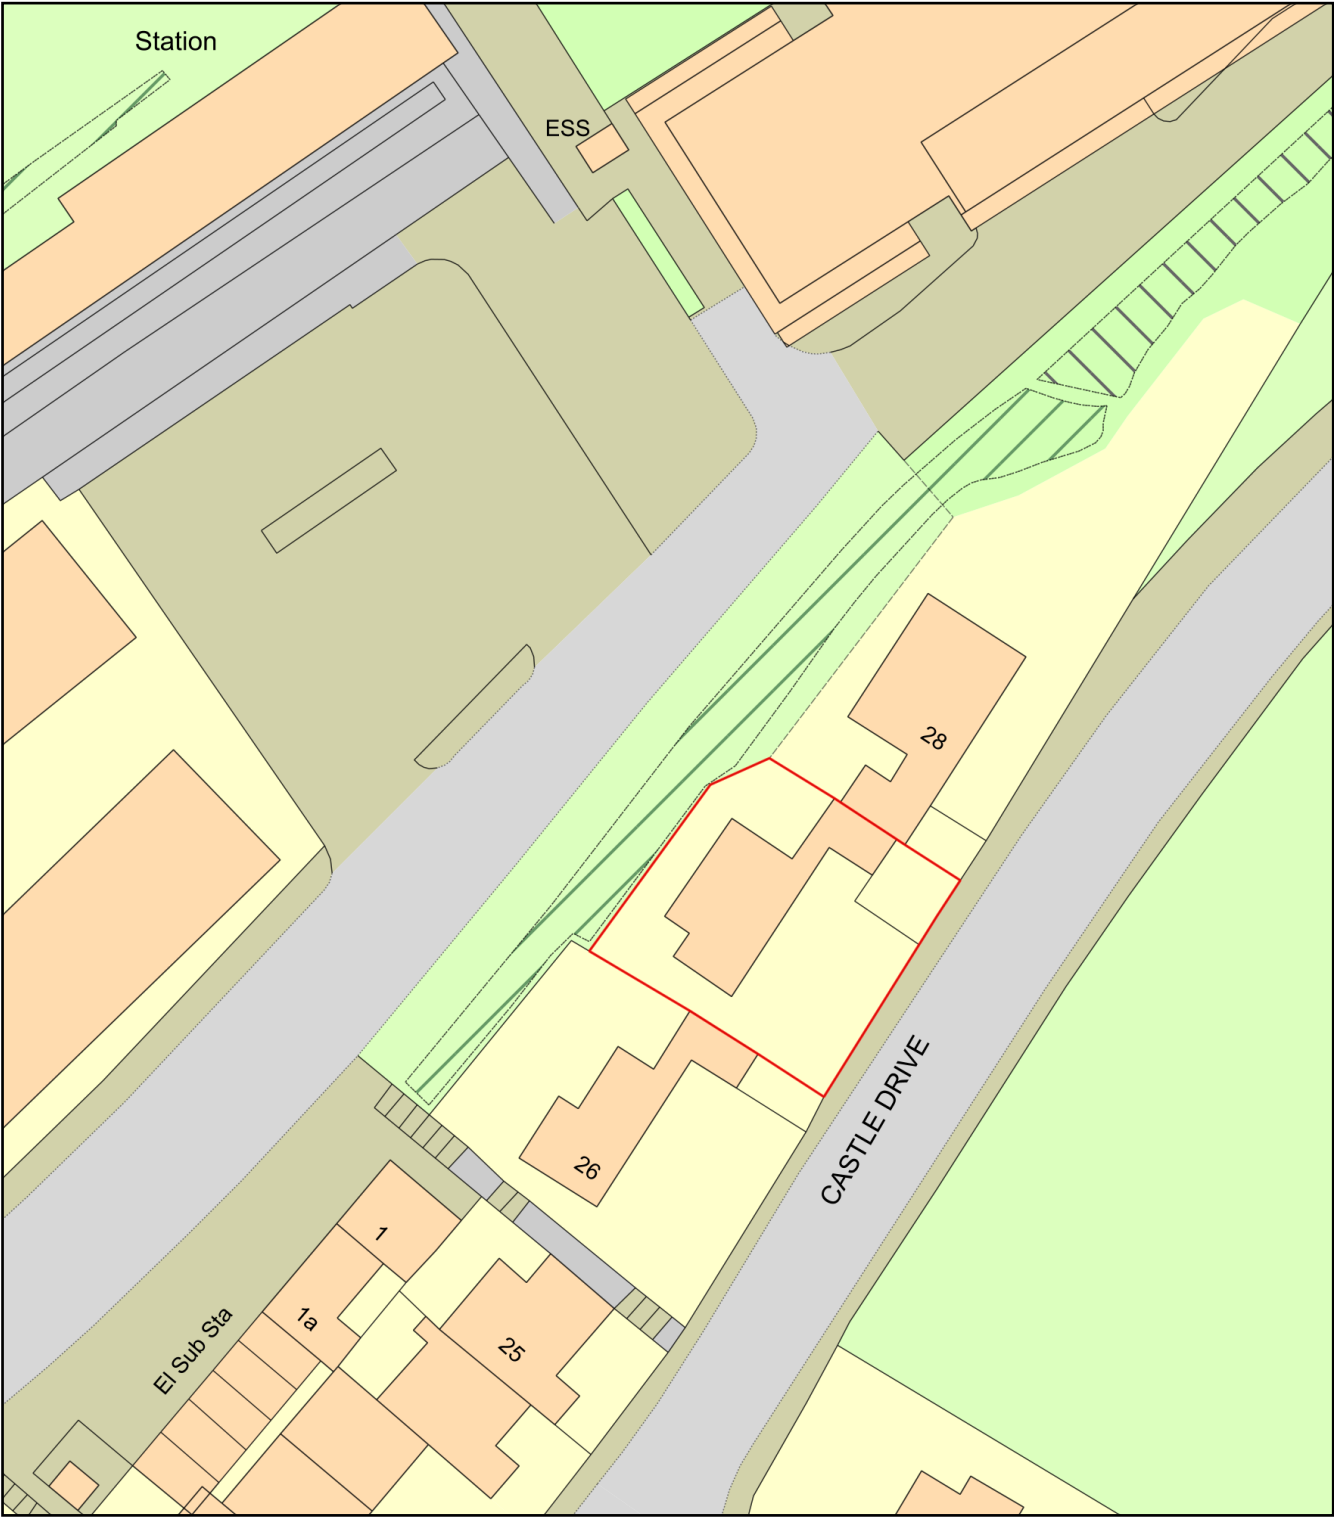

Plan Produced for: **Janie Hinton Architects**
Date Produced: 16 Nov 2023
Plan Reference Number: TQRQM23320160208508
Scale: 1:500 @ A4