

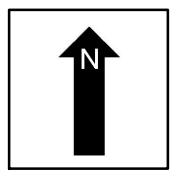


Elgon Pharmacy & Surgery - Site plan

 

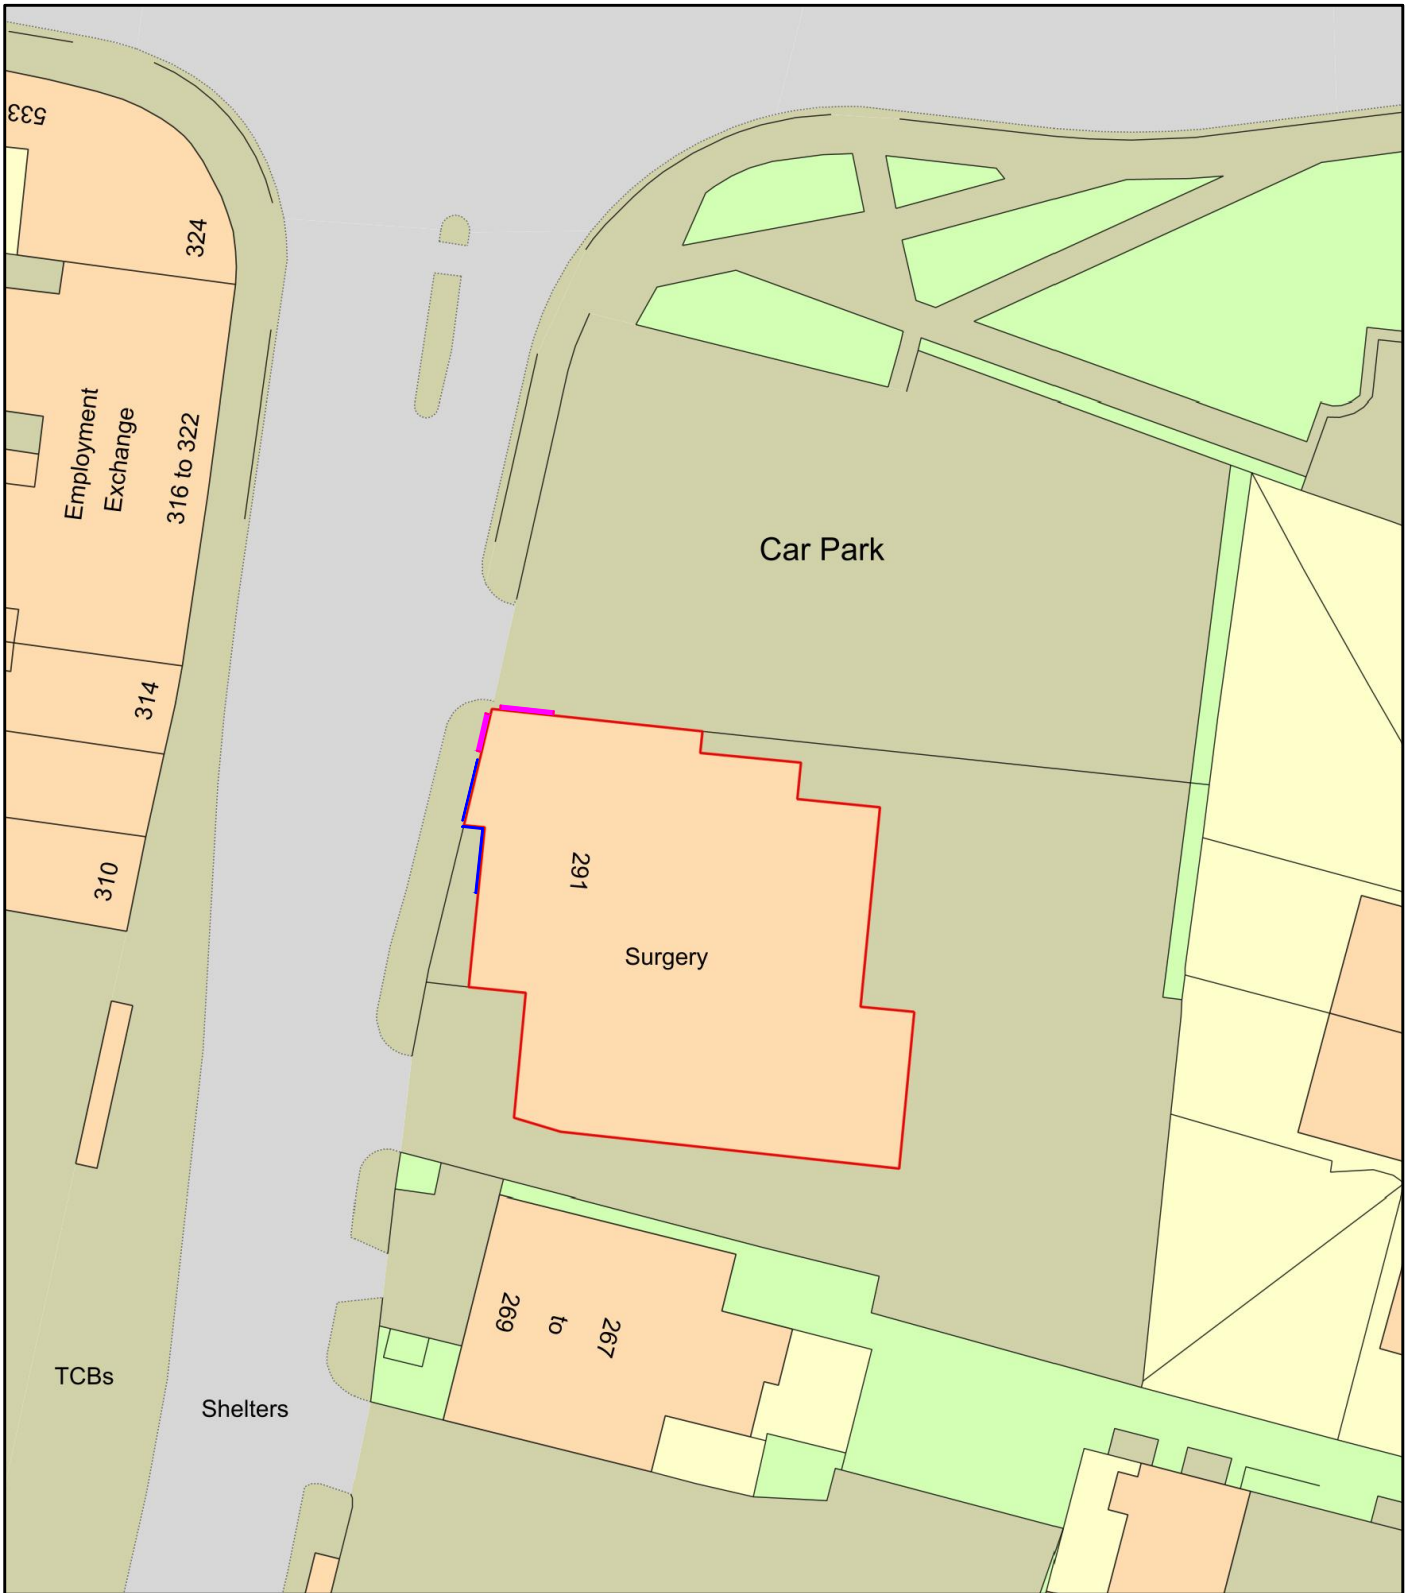

Plan Produced for: Planning application

Date Produced: 16 Oct 2023

Plan Reference Number: TQRQM23289095644159

Scale: 1:500 @ A4

 Position of shop front  Position of illuminated sign on side