




Proposed Ground Floor Plan

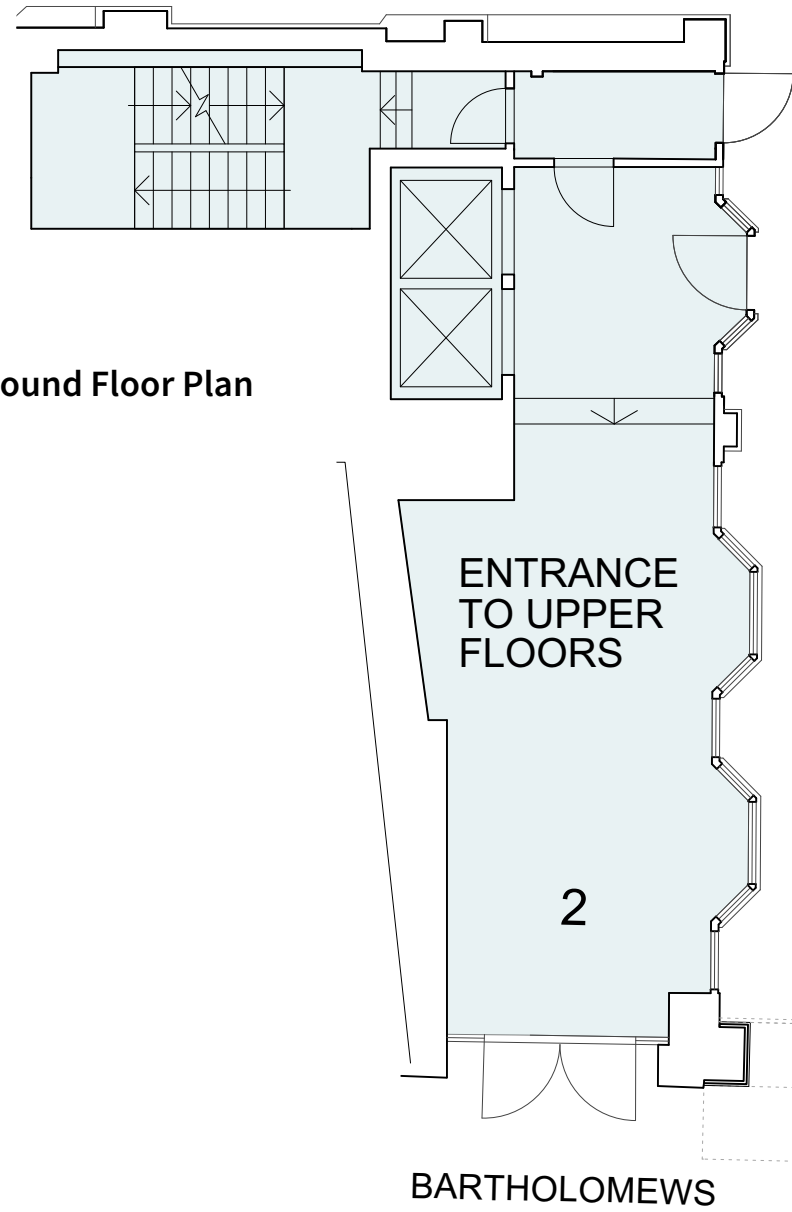


Proposed 1st Floor Plan

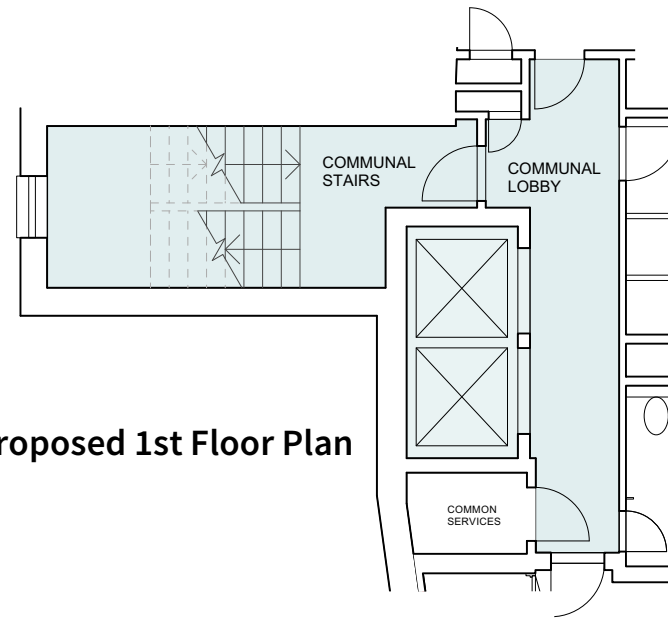

Proposed 2nd Floor Plan

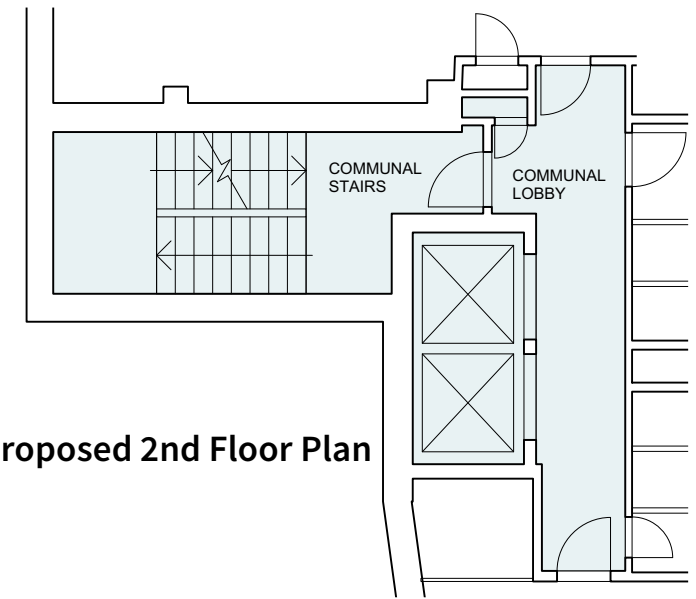

Proposed 3rd Floor Plan

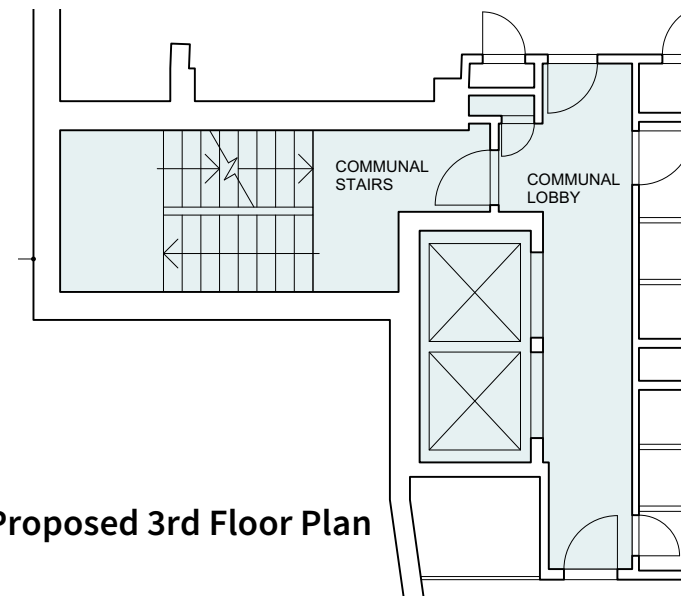

Note: survey by others, dimensions to be checked on site. Drawing indicative for planning purposes only.

23 Vine Street, Brighton BN1 4AG  
 e: studio@sticklandwright.co.uk  
 t: 01273 964051  
 Company registered in England No. 11222477

**Disclaimer:**


This drawing is the copyright of Stickland Wright Ltd. and may not be reproduced or used except by written permission. Figured dimensions to have precedence over scaling. Check all site dimensions prior to fabrication. Refer any discrepancies found to Stickland Wright.

**Revisions:**

/	14/11/2023	Draft planning set
---	------------	--------------------

Checked

NS

 

Dwg No. 23047-P-110

Drawing Title Proposed GF to 3rd Floor Plans  
 Address 2 Bartholomews, 4th Floor, BN1 1HG  
 Client Baron Homes  
 Scale 1:100@A3  
 Stage Planning  
 Drawn by JE  
 Checked by NS



architecture + interiors  
 www.sticklandwright.co.uk